


**GROUND FLOOR PLAN C5.1**

SCALE 1:100

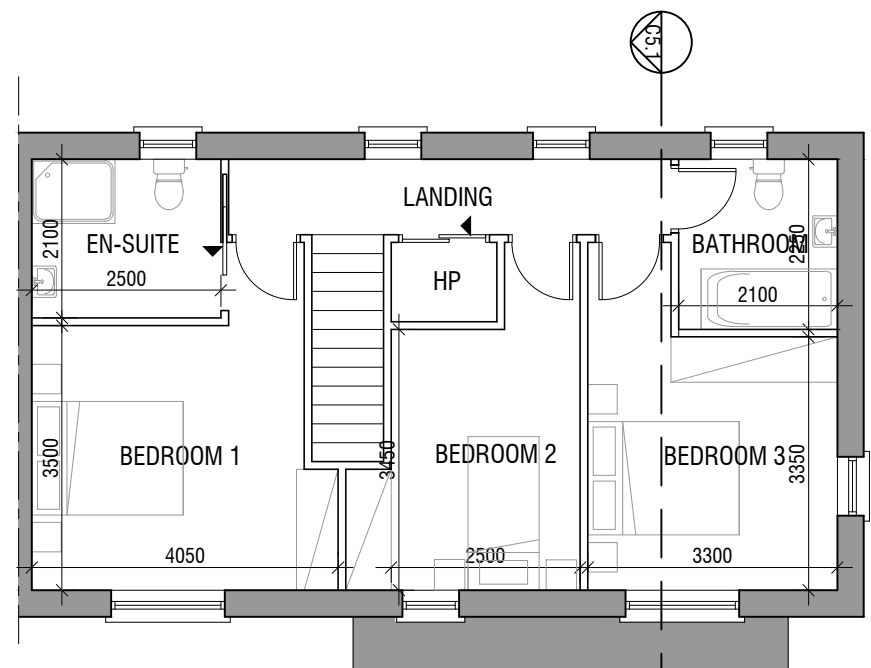


**FIRST FLOOR PLAN C5.1**

SCALE 1:100




**FRONT ELEVATION C5.1**

SCALE 1:100

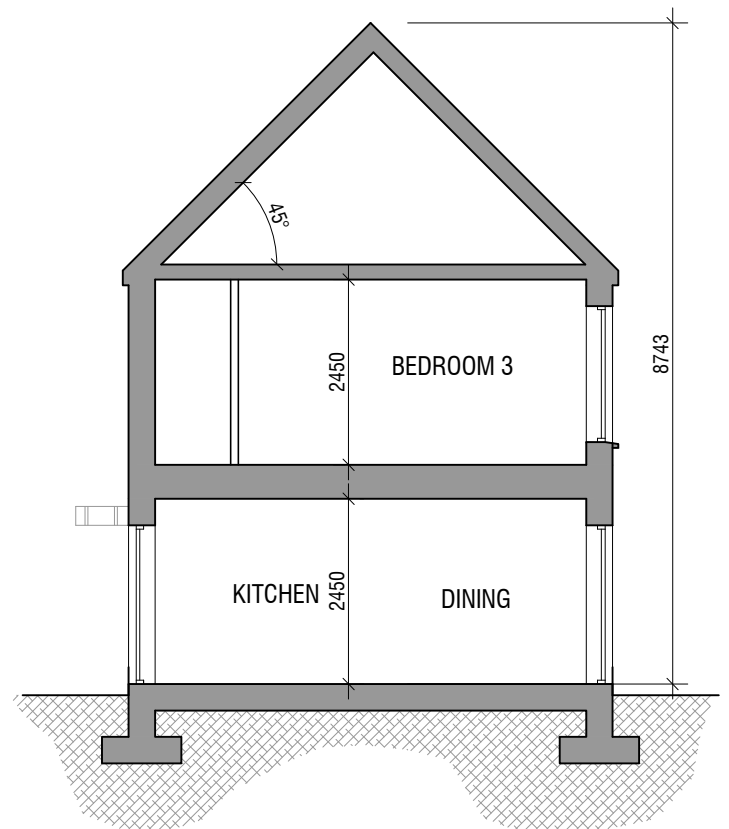


**SECTION C5.1**

SCALE 1:100

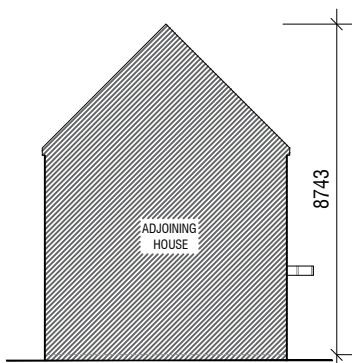


**SIDE ELEVATION C5.1**

SCALE 1:200

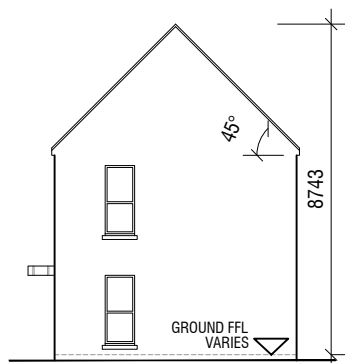

**SIDE ELEVATION C5.1**

SCALE 1:200

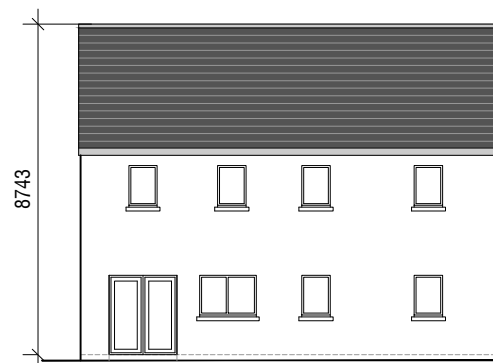

**REAR ELEVATION C5.1**

SCALE 1:200

**HOUSE TYPE C5.1**  
END OF TERRACE - 3 BEDROOM HOUSE

GROUND FLOOR 60.7 m<sup>2</sup>  
FIRST FLOOR 57.0 m<sup>2</sup>  
**TOTAL 117.7 m<sup>2</sup> / 1267 ft<sup>2</sup>**

**PROPOSED MATERIALS**

- ROOF: SELECTED BLUE / BLACK TILE OR SIMILAR APPROVED
- WALLS: PAINTED RENDER & TIMBER CLADDING WHERE INDICATED
- CANOPY: ZINC OR APPROVED
- WINDOWS: GREY OR APPROVED COLOUR
- DOORS: HARDWOOD / PVC TO SELECTED COLOUR

**GCA**  
**GERALDINE COUGHLAN**  
ARCHITECTS

Ard-Na-Greine, Enniskeane, Co. Cork 086-8259794 info@gca.ie



PROJECT: RESIDENTIAL DEVELOPMENT, FERMOY

JOB NO: 19037

DRAWING: HOUSE TYPE C5.1 (PLANS, ELEVATIONS & SECTIONS)

KOD CLIENT: CUMNOR

DRAWING NO:

SERIES: PLANNING SCALE: 1:100, 1:200

A3 DATE: 16/12/2021

**C 5.1**