


THE COPYRIGHT OF THIS DRAWING IS VESTED WITH CW O'BRIEN ARCHITECTS LIMITED AND MUST NOT BE COPIED OR REPRODUCED WITHOUT THE CONSENT OF THE COMPANY.

FIGURED DIMENSIONS ONLY TO BE TAKEN FROM THIS DRAWING. DO NOT SCALE.

ALL CONTRACTORS MUST VISIT THE SITE AND BE RESPONSIBLE FOR CHECKING ALL SETTING OUT DIMENSIONS AND NOTIFYING THE ARCHITECT OF ANY DISCREPANCIES PRIOR TO ANY MANUFACTURE OR CONSTRUCTION WORK.

NOTES:

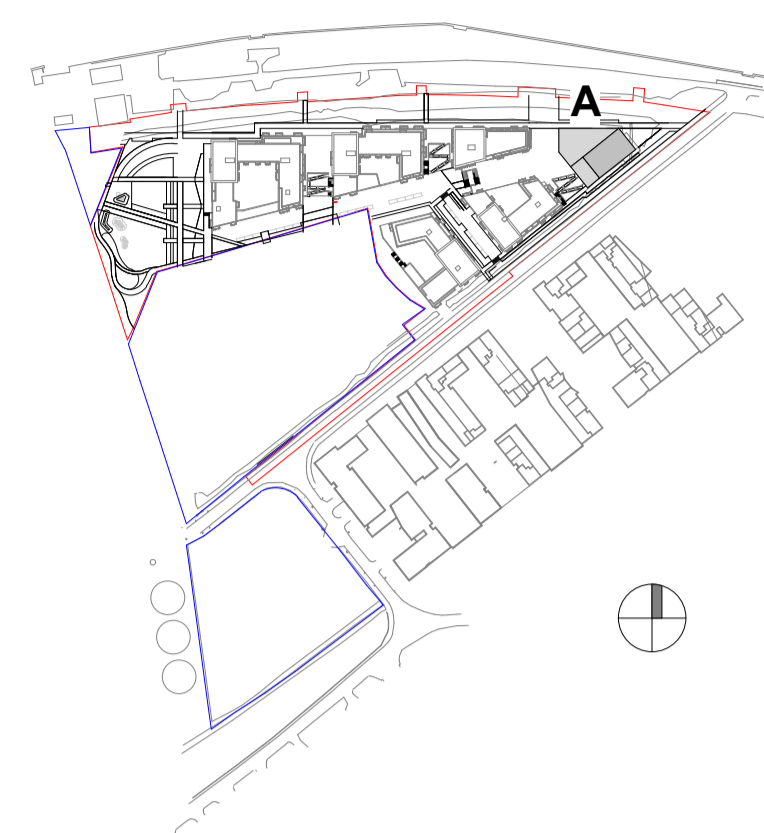

SITE OUTLINE RED
LANDS IN APPLICANT'S OWNERSHIP

FLOOR PLAN KEY :
EH - ENTRANCE HALL
ST - STORAGE
HP - HOT PRESS
KIT/LIV/DIN - KITCHEN + LIVING + DINING ROOM

AREA TYPES

- 1 BED
- 2 BED
- 3 BED
- CIRCULATION

Accommodation Schedule-BLOCK A_L32

Name	Area Type	Area
A-3201	3 BED	117 m ²
A-3202	3 BED	122 m ²

Rev	Date	Description	Issued By
P03	28/03/2022	ISSUED FOR PLANNING	EB
P02	25/03/2022	ISSUED FOR PLANNING	EB
P01	03/03/2022	ISSUED FOR PLANNING	EB

Project Stage

PLANNING

Client:

Tiznow Property Company Limited
(Comer Group Ireland)

Project:

City Park Development
at the Former Tedcastles Site,
Centre Park Road, Cork

Drawing Title:

PLAN - BLOCK A - LEVEL 32

Drawn	Checked	Paper Size	Scale	Date
VF	EB	A1	1 : 200 @A1	11/22/21

Project No.	Drawing No.	Classification	Revision
PE21055	2132		P03

File Name
PE21055-CWO-01-32-DR-A-2132


Status:

A1 - Authorized and accepted for planning stage



No.1 Sarsfield Quay, Dublin 7, D07 R9FH
t: 01 518 0170 e: admin@cwoarchitects.ie
Dublin | Cork | Galway | London | UK & Europe +
www.cwoarchitects.ie

Please consider the environment before printing this sheet

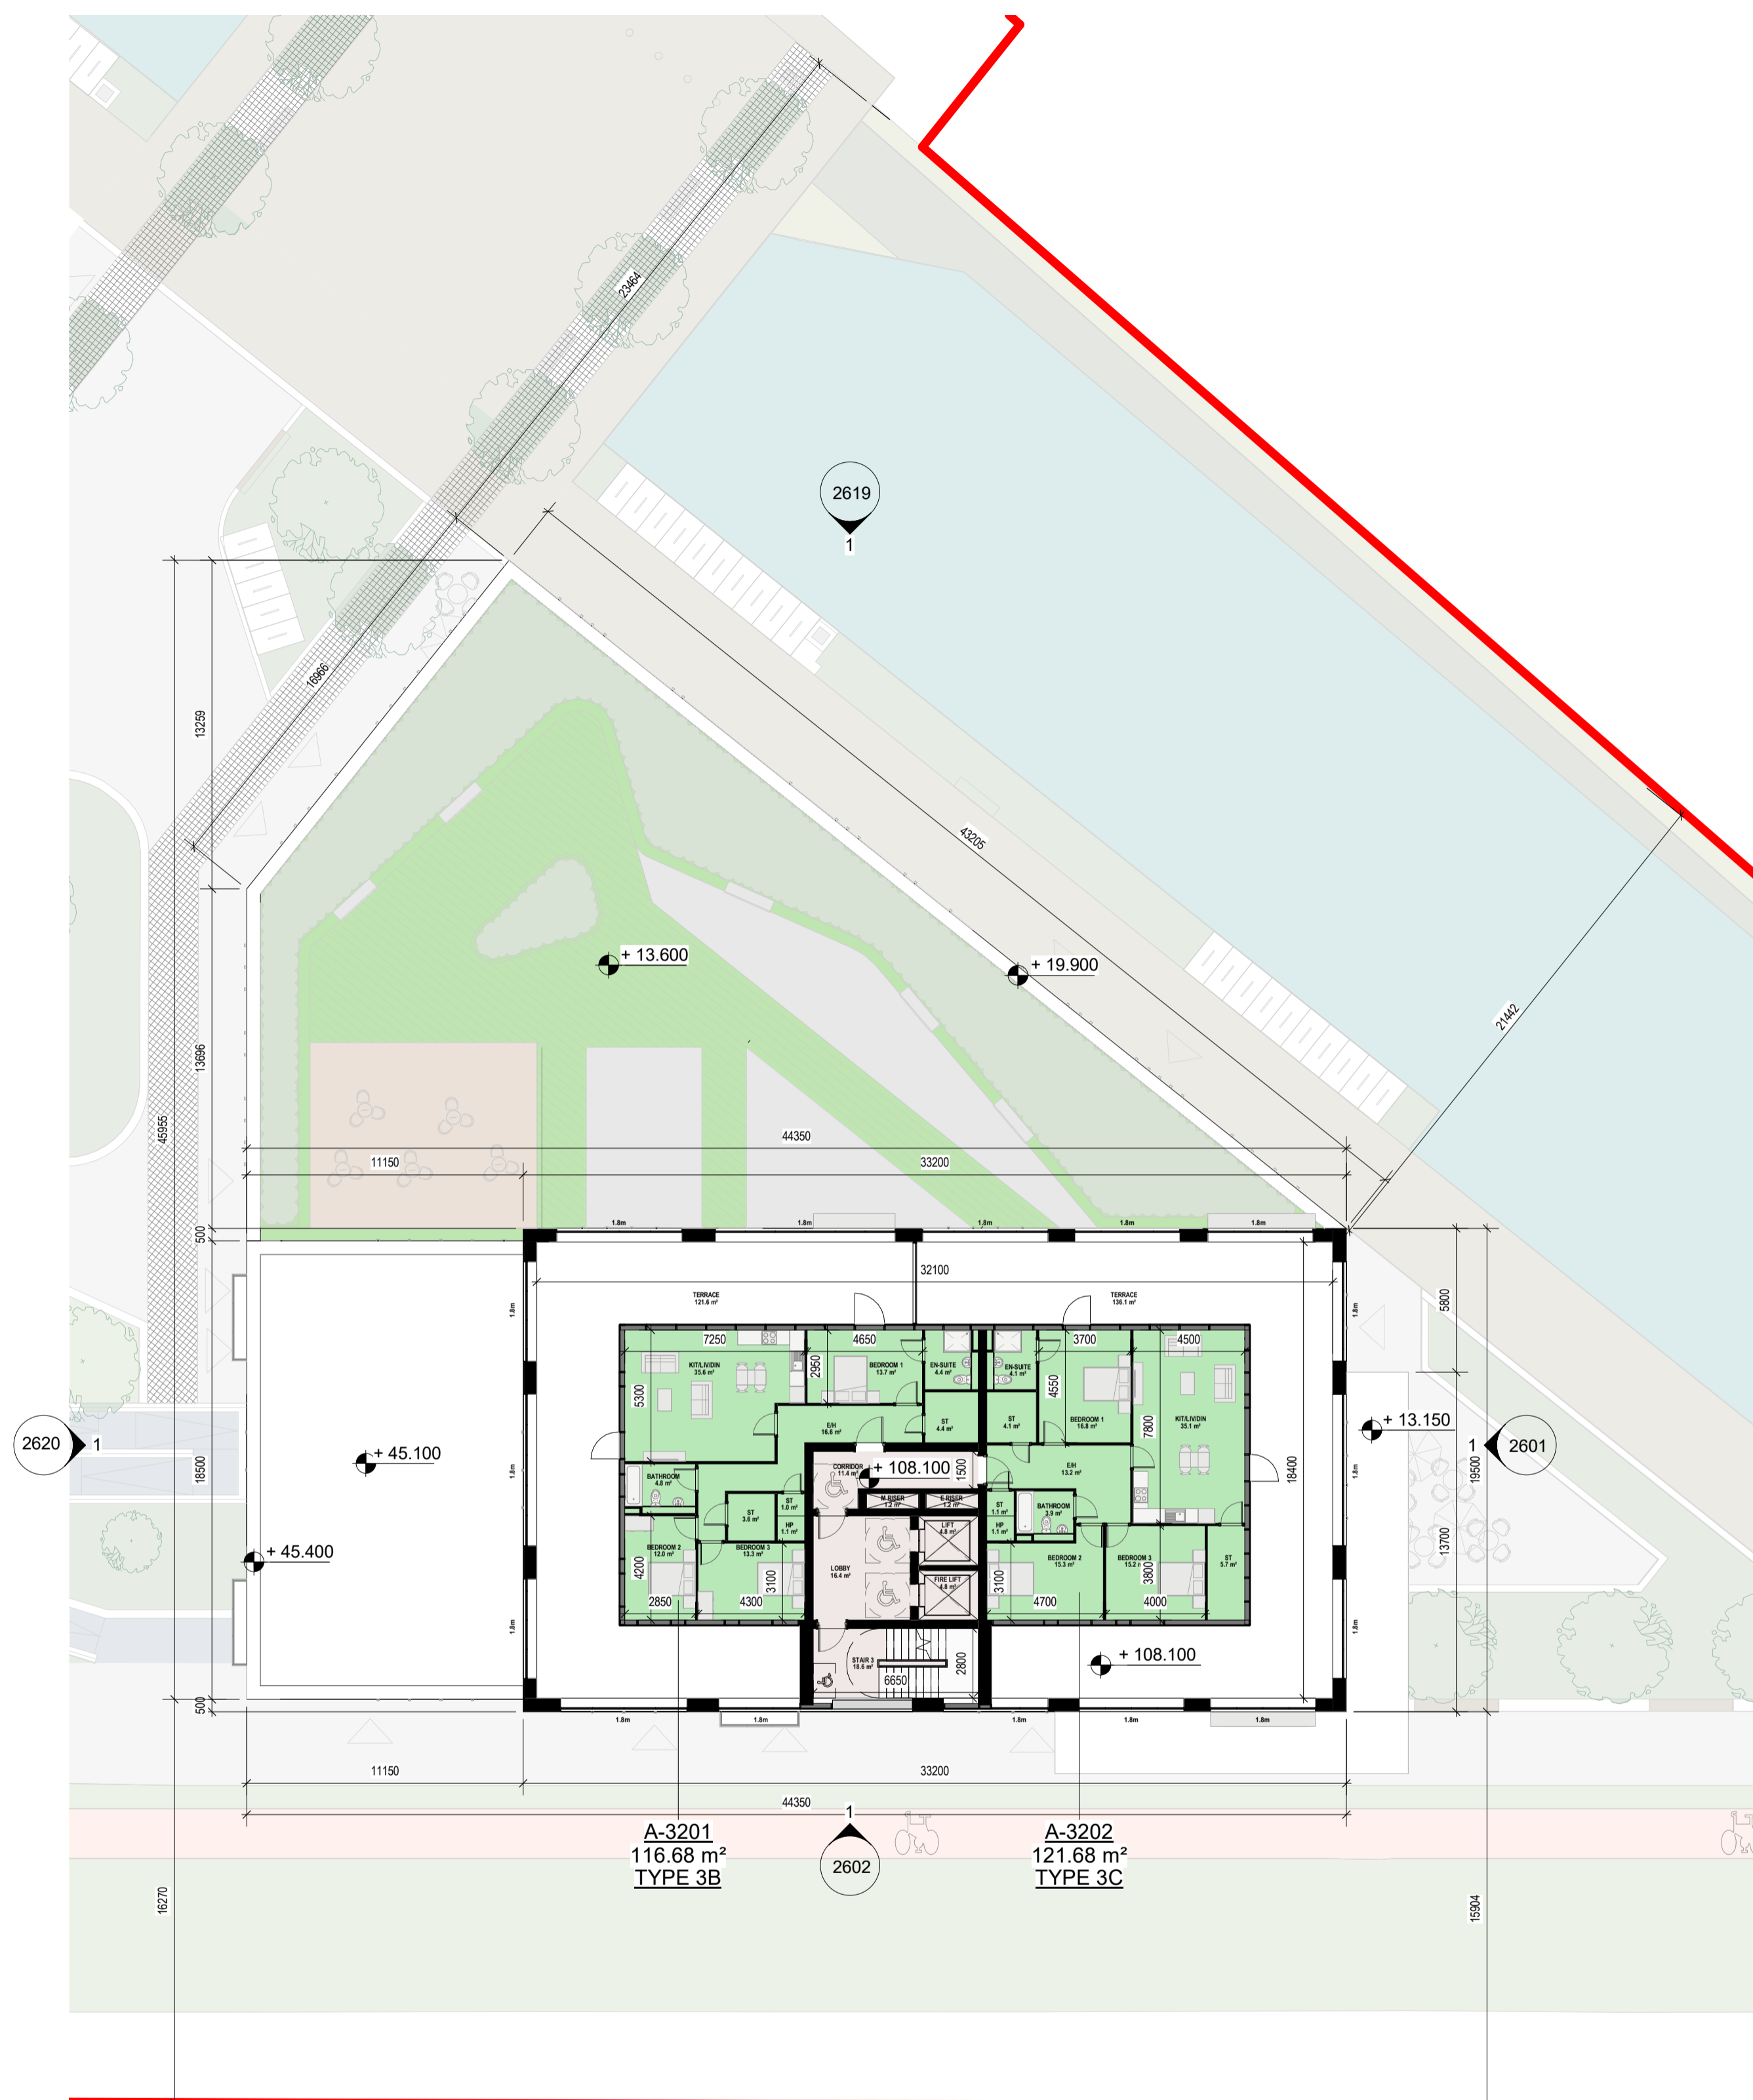

A-3201
116.68 m²
TYPE 3B

A-3202
121.68 m²
TYPE 3C

1 PLAN - BLOCK A - LEVEL 32
1 : 200