

THE COPYRIGHT OF THIS DRAWING IS VESTED WITH CW O'BRIEN ARCHITECTS LIMITED AND MUST NOT BE COPIED OR REPRODUCED WITHOUT THE CONSENT OF THE COMPANY.

FIGURED DIMENSIONS ONLY TO BE TAKEN FROM THIS DRAWING. DO NOT SCALE.

ALL CONTRACTORS MUST VISIT THE SITE AND BE RESPONSIBLE FOR CHECKING ALL SETTING OUT DIMENSIONS AND NOTIFYING THE ARCHITECT OF ANY DISCREPANCIES PRIOR TO ANY MANUFACTURE OR CONSTRUCTION WORK.

NOTES:



— SITE OUTLINE RED  
— LANDS IN APPLICANT'S OWNERSHIP

**FLOOR PLAN KEY:**  
EH - ENTRANCE HALL  
ST - STORAGE  
HP - HOT PRESS  
KIT/LIV/DIN - KITCHEN + LIVING + DINING ROOM

**AREA TYPES**

- 1 BED
- 2 BED
- 3 BED
- 3 BED - DUPLEX
- CAR PARK
- SERVICES
- CIRCULATION
- COMMERCIAL
- COMMUNAL AMENITY
- BAR/ CAFE
- CRECHE
- BIKE
- NEIGHBOURHOOD CENTRE

|     |            |                     |           |
|-----|------------|---------------------|-----------|
| P02 | 28/03/2022 | ISSUED FOR PLANNING | EB        |
| P01 | 03/03/2022 | ISSUED FOR PLANNING | EB        |
| Rev | Date       | Description         | Issued By |

Project Stage

# PLANNING

Client:  
Tiznow Property Company Limited  
(Comer Group Ireland)

Project:  
City Park Development  
at the Former Tedcastles Site,  
Centre Park Road, Cork

Drawing Title:  
PLAN - BLOCK E - LEVEL 00

|       |         |            |           |          |
|-------|---------|------------|-----------|----------|
| Drawn | Checked | Paper Size | Scale     | Date     |
| VF    | EB      | A1         | 1:200 @A1 | 06/25/21 |

|             |             |                |          |
|-------------|-------------|----------------|----------|
| Project No. | Drawing No. | Classification | Revision |
| PE21055     | 2220        |                | P02      |


File Name:  
PE21055-CWO-05-00-DR-A-2220

Status:  
**A1 - Authorized and accepted for planning stage**



No.1 Sarsfield Quay, Dublin 7, D07 R9FH  
t: 01 518 0170 e: admin@cwoarchitects.ie  
Dublin | Cork | Galway | London | UK & Europe +  
www.cwoarchitects.ie

Please consider the environment before printing this sheet

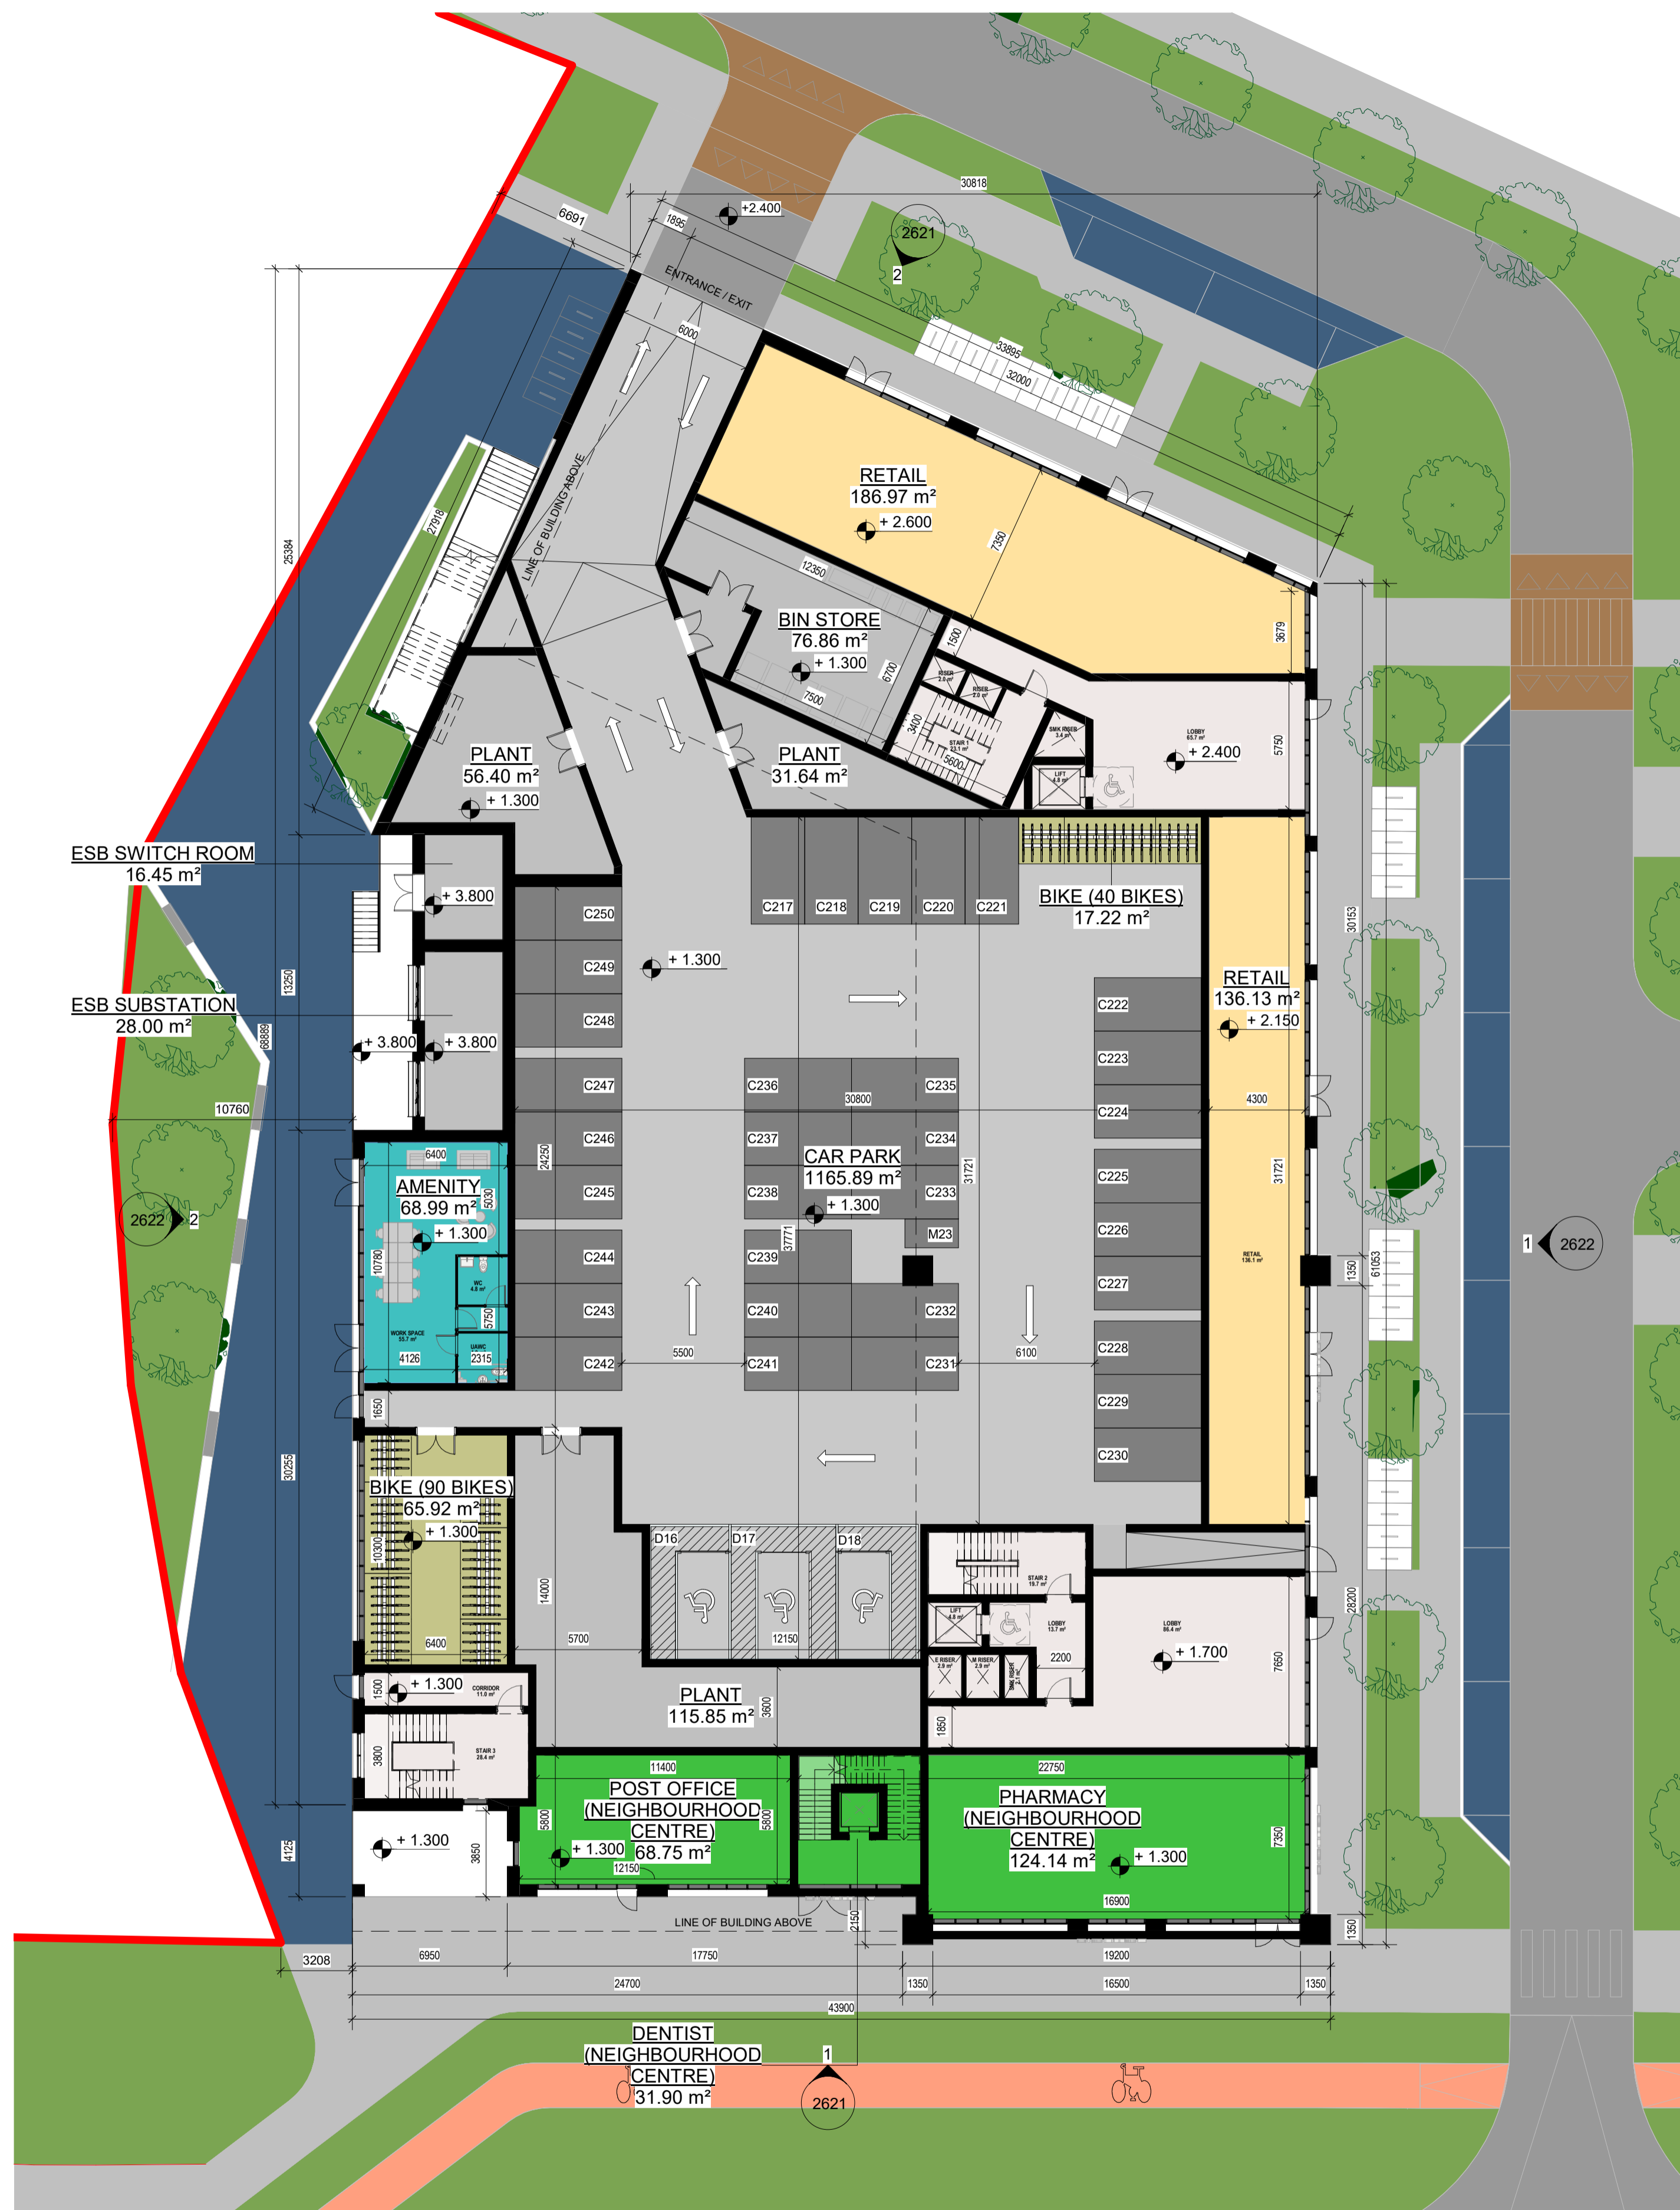

**1** PLAN - BLOCK E - LEVEL 00  
1:200