



GENERAL NOTES

1. DRAWING TO BE READ IN CONJUNCTION WITH ALL OTHER RELEVANT ARCHITECTS AND ENGINEERS DRAWINGS AND SPECIFICATIONS. DO NOT SCALE USE FIGURED DIMENSIONS ONLY.
2. IT IS THE CONTRACTORS RESPONSIBILITY TO VERIFY OR DETERMINE ALL DIMENSIONS AND LEVELS REQUIRED PRIOR TO COMMENCEMENT OF CONSTRUCTION OR PRODUCTION OF FABRICATION DRAWINGS.
3. FOR DETAILS OF SETTING OUT OF RWP, SWP, WWP AND ALL OPENINGS SEE THE RELEVANT ARCHITECTS DRAWINGS.
4. FOR INSULATION DETAILS REFER TO ARCHITECTS DRAWINGS.

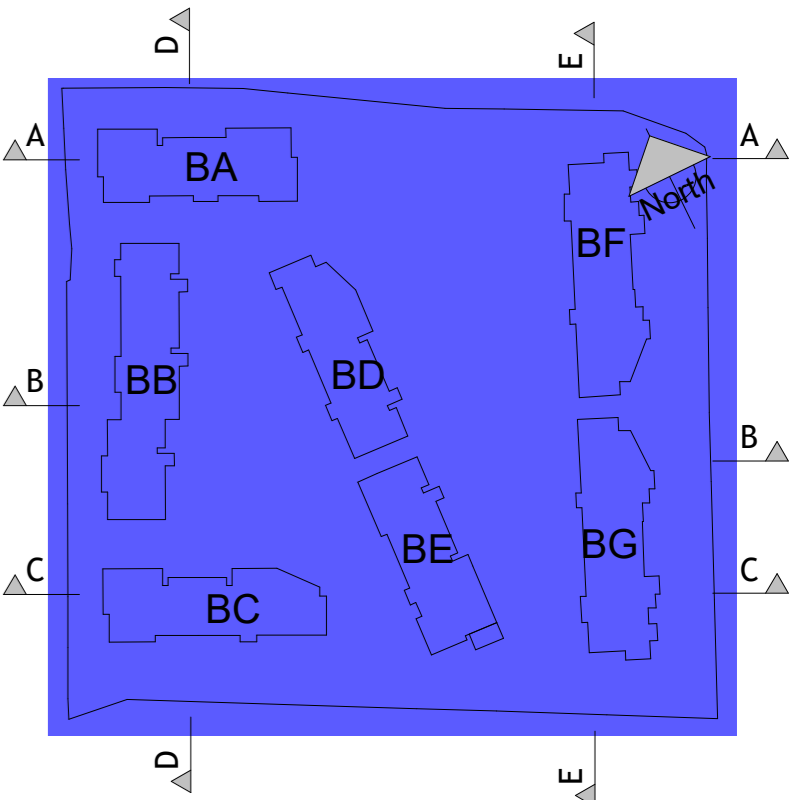

SITE KEYPLAN

KEY PLAN

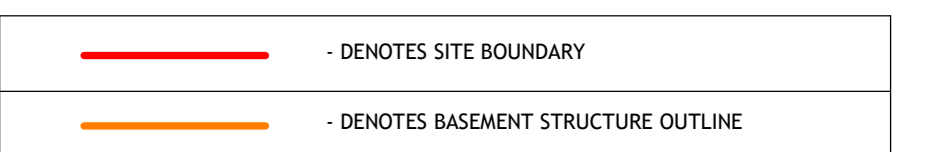

SITE PLAN

© PUNCH Consulting Engineers
 This drawing and any design hereon is the copyright of the Consultants and must not be reproduced without their written consent.
 All drawings remain the property of the Consultants.
 Figured dimension only to be taken from this drawing.
 Consultants to be informed immediately of any discrepancies before work proceeds.

Date Drawn: JANUARY 2021
 Drawn By: HK
 Colour Drawing:

Rev	Amendment	By	Date
P01	ISSUED FOR INFORMATION	HK	2021-01-28
P02	CRECHE AND SITE PLAN UPDATED	HK	2021-02-02
P03	ISSUED FOR PLANNING	HK	2021-02-19
P04	DRAWING UPDATED	HK	2021-10-12
P05	RE-ISSUED FOR PLANNING	YB	2022-03-28

Client:
Eastwise Construction Swords Ltd

Job Title: HARTFIELD PLACE, SWORDS ROAD
 Drawing Title: SITE PLAN
 Job No: 2021221 Model Ref: HARTPL_PUNCH-SM-M3-S-0001
 Drawing Status: PLANNING

PUNCH consulting engineers
 Dublin | Limerick | Cork | Galway | Glasgow
 Carrigea House Library Road, Dun Loughra, Co. Dublin, A4, CN72, Ireland
 IRL +353 1 271 2200 www.punchconsulting.com

Scale as Indicated
 As Indicated
 HK
 DG
 DC
 HARTPL-PUNCH-SM-ZZ-DR-S-0001
 Revision No: P05