

FRONT ELEVATION


**REAR ELEVATION** 

 3-bed/5 person, 2 storey:
 FCC Min.

 Agg. Living
 41.6
 34

 Agg. Bedrooms
 35.2
 32

 Storage
 6.5
 5

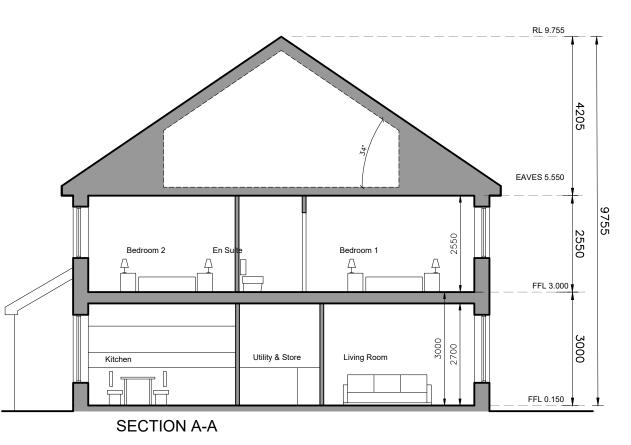

- C This drawing is copyright.
- Do not scale this drawing.
   Errors and omissions to be immediately
- notified to Architect.
- All dimensions to be checked on site
- 4 To be read with relevant Engineers drawings



Refer to Site layout Plan for specific orientation of House Notes: Types.

- All dimensions in
- Orientation varies. See site layout plan.
- This Housetype may be handed. See site layout
- For proposed finished
   floor levels please refer to
   proposed site layout
   drawing.

## External Finishes:

Roo

Slate or clay/concrete tiles with solar thermal or photovoltaic panels subject to orientation and detailed design

Walls: Painted render finish and/or Selected facing brick

Windows: uPVC framed

Gutters/downpipes:

uPVC or aluminium

Front Door: Selected coloured composite or painted timber door with fanlight and/or sidelight and/or

risions	dat	te inls
ouse Type BZ ans, Section Elevations	cad ref. Lt17/1736 - Oldtown Phase 5/Planning SHD Stage 3	drawing no. revn 1736-SHD-H-124
		·
evelopment at ldtown, Swords, o. Dublin HASE 5	scale 1:100 A3	
	date MAR '22	
	drawn AOL	
	checked	

client

Gerard Gannon Properties

sue

Planning SHD Stage 3

CONROY CROWE KELLY ARCHITECTS

65 MERRION SQUARE DUBLIN 2

PHONE 6613990\1 FAX 6765715 e-mail info@cck.ie