




- © This drawing is copyright.
- 1 Do not scale this drawing.
- 2 Errors and omissions to be immediately notified to Architect.
- 3 All dimensions to be checked on site.
- 4 To be read with relevant Engineers drawings.

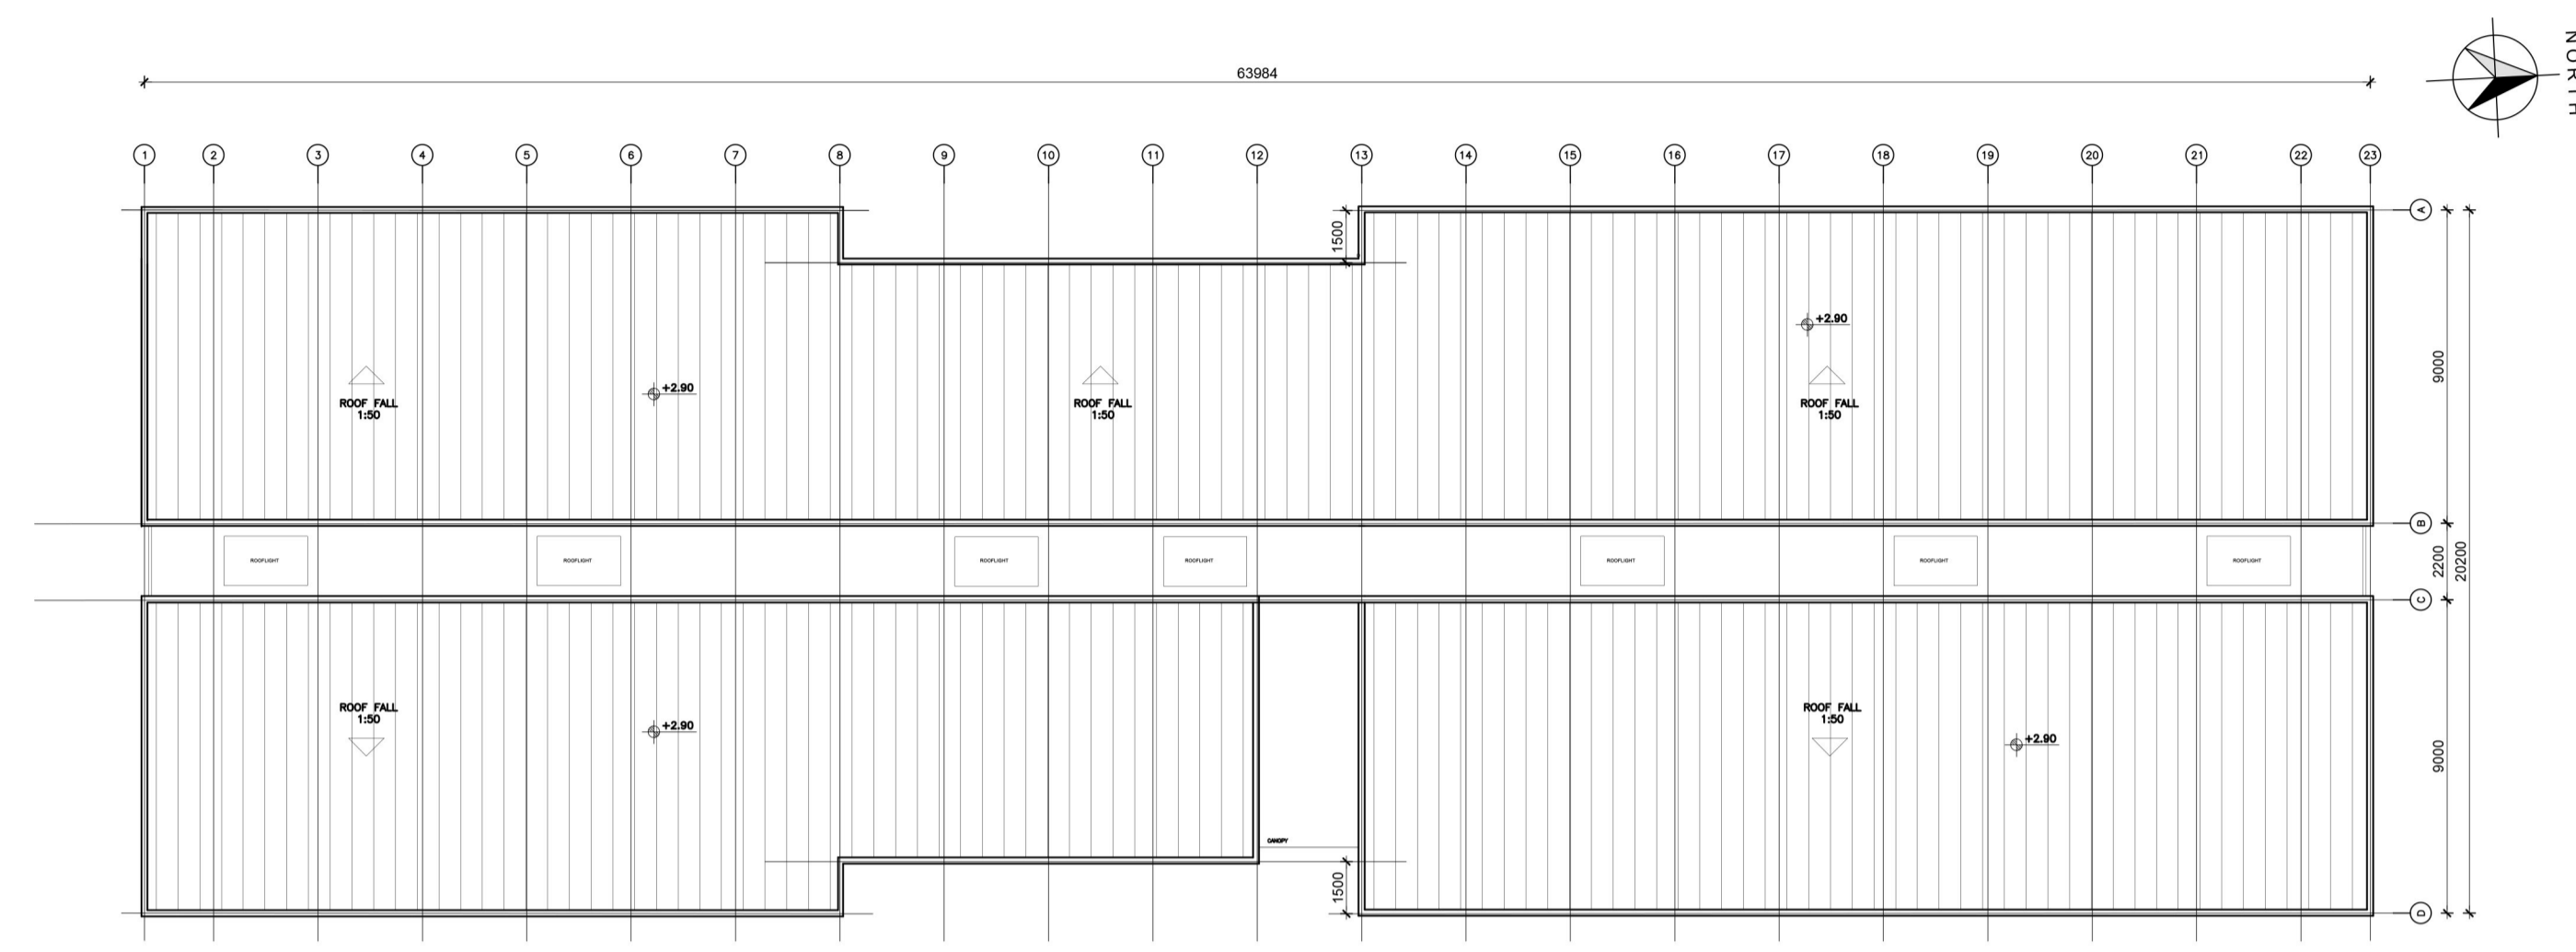


ROOF PLAN

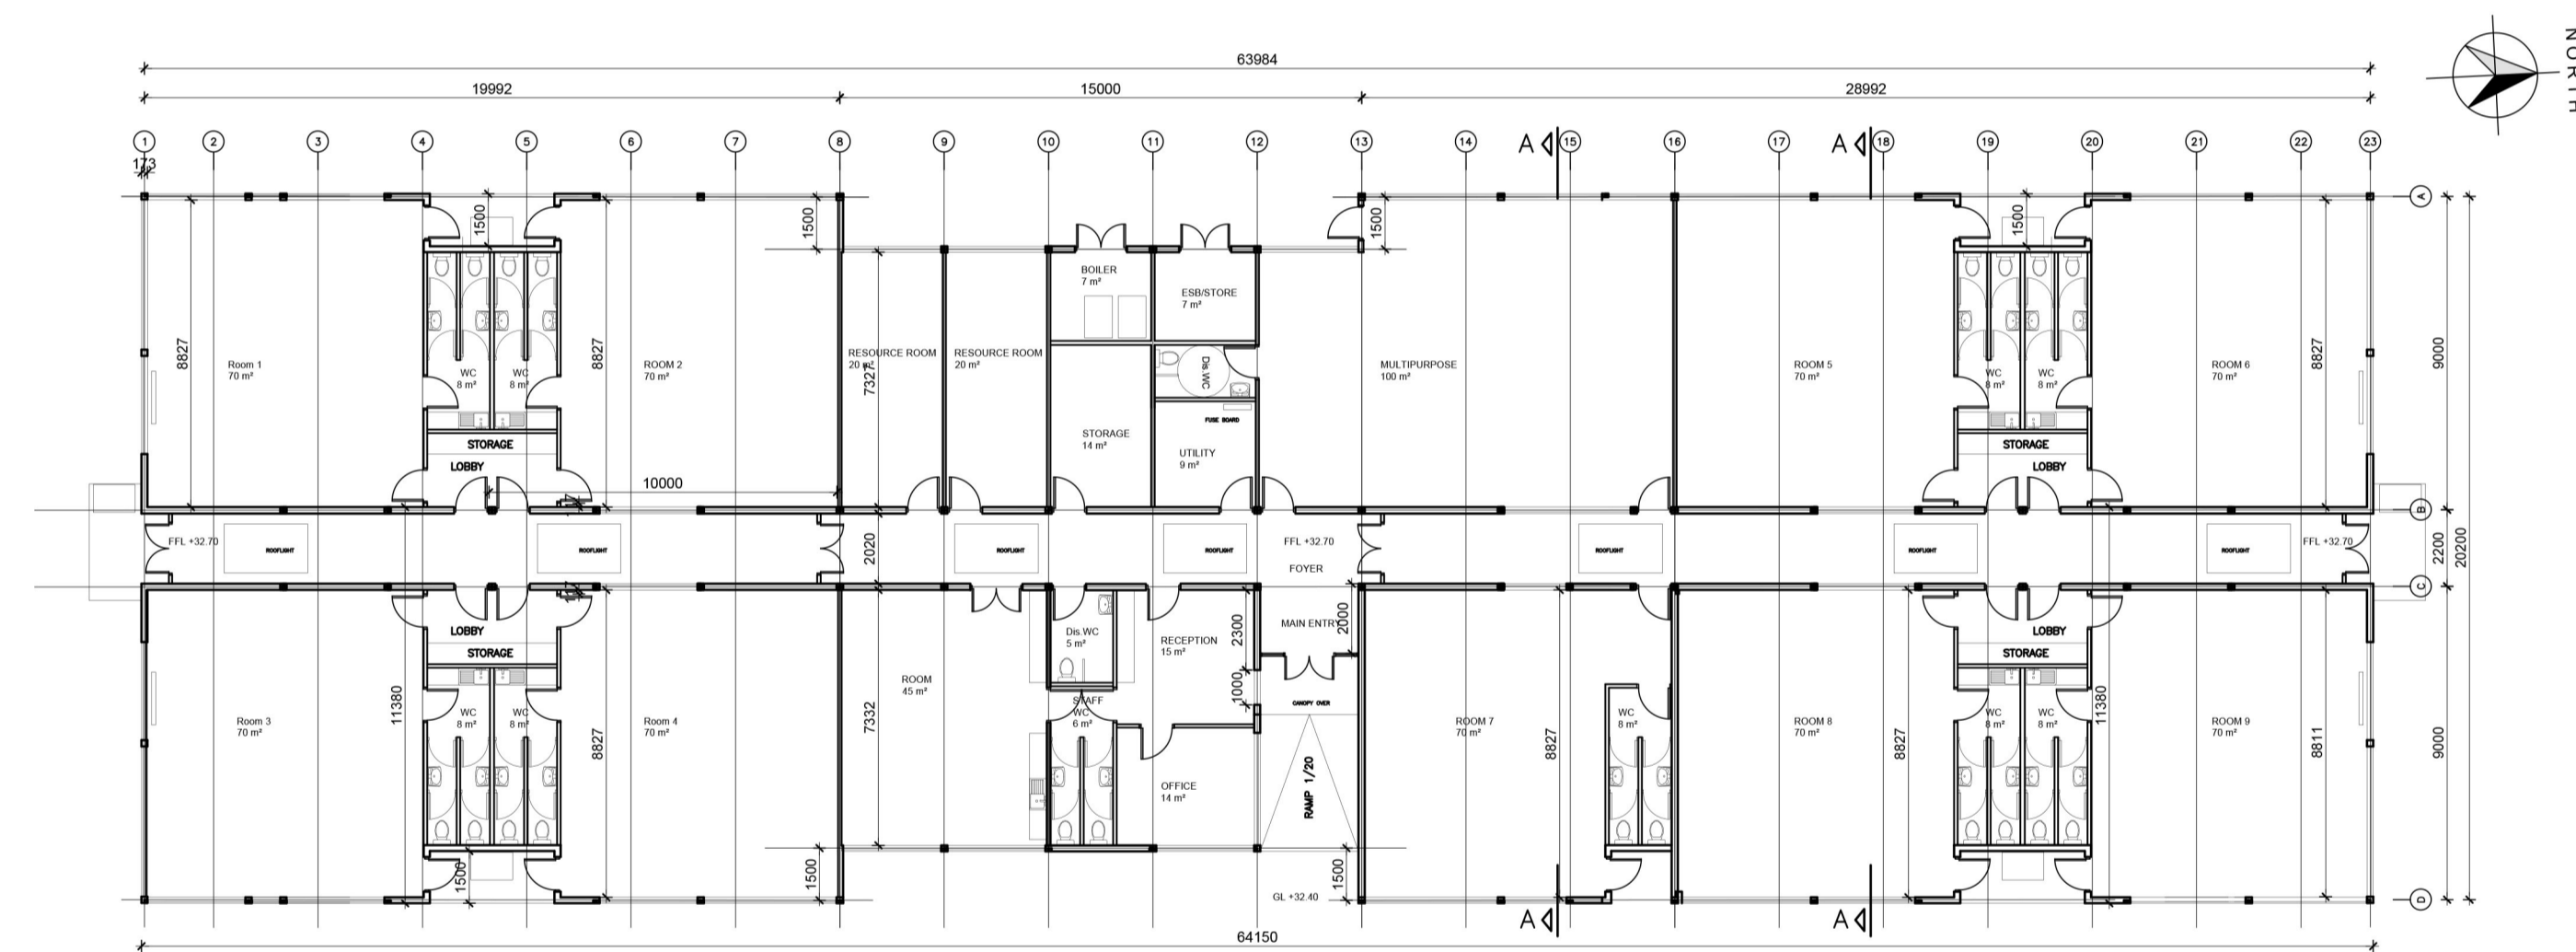


GROUND FLOOR PLAN

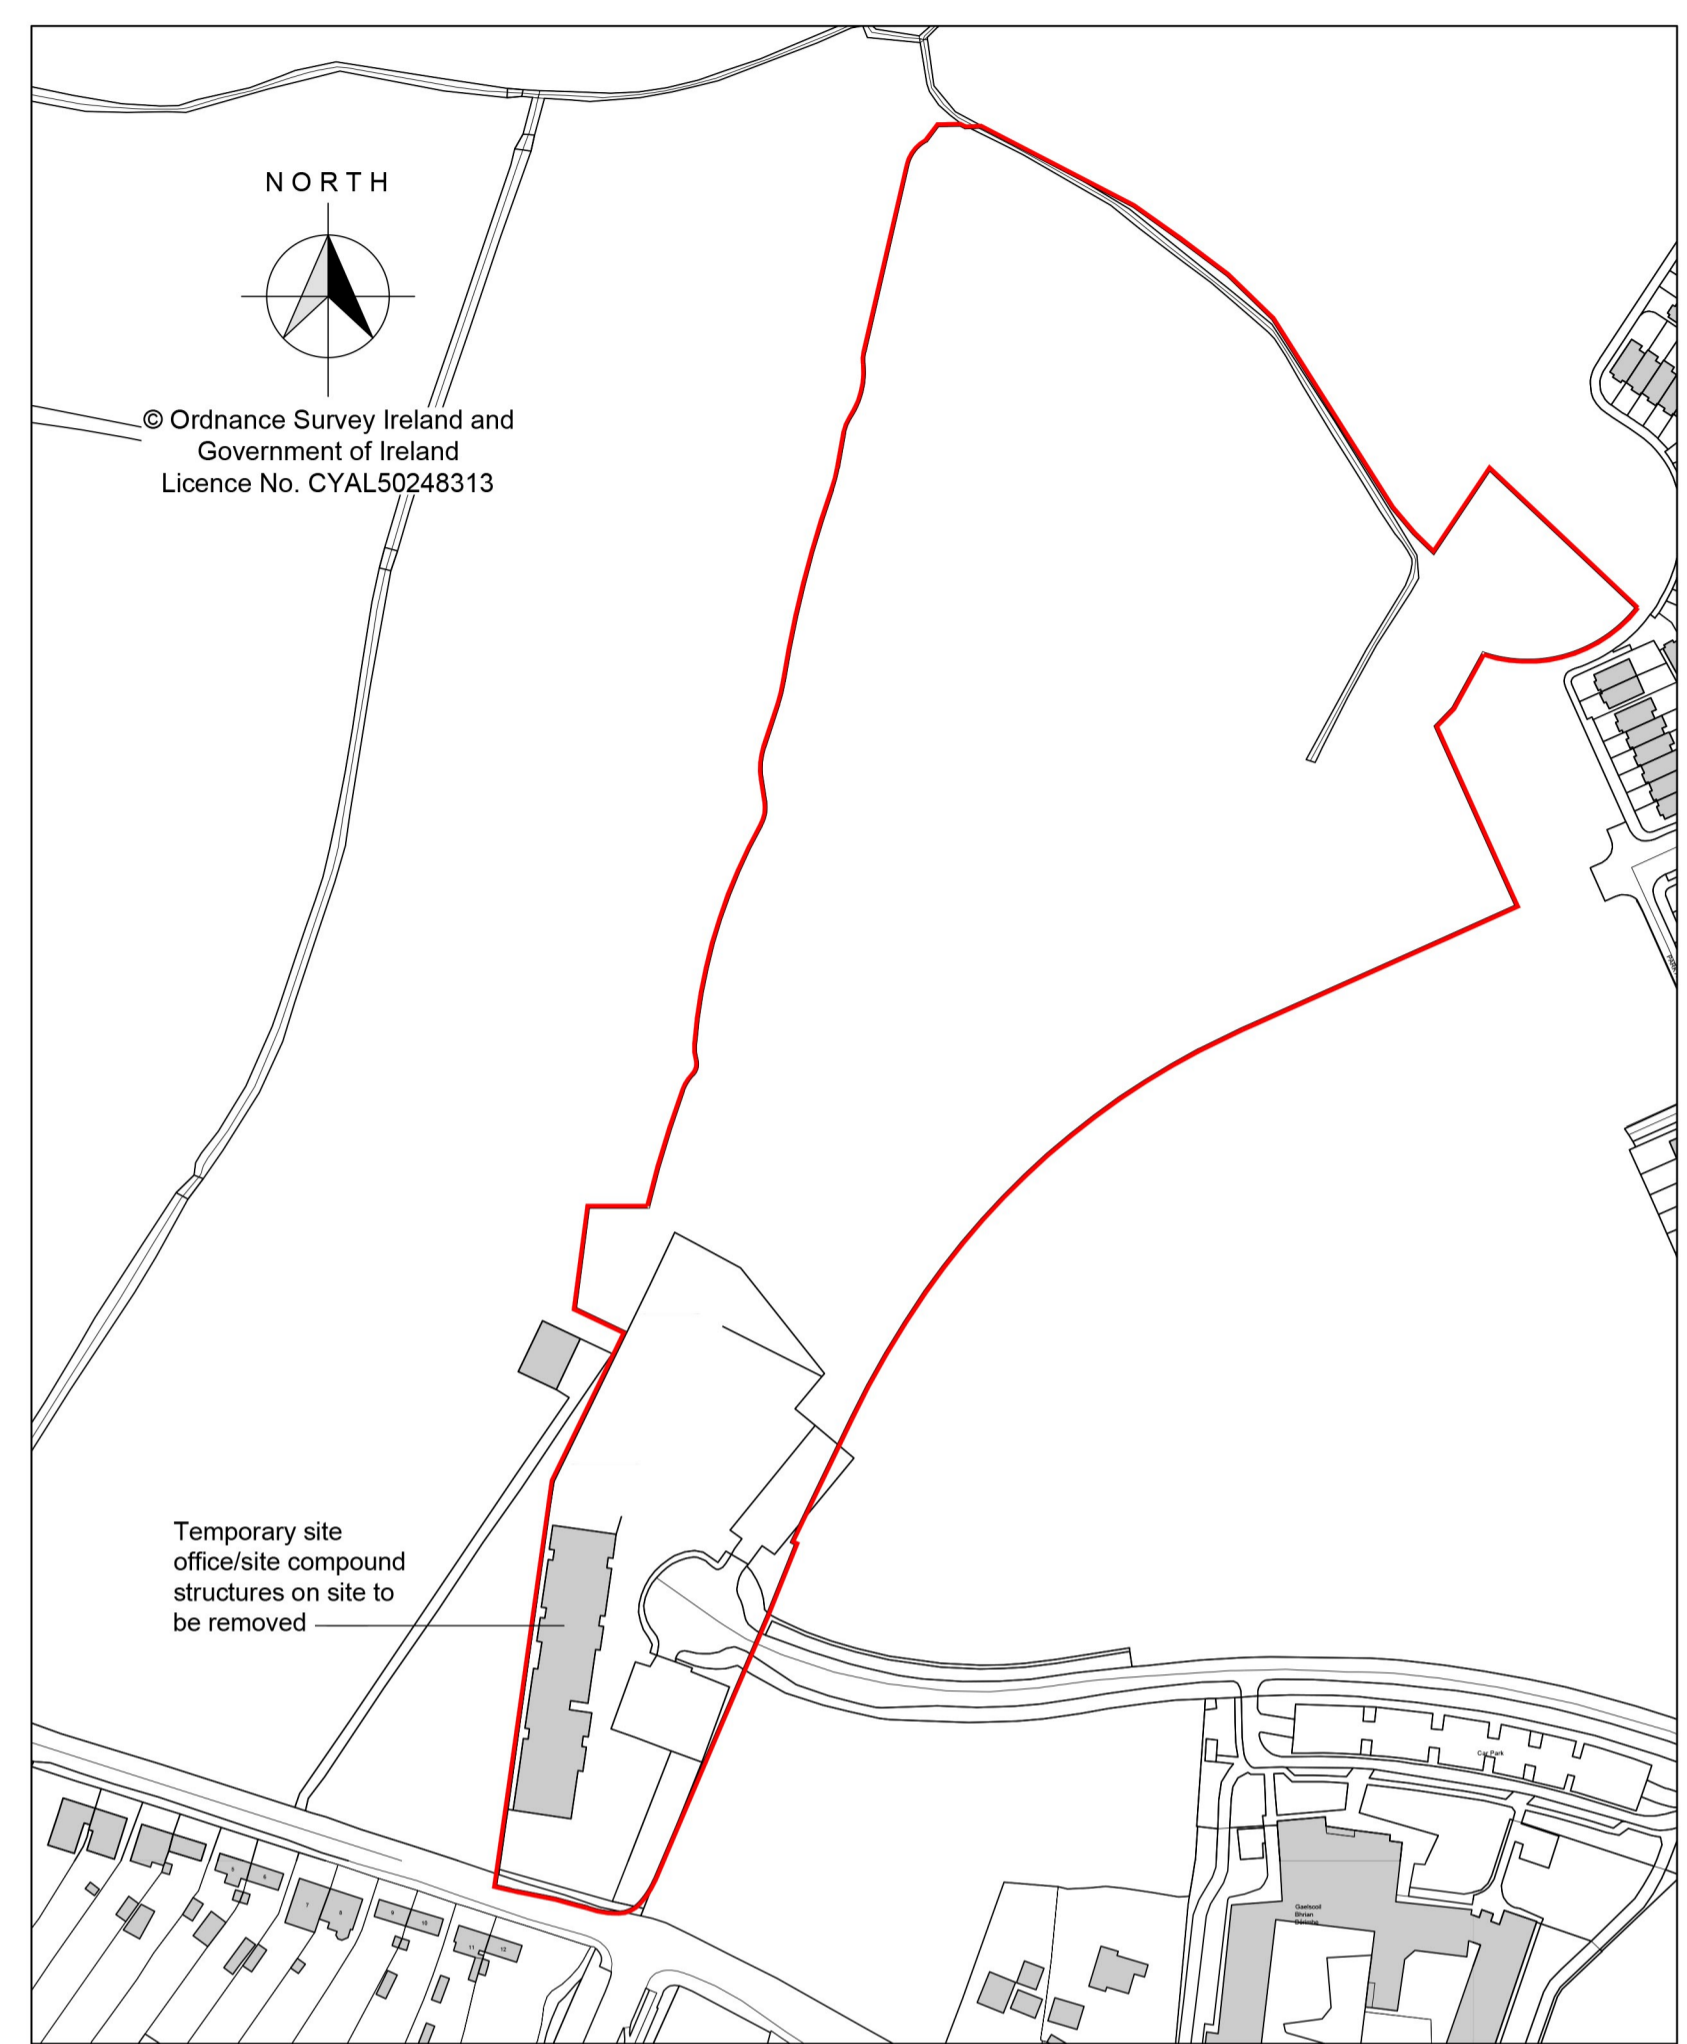


Key Plan: Scale 1:2500

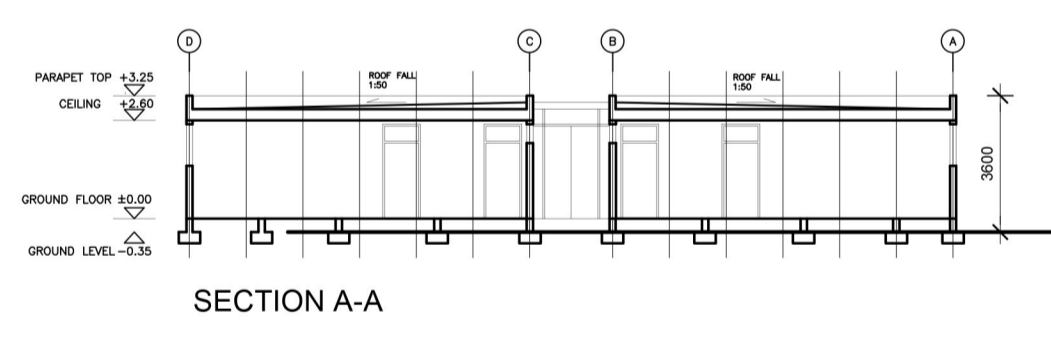

SECTION A-A

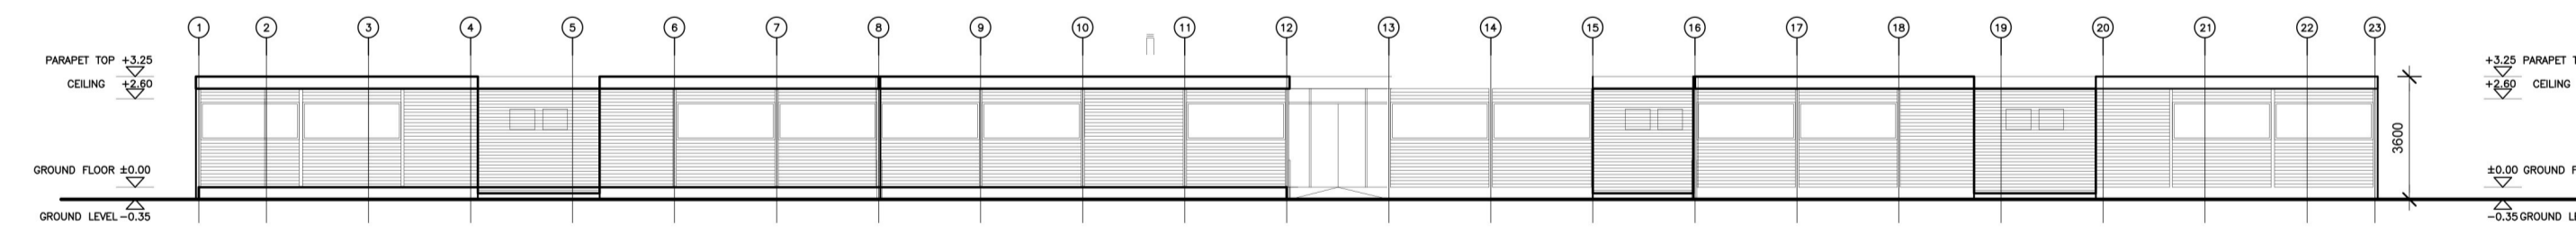


FRONT ELEVATION EAST

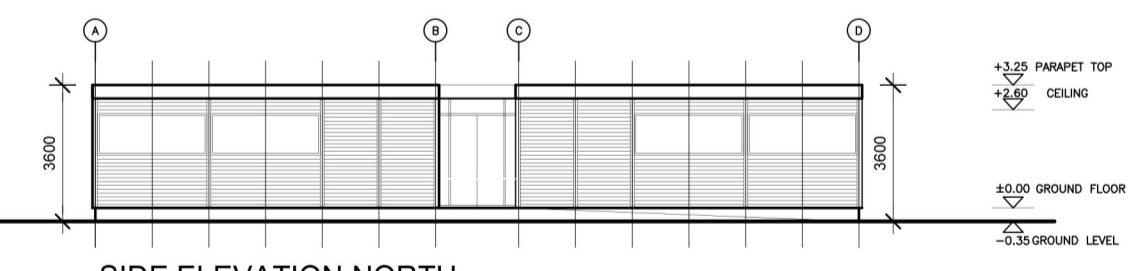


SIDE ELEVATION NORTH



Photo: Current condition and use of the prefab buildings as temporary site office/site compound

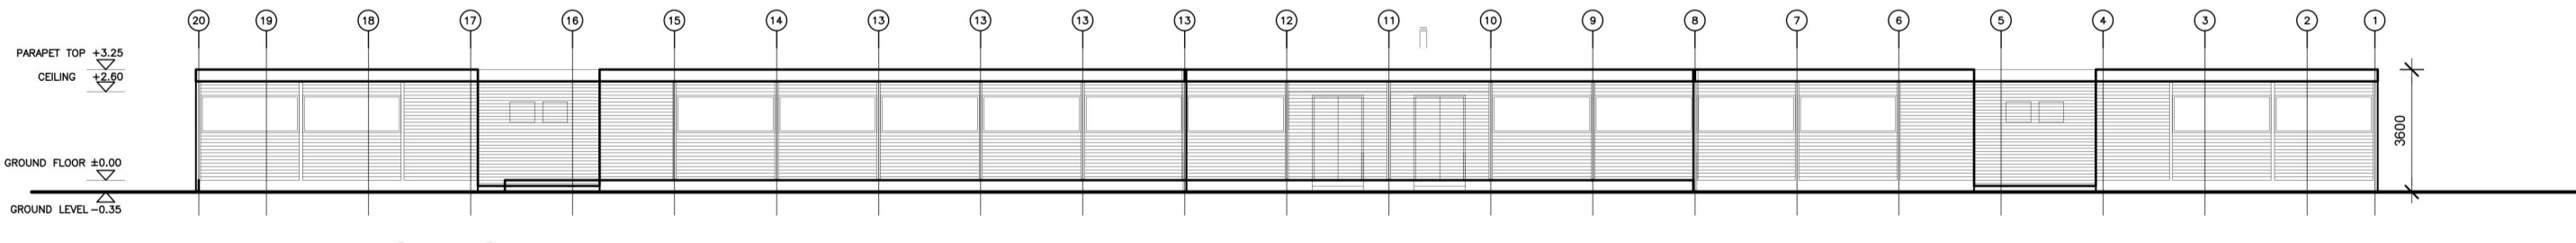

REAR ELEVATION WEST

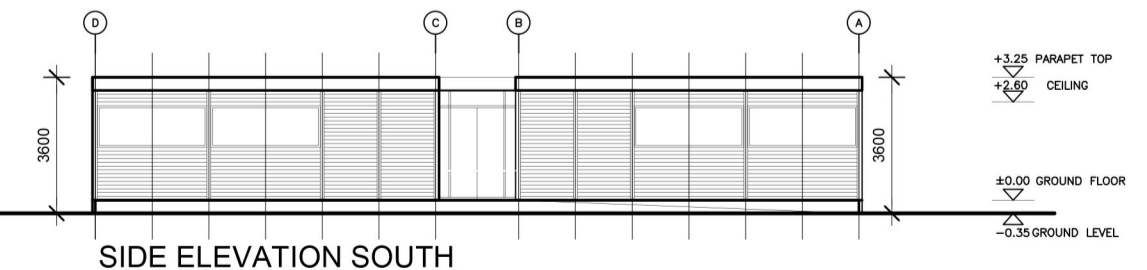

SIDE ELEVATION SOUTH

revisions	date	inls
description		
Temporary Site Office/ Site Compound Structures On Site To Be Removed		drawing no. 1736-SHD-S-115 SHEET NO. 11/1736SHD-SHD Stage 3
job	scale	rev'n.
Development at Oldtown, Swords, Co. Dublin Phase 5	1:200 A1	
client	date	
Gerard Gannon Properties	Mar/22	
issue	drawn	
Planning SHD Stage 3	HH/PG	
<p>CONROY CROWE KELLY ARCHITECTS 65 MERRION SQUARE DUBLIN 2</p> <p>PHONE 66139901 FAX 6765715 E-MAIL info@cck.ie</p>		