



SIDE (DUAL FRONTAGE) ELEVATION @ 1:100  
TERRACE BLOCK TYPE 15

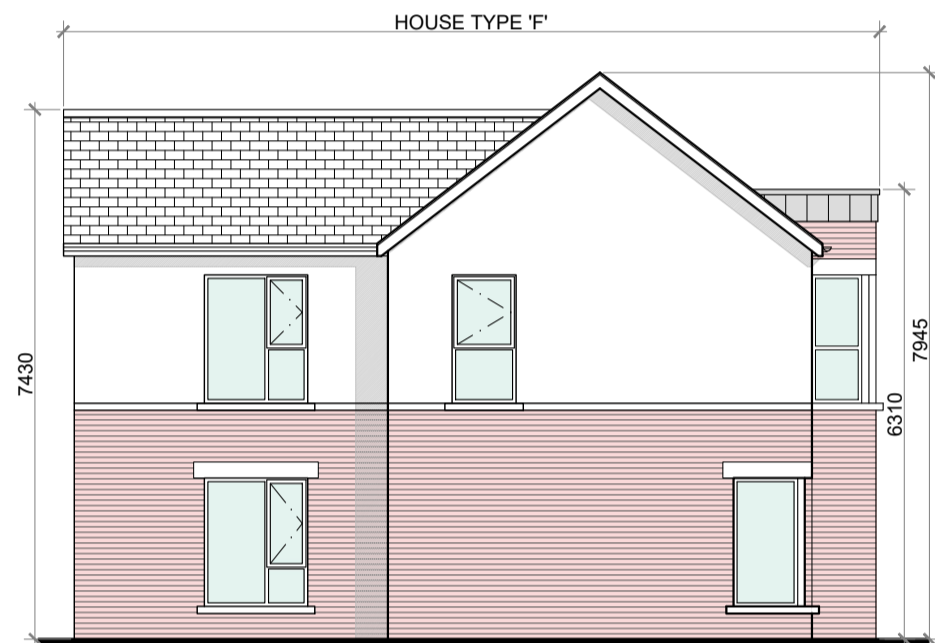


SIDE (DUAL FRONTAGE) ELEVATION @ 1:100  
TERRACE BLOCK TYPE 15

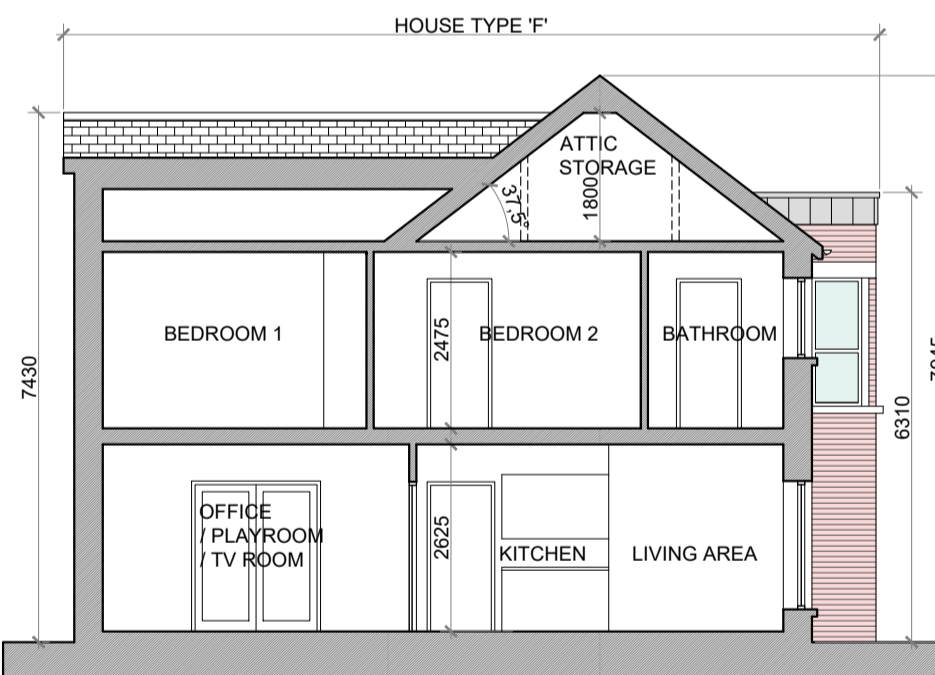


SECTION A-A @ 1:100  
TERRACE BLOCK TYPE 15



FRONT ELEVATION @ 1:100  
TERRACE BLOCK TYPE 15

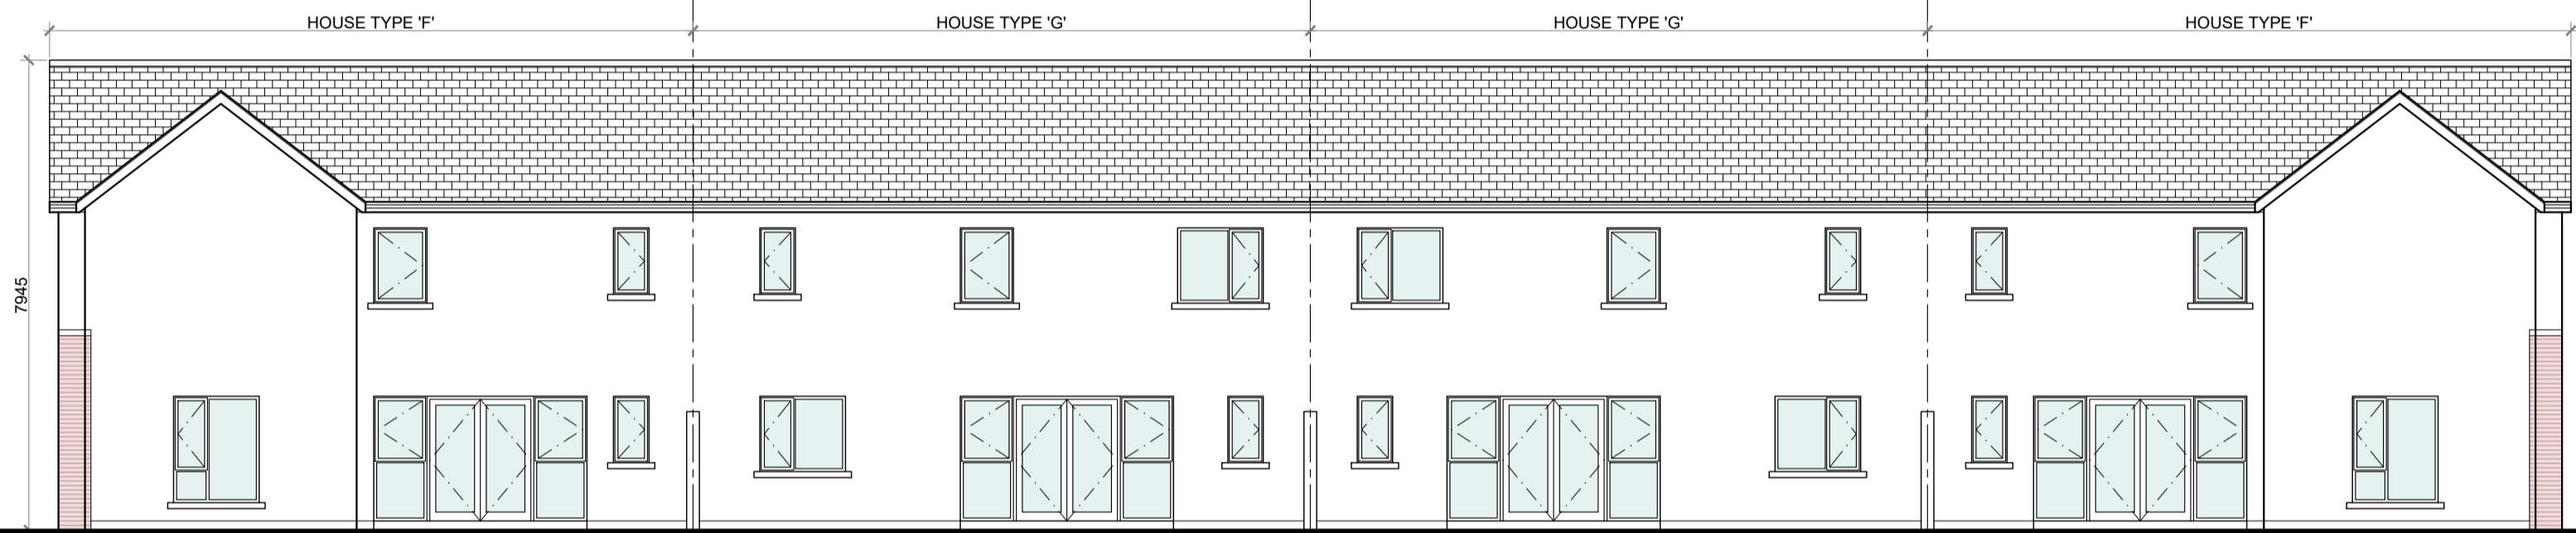

REAR ELEVATION @ 1:100  
TERRACE BLOCK TYPE 15

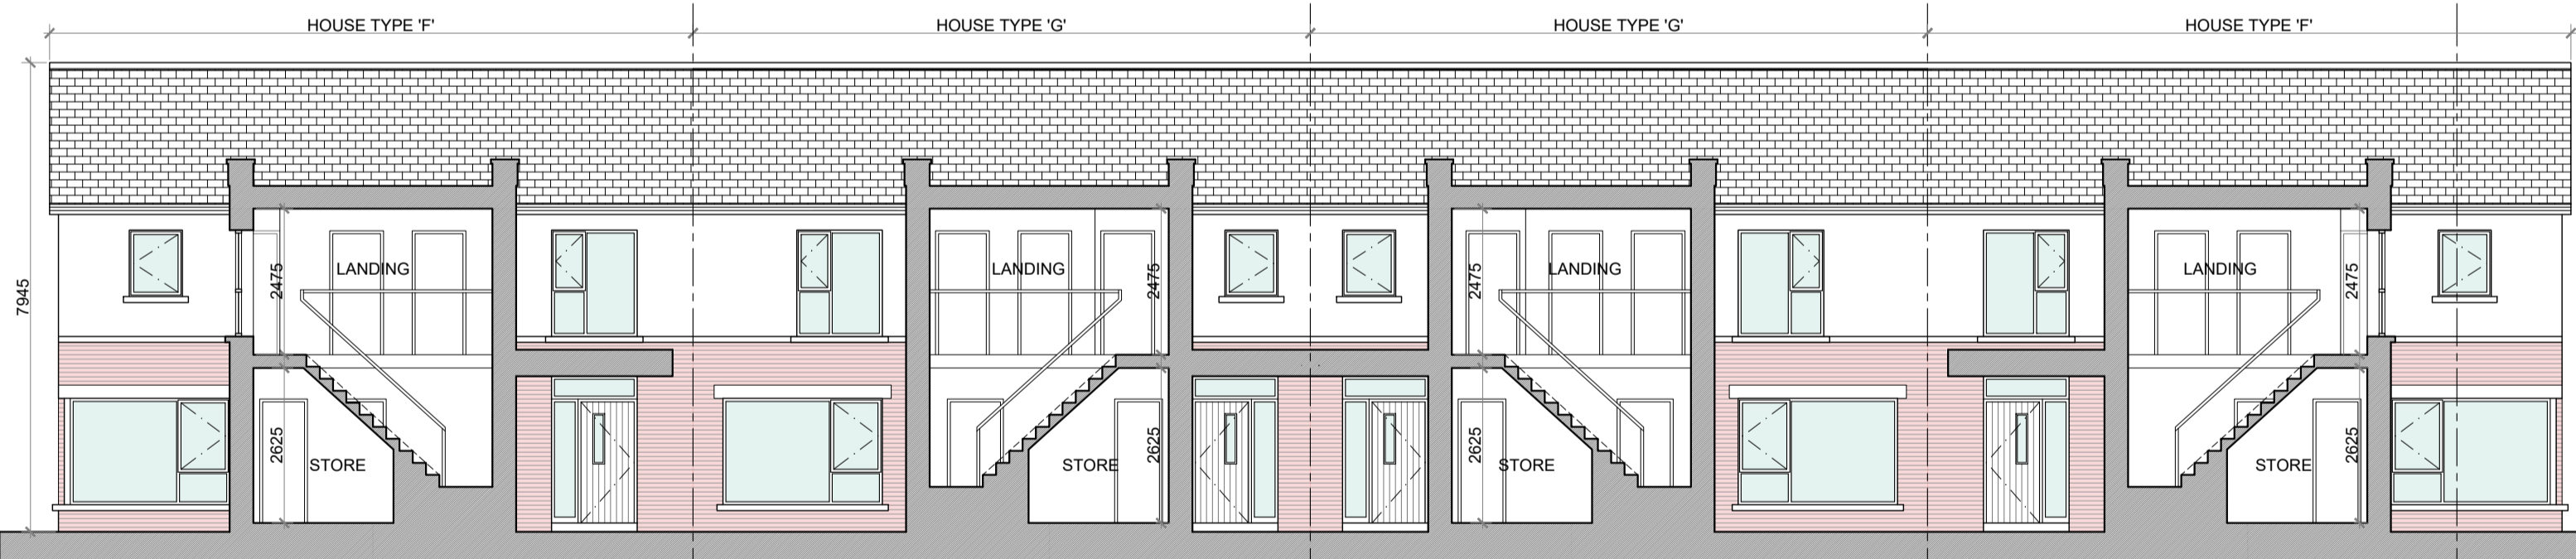

SECTION B-B @ 1:100  
TERRACE BLOCK TYPE 15

**PROPOSED FINISHES:**

SLATE / TILED FINISH TO ROOF  
WITH STANDING SEAM ZINC CLAD  
FINISH (OR SIMILAR APPROVED)  
TO FLAT ROOF AREAS &  
ENTRANCE CANOPIES AS  
INDICATED.

UPVC / ALUMINIUM FINISH TO  
FASCIAS, GUTTERS AND  
DOWNPIPES.


SELECTED BRICK FINISH TO  
AREAS AS INDICATED.

PLASTER / RENDER FINISH TO  
WALLS AS INDICATED.

UPVC / ALUMINIUM / TIMBER FINISH  
TO WINDOWS AND DOORS.

PAINTED CONCRETE / STONE  
SILLS AND CAPPINGS.

PLASTER / RENDER FINISH TO  
PLINTH.

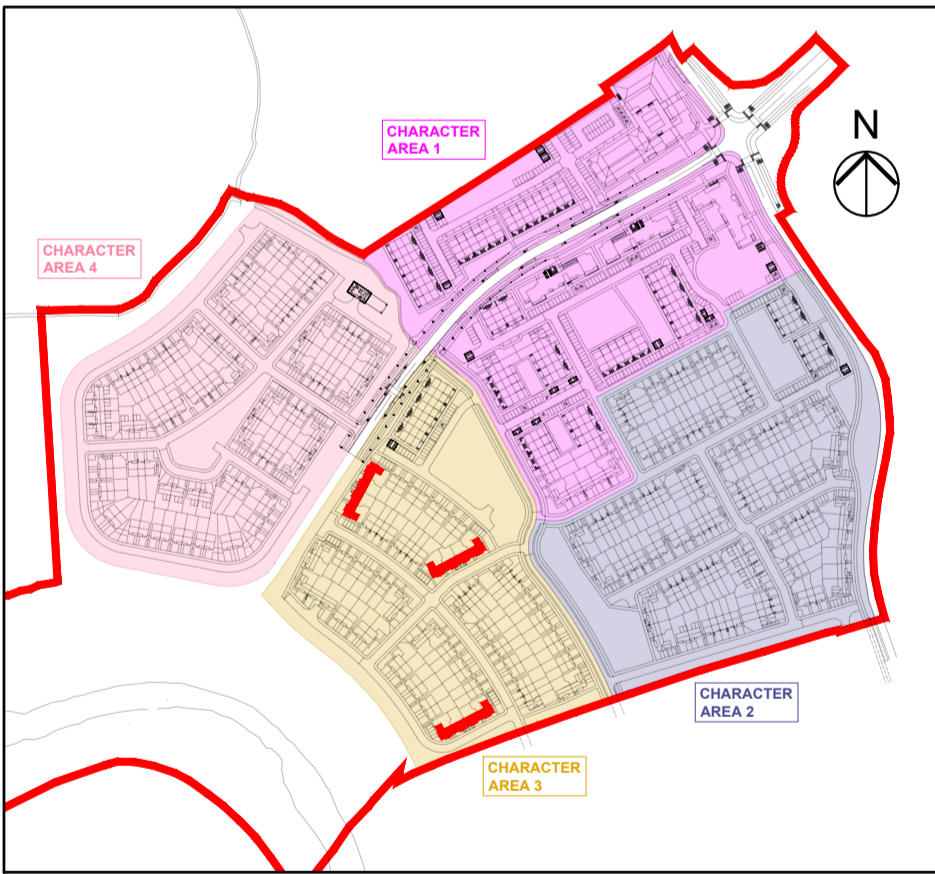

KEY PLAN

TERRACE BLOCK TYPE 15—CHARACTER AREA 3

**NOTES:**

DO NOT SCALE, USE ONLY FIGURED DIMENSIONS WHICH SHOULD BE CHECKED ON SITE BEFORE WORK COMMENCES.

ALL WORK TO BE CARRIED OUT IN ACCORDANCE WITH THE LATEST BUILDING REGULATIONS.


REFER TO STRUCTURAL ENGINEER'S DRAWINGS AND SPECIFICATION FOR ALL STRUCTURAL WORK.

THIS DRAWING IS COPYRIGHT.

NO.:	REVISIONS:	DATE:	H	DATE:
A			I	
B			J	
C			K	
D			L	
E			M	
F			N	
G			O	

**LEGEND:**

REFER TO THE SITE LAYOUT DRAWING FOR THE ORIENTATION AND FLOOR LEVELS FOR EACH DWELLING .

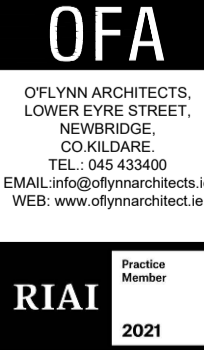

PROJECT: PROPOSED GREAT CONNELL SHD AT NEWBRIDGE, CO. KILDARE.

TITLE: PROPOSED ELEVATIONS & SECTIONS FOR TERRACE BLOCK TYPE 15—CHARACTER AREA 3.

CLIENT: ASTON LTD. STAGE: PLANNING

PROJECT NO.: 19070 DRG. NO.: PA-078 (SHEET 2 OF 2)

SCALE: 1:100 DATE: MARCH 2022 DRAWN: POF CHECKED: POF