




SIDE (DUAL FRONTAGE) ELEVATION @ 1:100
TERRACE BLOCK TYPE 15




SIDE (DUAL FRONTAGE) ELEVATION @ 1:100
TERRACE BLOCK TYPE 15

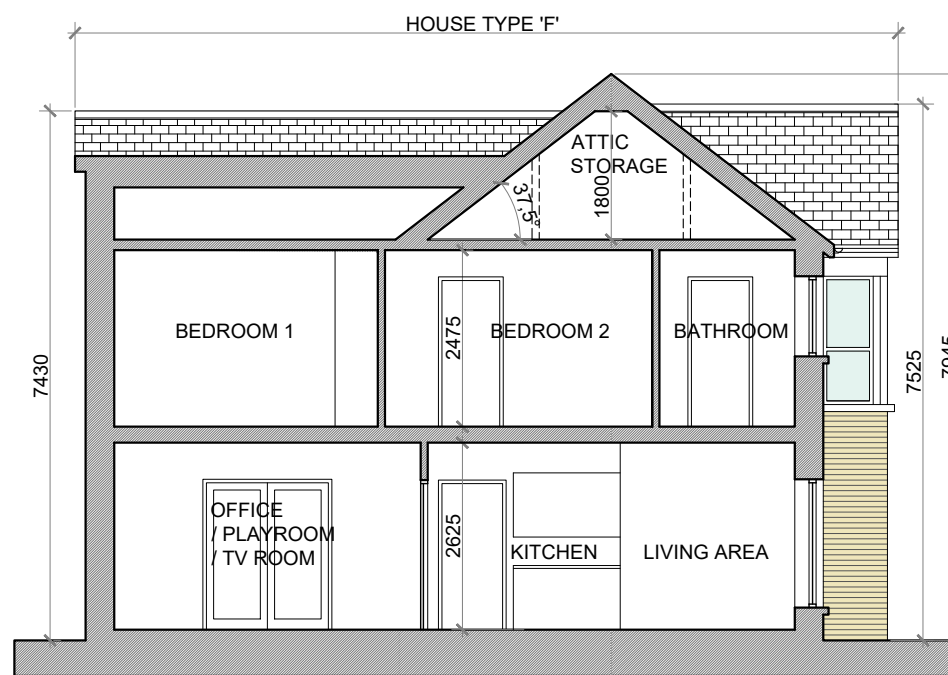


SECTION A-A @ 1:100
TERRACE BLOCK TYPE 15



FRONT ELEVATION @ 1:100
TERRACE BLOCK TYPE 15

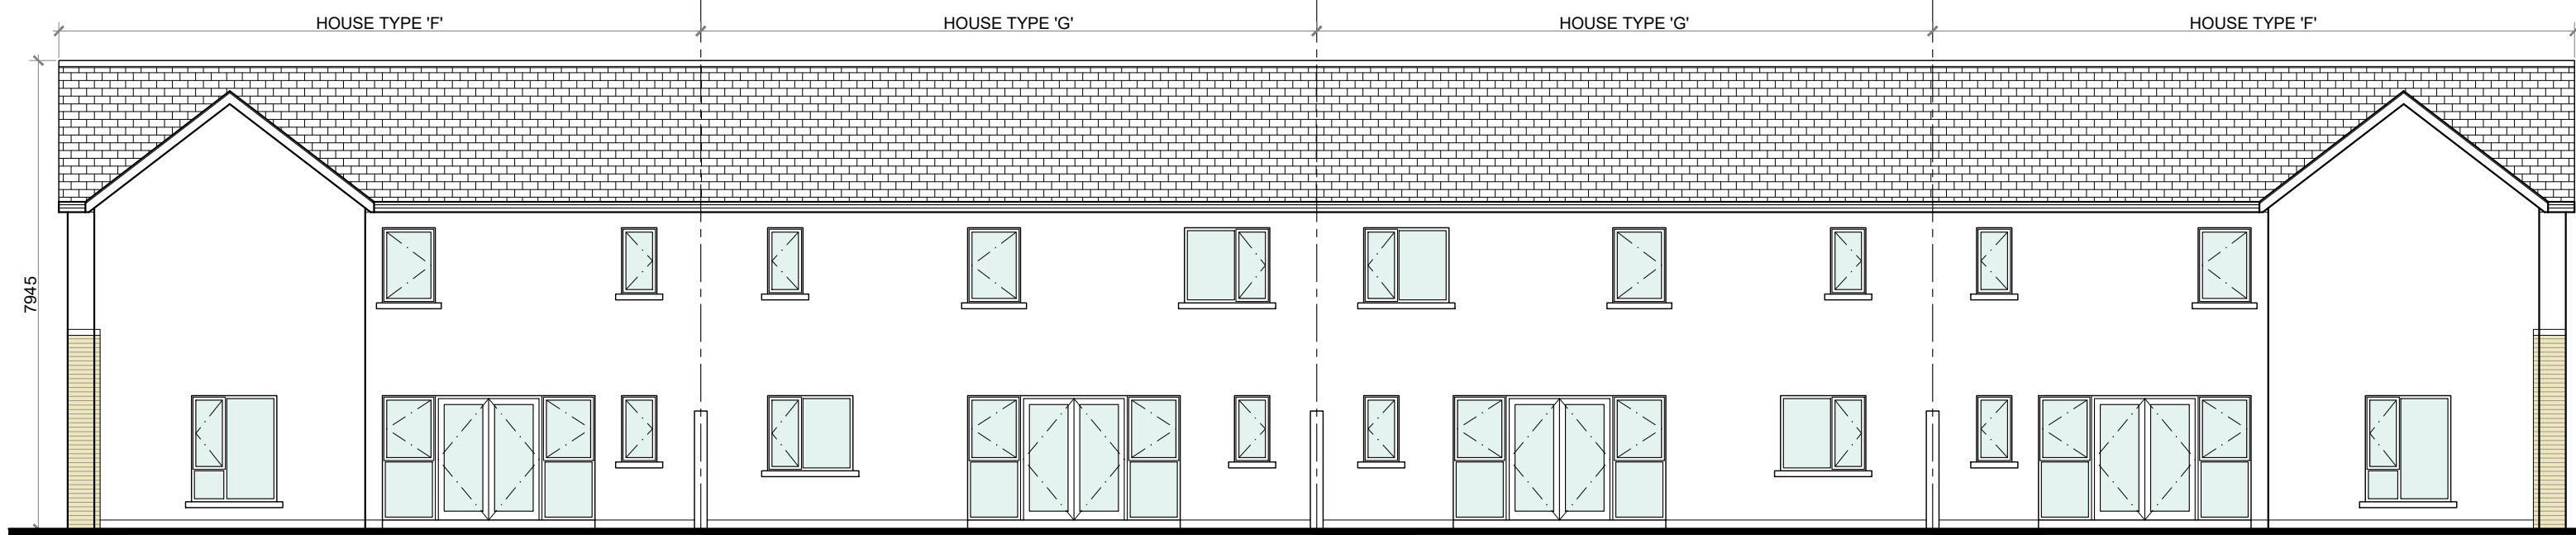


REAR ELEVATION @ 1:100
TERRACE BLOCK TYPE 15

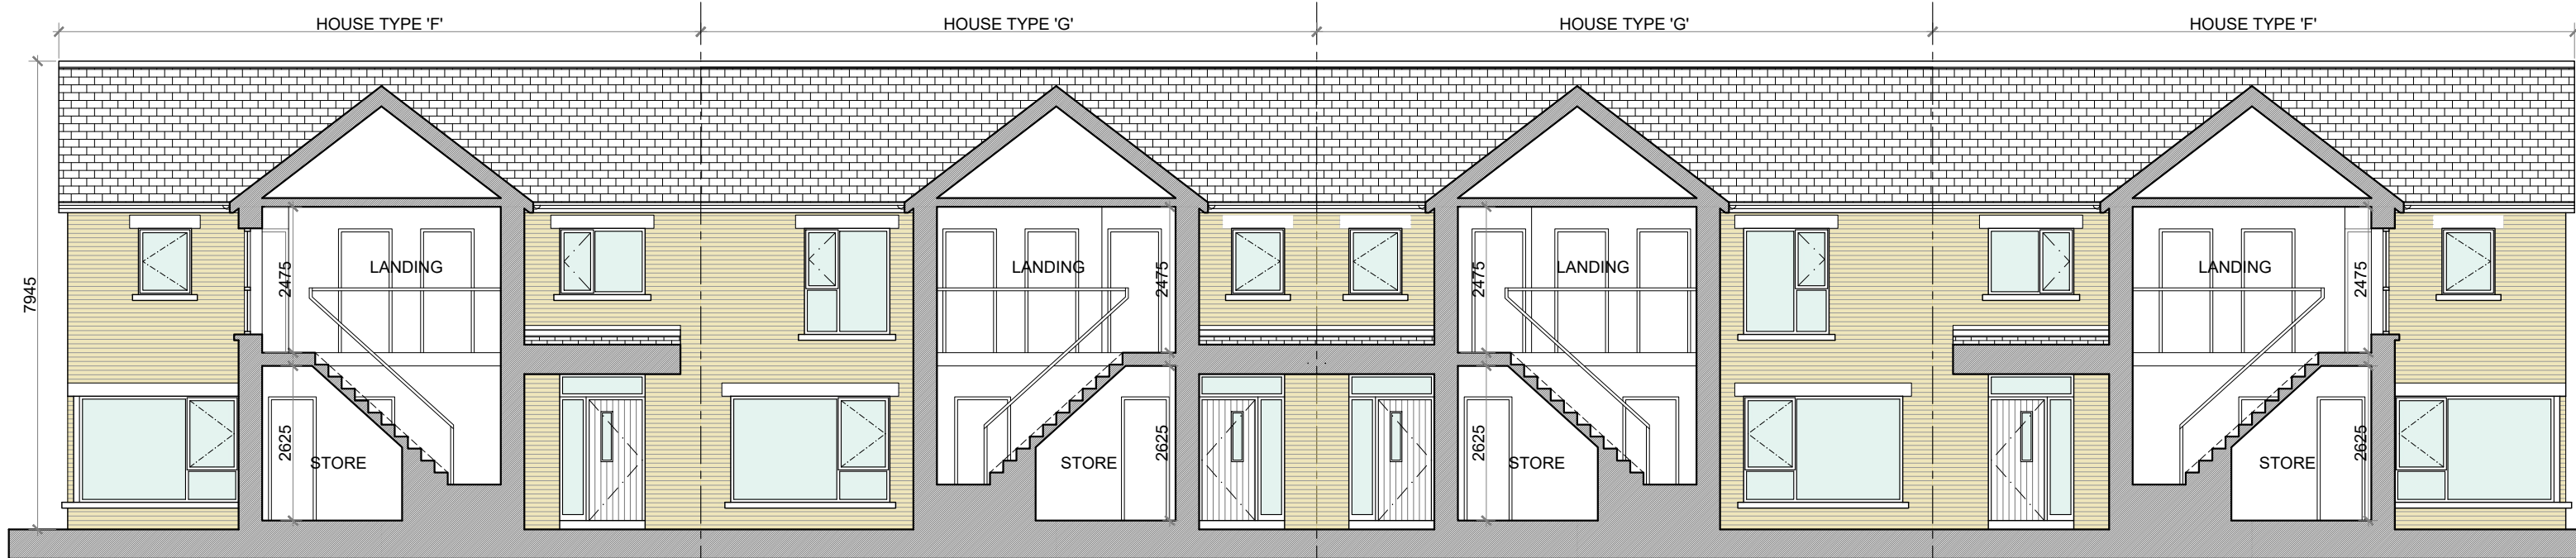

SECTION B-B @ 1:100
TERRACE BLOCK TYPE 15

PROPOSED FINISHES:
SLATE / TILED FINISH TO ROOF.
UPVC / ALUMINIUM FINISH TO FASCIAS, GUTTERS AND DOWNPIPES.
SELECTED BRICK FINISH TO AREAS AS INDICATED.
PLASTER / RENDER FINISH TO WALLS AS INDICATED.
UPVC / ALUMINIUM / TIMBER FINISH TO WINDOWS AND DOORS.
PAINTED CONCRETE / STONE SILLS AND CAPPINGS.
PLASTER / RENDER FINISH TO PLINTH.

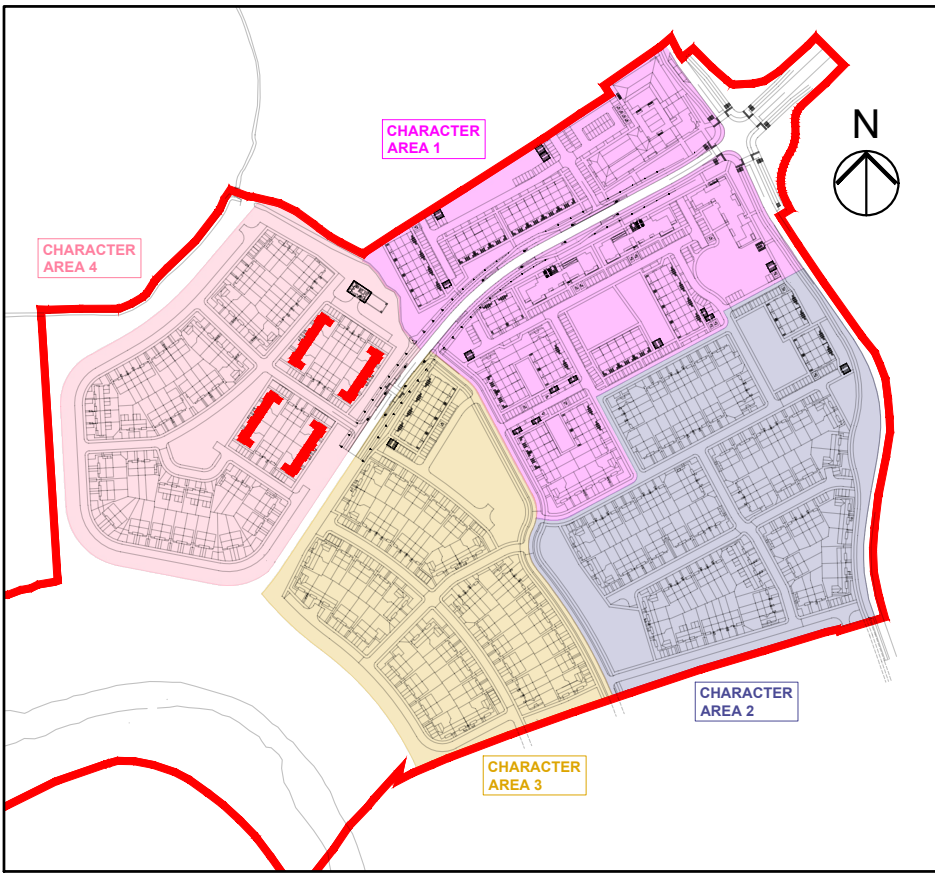

KEY PLAN

TERRACE BLOCK TYPE 15—CHARACTER AREA 4

NOTES:
DO NOT SCALE. USE ONLY FIGURED DIMENSIONS WHICH SHOULD BE CHECKED ON SITE BEFORE WORK COMMENCES.
ALL WORK TO BE CARRIED OUT IN ACCORDANCE WITH THE LATEST BUILDING REGULATIONS.
REFER TO STRUCTURAL ENGINEER'S DRAWINGS AND SPECIFICATION FOR ALL STRUCTURAL WORK.
THIS DRAWING IS COPYRIGHT.

| NO. | REVISIONS: | DATE: | H | DATE: |
|-----|------------|-------|---|-------|
| A | | | I | |
| B | | | J | |
| C | | | K | |
| D | | | L | |
| E | | | M | |
| F | | | N | |
| G | | | O | |

LEGEND:
REFER TO THE SITE LAYOUT DRAWING FOR THE ORIENTATION AND FLOOR LEVELS FOR EACH DWELLING .



| | |
|--------------|--|
| PROJECT: | PROPOSED GREAT CONNELL SHD AT NEWBRIDGE, CO. KILDARE. |
| TITLE: | PROPOSED ELEVATIONS & SECTIONS FOR TERRACE BLOCK TYPE 15—CHARACTER AREA 4. |
| CLIENT: | ASTON LTD. |
| STAGE: | PLANNING |
| PROJECT NO.: | 19070 |
| DRG. NO.: | PA-080 (SHEET 2 OF 2) |
| SCALE: | 1:100 |
| DATE: | MARCH 2022 |
| DRAWN: | POF |
| CHECKED: | POF |