


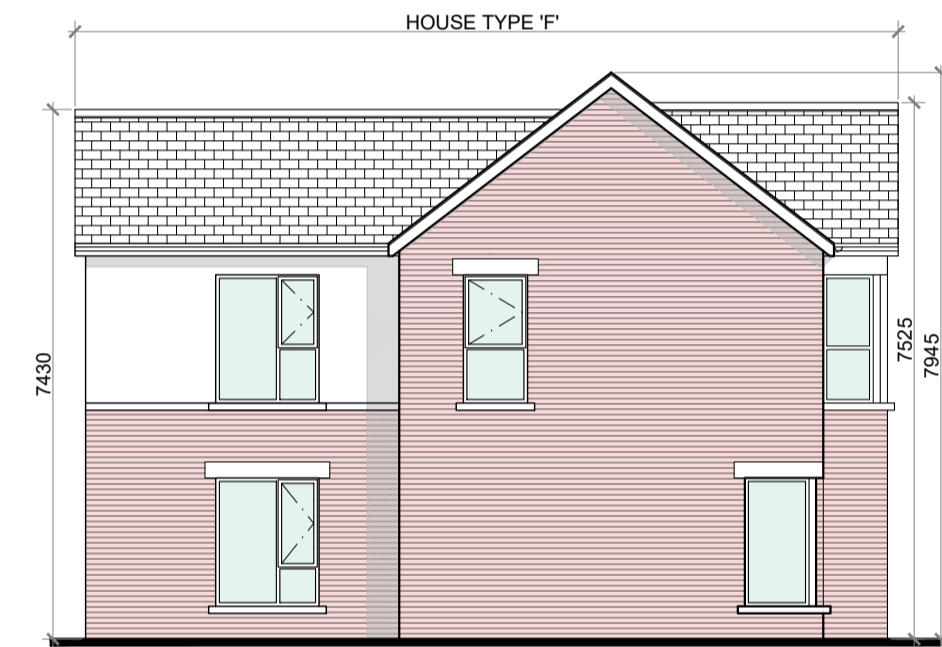


SIDE (DUAL FRONTAGE) ELEVATION @ 1:100  
TERRACE BLOCK TYPE 16




SIDE (DUAL FRONTAGE) ELEVATION @ 1:100  
TERRACE BLOCK TYPE 16




SECTION A-A @ 1:100  
TERRACE BLOCK TYPE 16

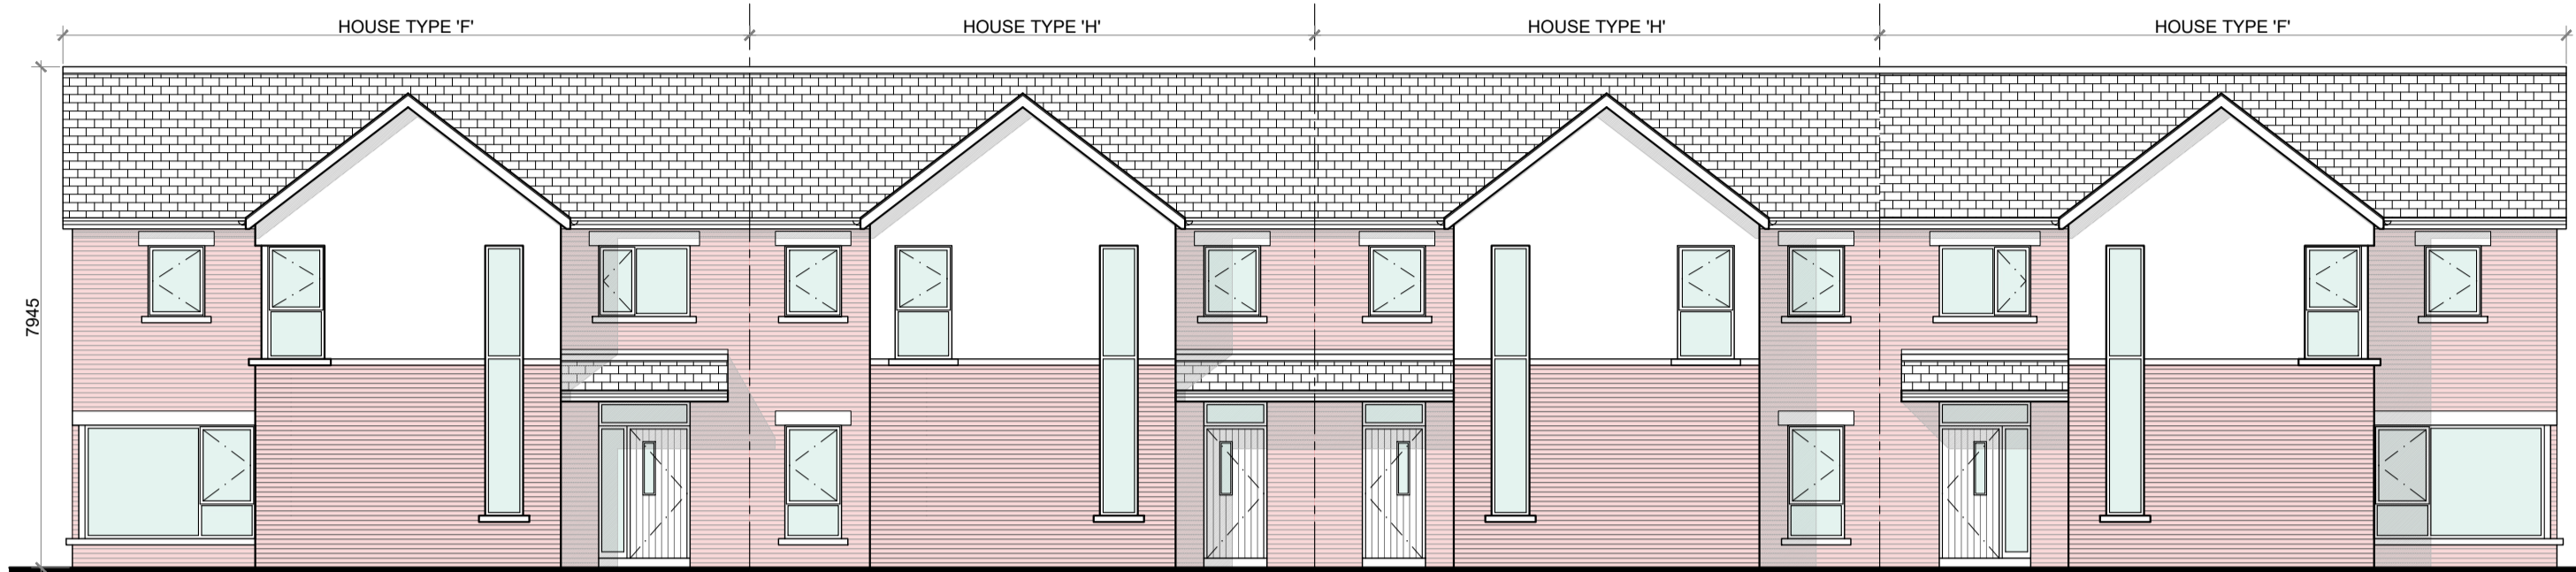

FRONT ELEVATION @ 1:100  
TERRACE BLOCK TYPE 16

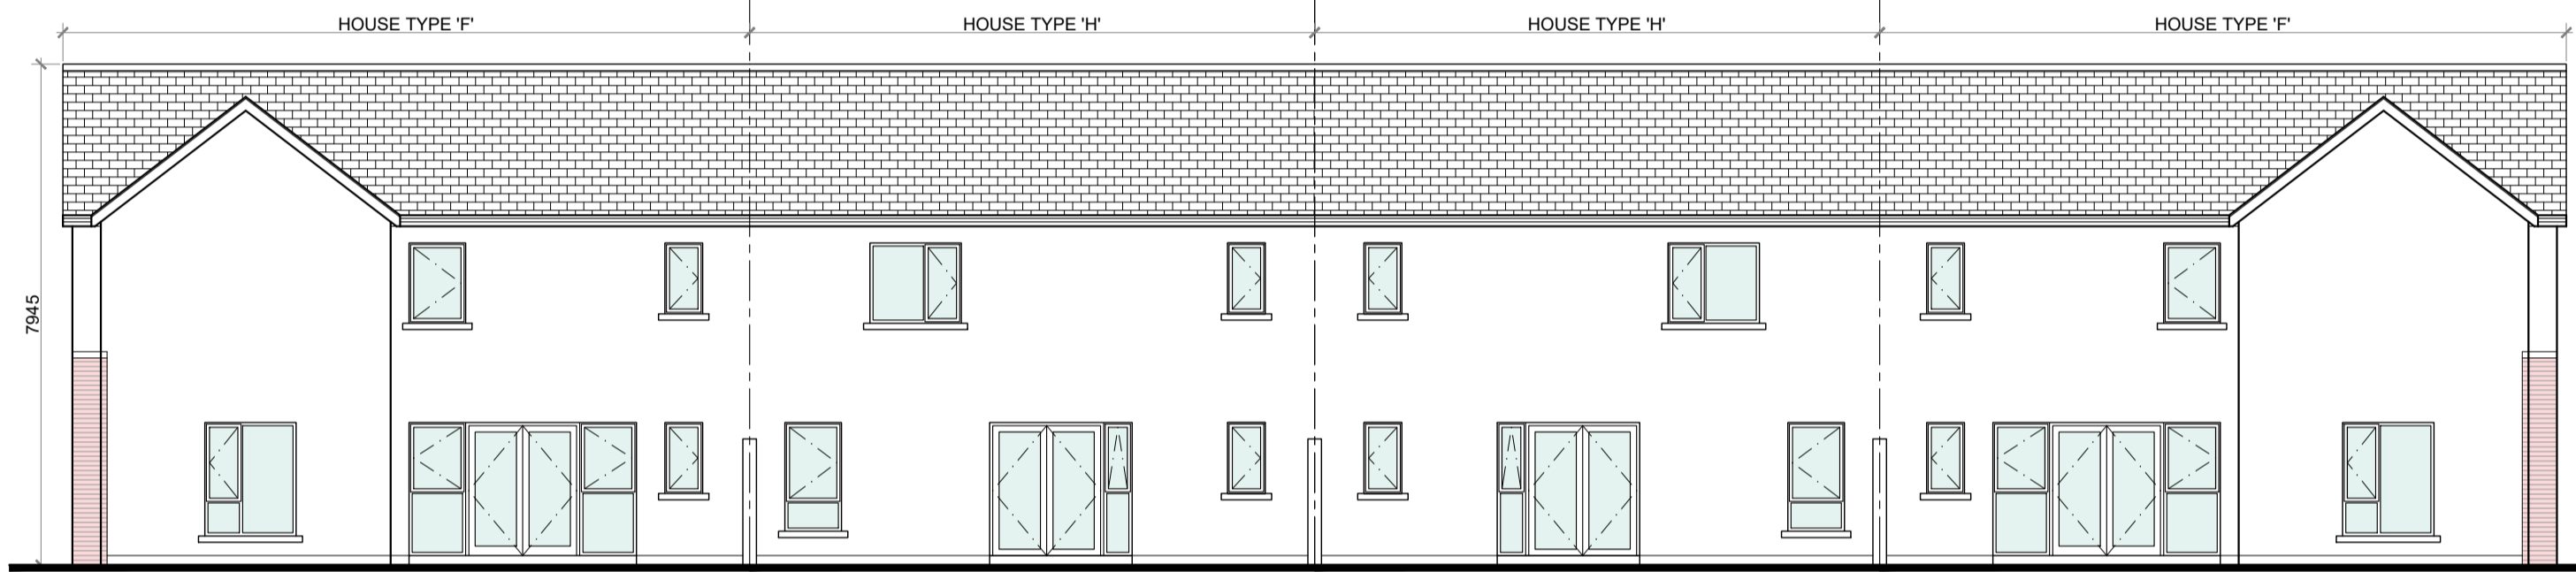

REAR ELEVATION @ 1:100  
TERRACE BLOCK TYPE 16

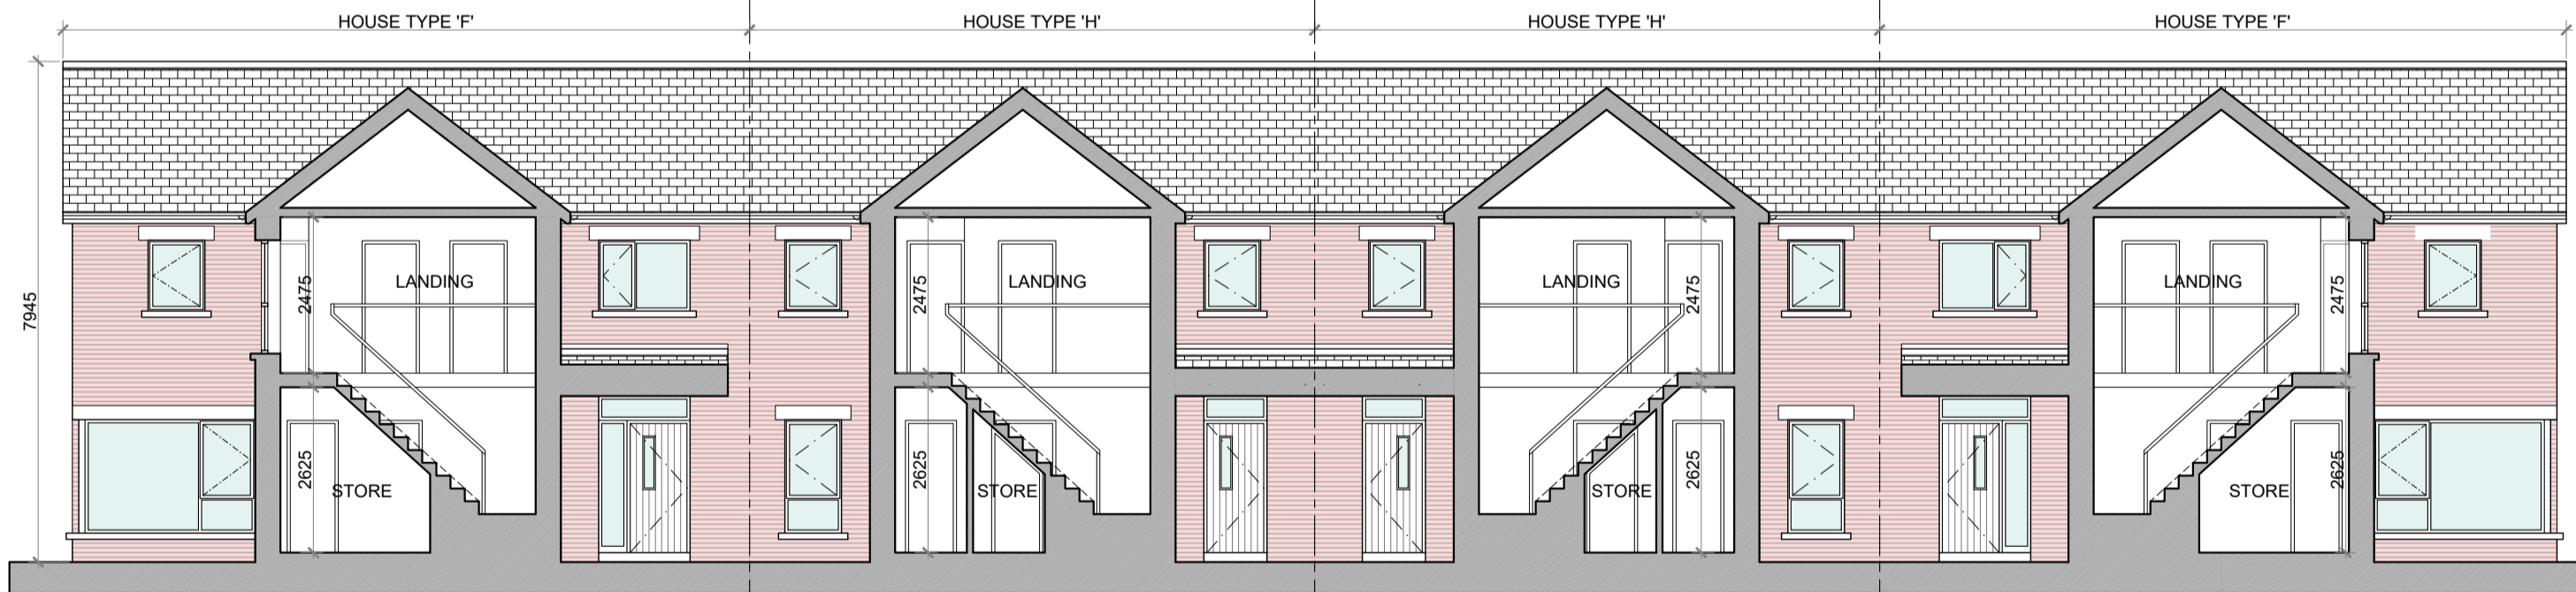

SECTION B-B @ 1:100  
TERRACE BLOCK TYPE 16

PROPOSED FINISHES:

SLATE / TILED FINISH TO ROOF.

UPVC / ALUMINIUM FINISH TO FASCIA, GUTTERS AND DOWNPIPES.


SELECTED BRICK FINISH TO AREAS AS INDICATED.

PLASTER / RENDER FINISH TO WALLS AS INDICATED.

UPVC / ALUMINIUM / TIMBER FINISH TO WINDOWS AND DOORS.

PAINTED CONCRETE / STONE SILLS AND CAPPINGS.

PLASTER / RENDER FINISH TO PLINTH.

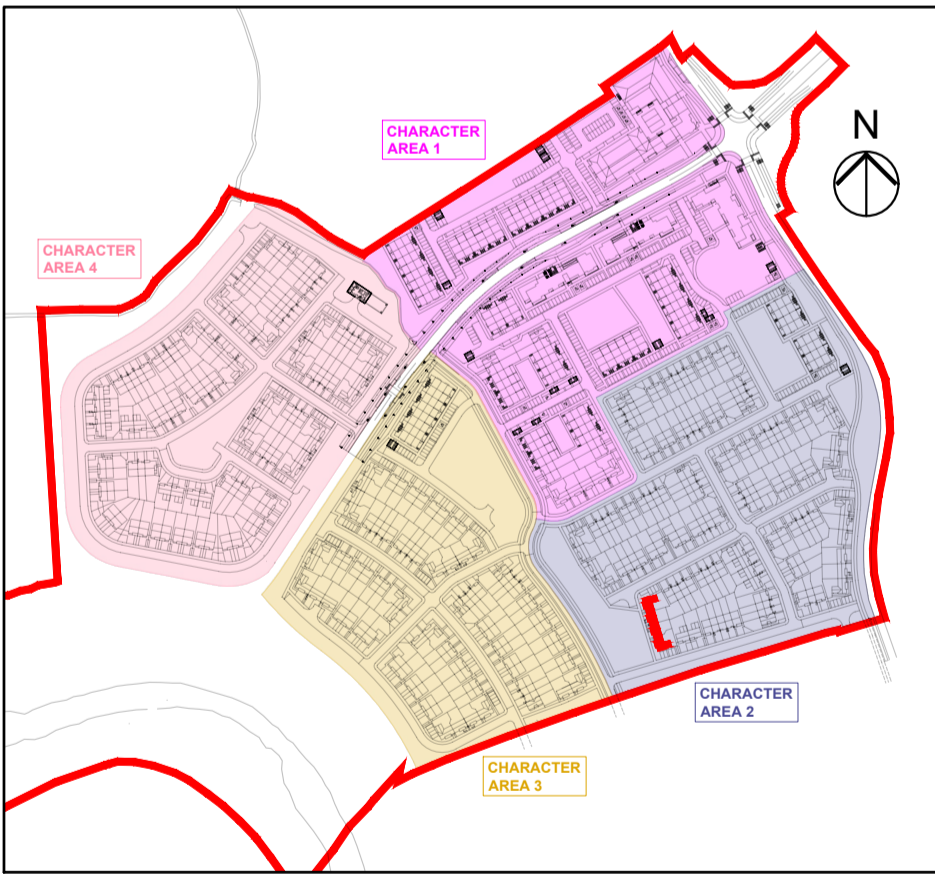

KEY PLAN

TERRACE BLOCK TYPE 16—CHARACTER AREA 2

NOTES:

DO NOT SCALE. USE ONLY FIGURED DIMENSIONS WHICH SHOULD BE CHECKED ON SITE BEFORE WORK COMMENCES.

ALL WORK TO BE CARRIED OUT IN ACCORDANCE WITH THE LATEST BUILDING REGULATIONS.

REFER TO STRUCTURAL ENGINEER'S DRAWINGS AND SPECIFICATION FOR ALL STRUCTURAL WORK.

THIS DRAWING IS COPYRIGHT.

NO.	REVISIONS:	DATE:	H	DATE:
A			I	
B			J	
C			K	
D			L	
E			M	
F			N	
G			O	

LEGEND:

REFER TO THE SITE LAYOUT DRAWING FOR THE ORIENTATION AND FLOOR LEVELS FOR EACH DWELLING .

OFA

O'LYNN ARCHITECTS,  
LOWER DYRE STREET,  
NEWBRIDGE,  
CO. KILDARE.  
TEL: 045 433400  
EMAIL: info@olynnarchitects.ie  
WEB: www.olynnarchitects.ie

RIAI  
2021

PROJECT: PROPOSED GREAT CONNELL SHD AT NEWBRIDGE, CO. KILDARE.

TITLE: PROPOSED ELEVATIONS & SECTIONS FOR TERRACE BLOCK TYPE 16—CHARACTER AREA 2.

CLIENT: ASTON LTD.

STAGE: PLANNING

PROJECT NO.: 19070

DRG. NO.: PA-082 (SHEET 2 OF 2)

SCALE: 1:100  
DATE: MARCH 2022

DRAWN: POF  
CHECKED: POF