



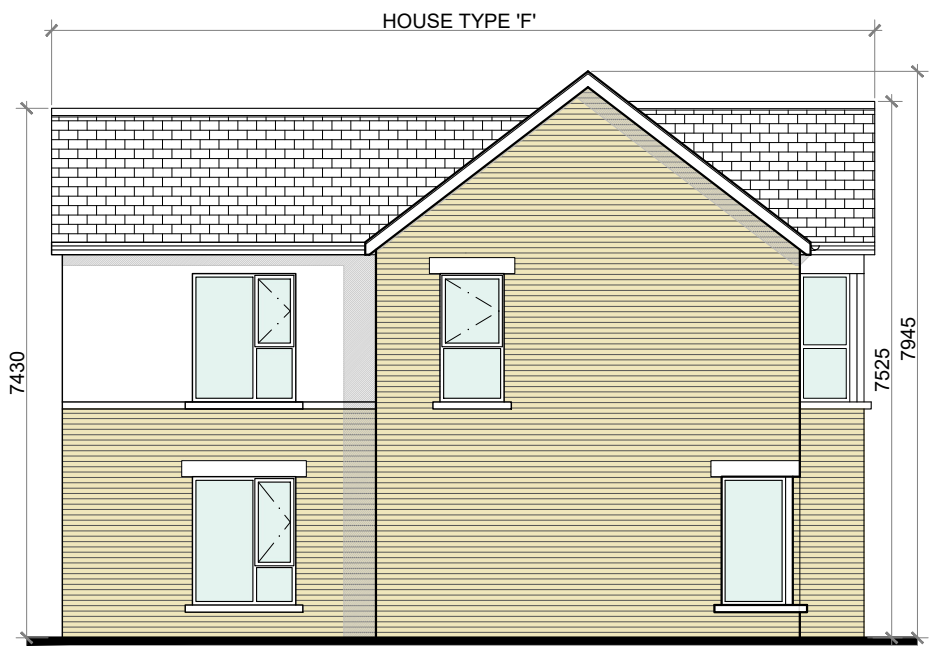

SIDE (DUAL FRONTAGE) ELEVATION @ 1:100
TERRACE BLOCK TYPE 17




SIDE (DUAL FRONTAGE) ELEVATION @ 1:100
TERRACE BLOCK TYPE 17

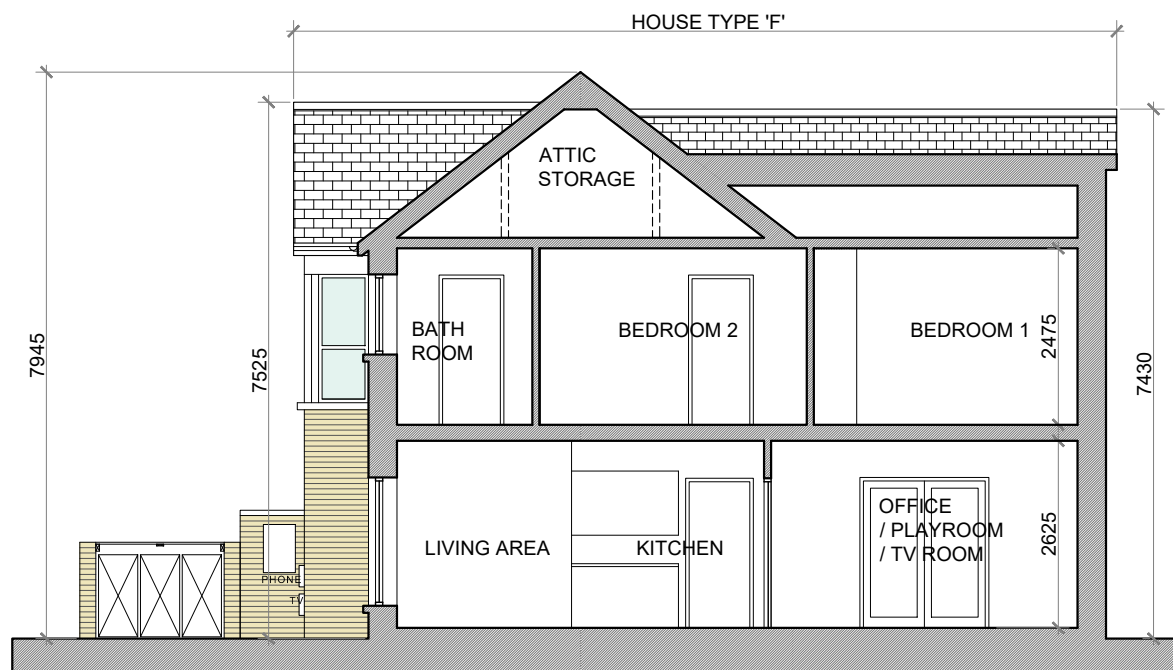


SECTION A-A @ 1:100
TERRACE BLOCK TYPE 17



FRONT ELEVATION @ 1:100
TERRACE BLOCK TYPE 17

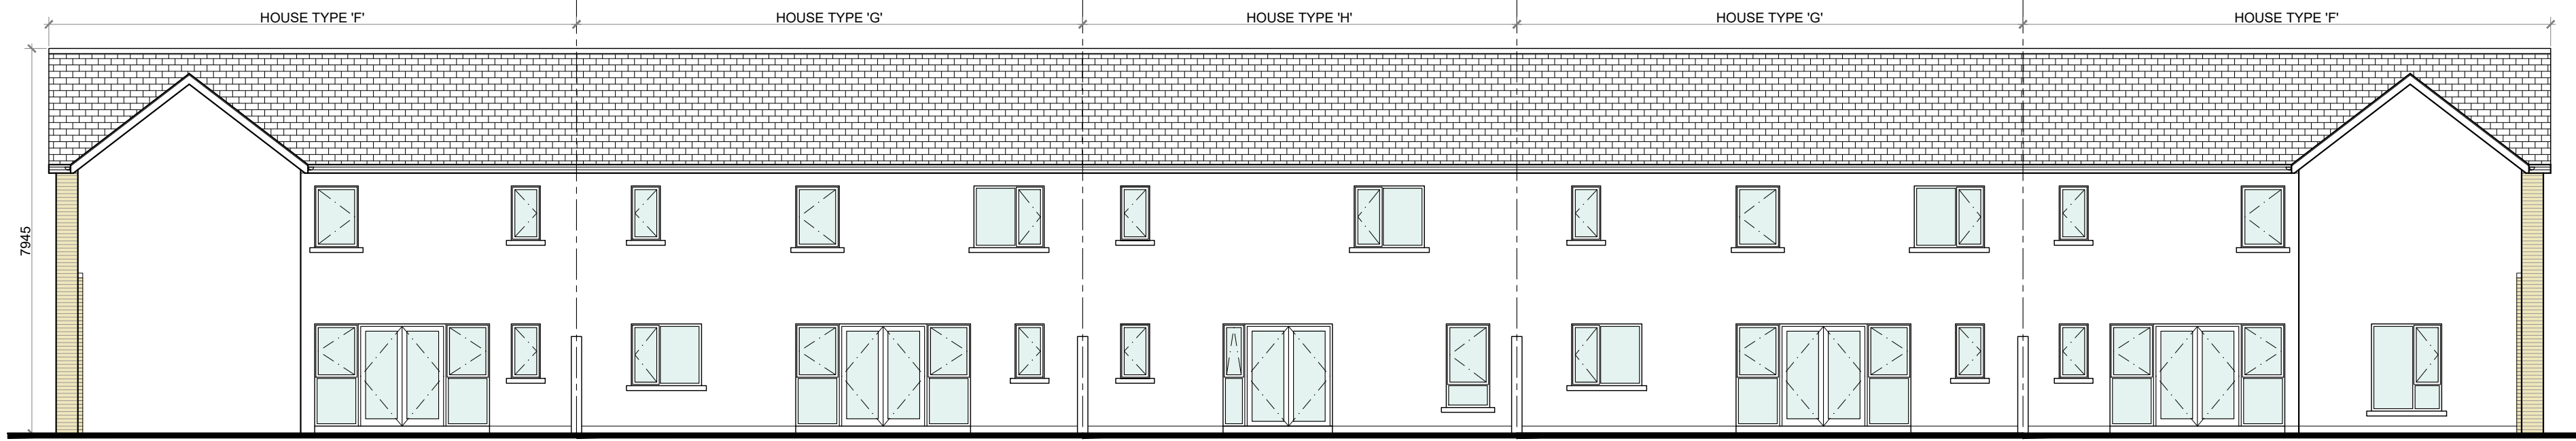


REAR ELEVATION @ 1:100
TERRACE BLOCK TYPE 17

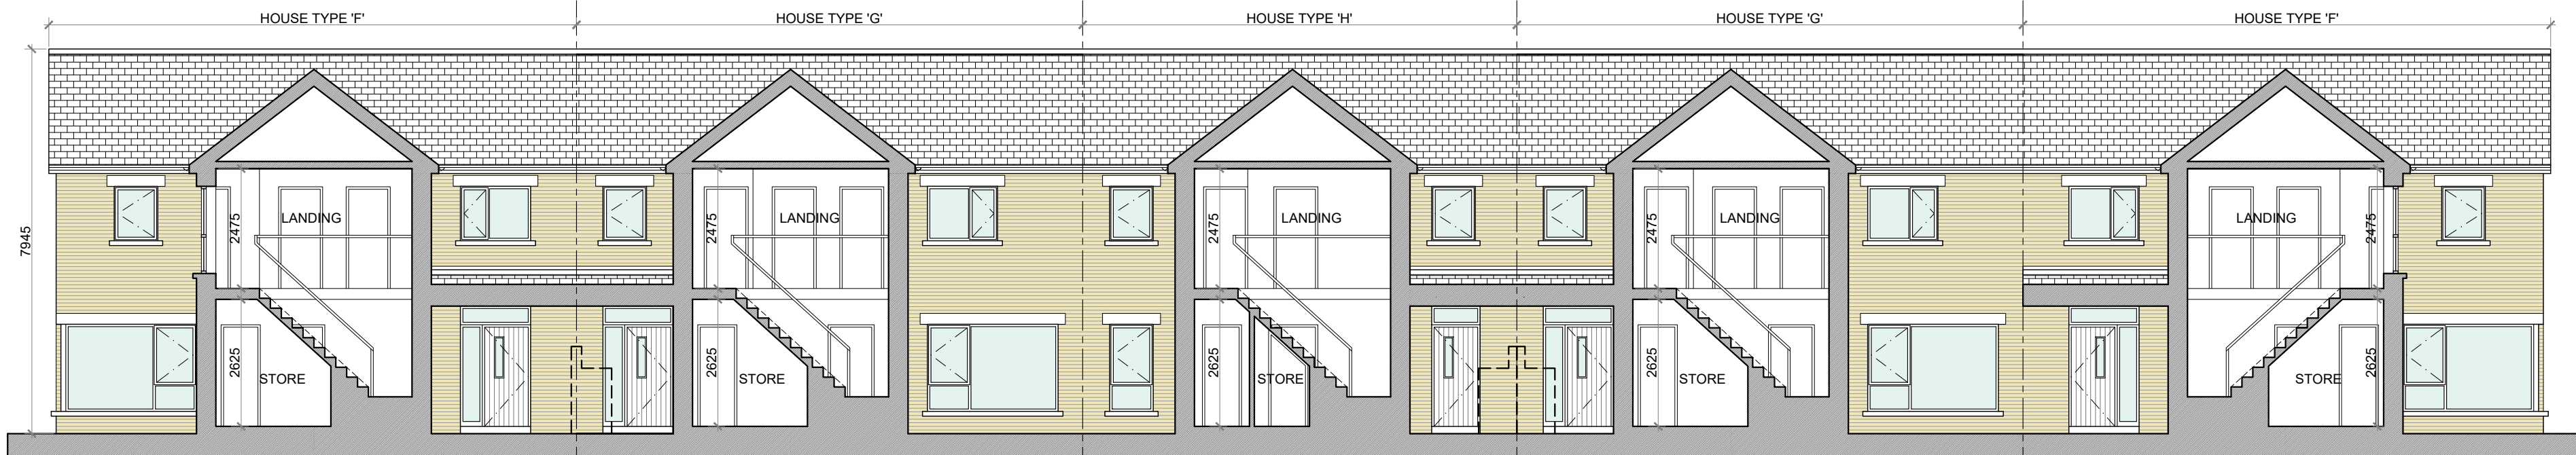

SECTION B-B @ 1:100
TERRACE BLOCK TYPE 17

PROPOSED FINISHES:

- SLATE / TILED FINISH TO ROOF.
- UPVC / ALUMINIUM FINISH TO FASCIA, GUTTERS AND DOWNPIPES.
- SELECTED BRICK FINISH TO AREAS AS INDICATED.
- PLASTER / RENDER FINISH TO WALLS AS INDICATED.
- UPVC / ALUMINIUM / TIMBER FINISH TO WINDOWS AND DOORS.
- PAINTED CONCRETE / STONE SILLS AND CAPPINGS.
- PLASTER / RENDER FINISH TO PLINTH.

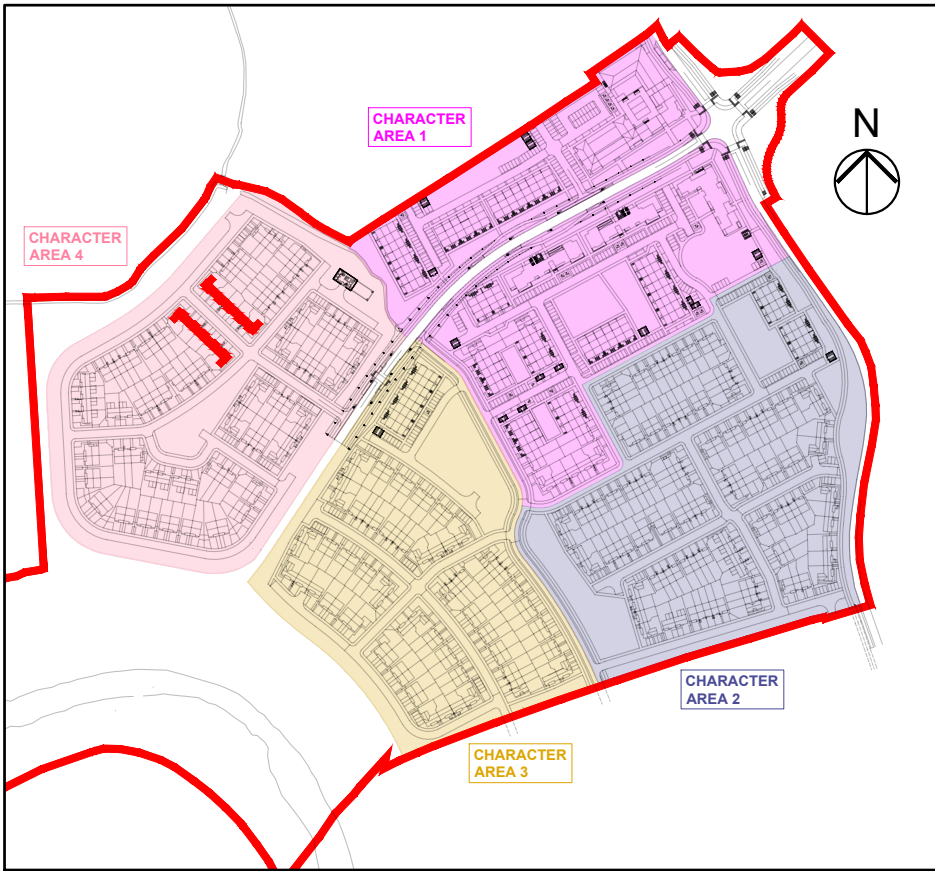

KEY PLAN

TERRACE BLOCK TYPE 17—CHARACTER AREA 4

NOTES: DO NOT SCALE, USE ONLY FIGURED DIMENSIONS WHICH SHOULD BE CHECKED ON SITE BEFORE WORK COMMENCES. ALL WORK TO BE CARRIED OUT IN ACCORDANCE WITH THE LATEST BUILDING REGULATIONS. REFER TO STRUCTURAL ENGINEER'S DRAWINGS AND SPECIFICATION FOR ALL STRUCTURAL WORK. THIS DRAWING IS COPYRIGHT.	NO.:		REVISIONS:		DATE:	H	DATE:
	A					I	
	B					J	
	C					K	
	D					L	
	E					M	
	F					N	
	G					O	
LEGEND: REFER TO THE SITE LAYOUT DRAWING FOR THE ORIENTATION AND FLOOR LEVELS FOR EACH DWELLING .							
OFA <small>O'LYNN ARCHITECTS, LOWER DYRE STREET, NEWBRIDGE, CO. KILDARE. TEL: 045 433400 EMAIL: info@ofymarchitects.ie WEB: www.ofymarchitects.ie</small>				PROJECT: PROPOSED GREAT CONNELL SHD AT NEWBRIDGE, CO. KILDARE.			
RIAI <small>Registered Architect 2021</small>				TITLE: PROPOSED ELEVATIONS & SECTIONS FOR TERRACE BLOCK TYPE 17—CHARACTER AREA 4.			
				CLIENT: ASTON LTD.		STAGE: PLANNING	
				PROJECT NO.: 19070		DRG. NO.: PA-086 (SHEET 2 OF 2)	
				SCALE: 1:100		DRAWN: POF	
				DATE: MARCH 2022		CHECKED: POF	