


BLOCK 'C' THIRD FLOOR PLAN  
@ 1:100  
(FLOOR AREA: 609.1 m<sup>2</sup>)

BLOCK 'C' ROOF PLAN  
@ 1:200

BLOCK 'C' SECOND FLOOR PLAN  
@ 1:100  
(FLOOR AREA: 695.6 m<sup>2</sup>)

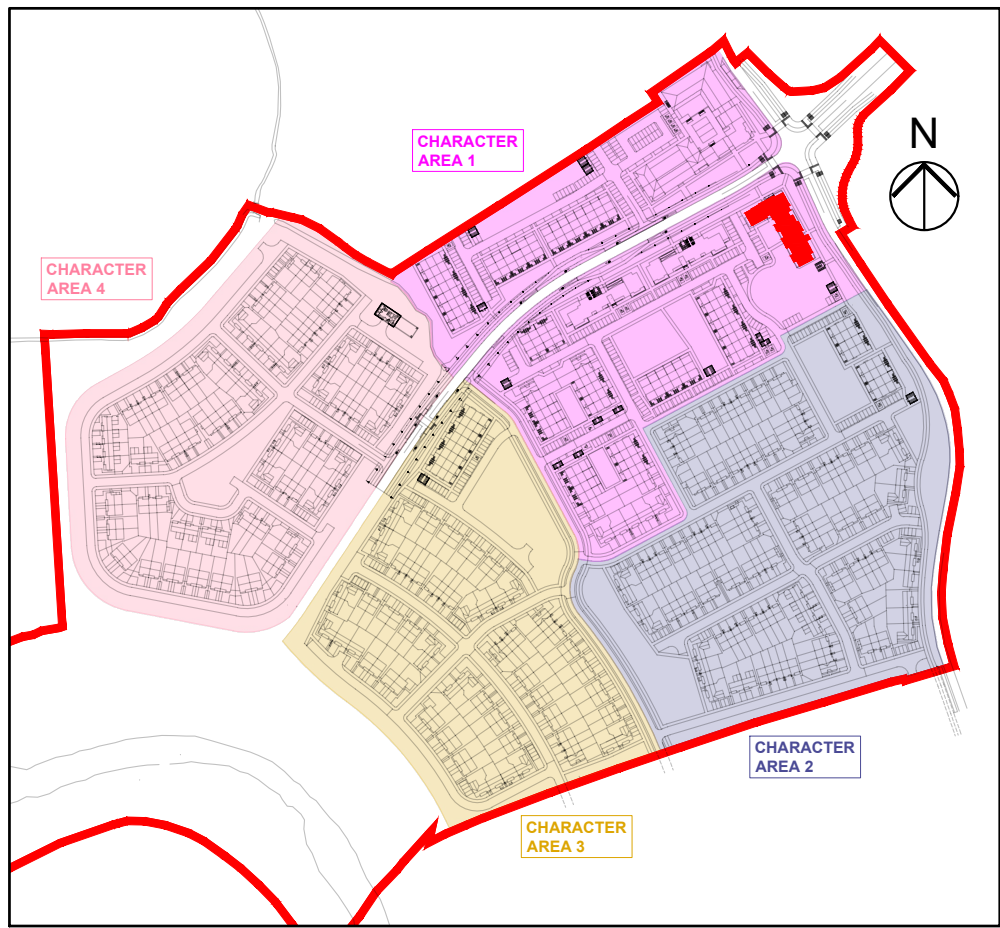

KEY PLAN

REFER TO THE SITE LAYOUT DRAWING FOR THE FINISHED FLOOR LEVEL FOR THE BLOCK.

LEGEND:

3 BED APARTMENT:	
2 BED APARTMENT: (4 PERSON)	
2 BED APARTMENT: (3 PERSON)	
1 BED APARTMENT:	
CIRCULATION: (LIFT SHAFT, STAIRWELL, CORRIDOR ETC.)	
PRIVATE AMENITY SPACE:	
COMMUNAL AMENITY SPACE:	

NOTES:

DO NOT SCALE. USE ONLY FIGURED DIMENSIONS WHICH SHOULD BE CHECKED ON SITE BEFORE WORK COMMENCES.  
ALL WORK TO BE CARRIED OUT IN ACCORDANCE WITH THE LATEST BUILDING REGULATIONS.  
REFER TO STRUCTURAL ENGINEER'S DRAWINGS AND SPECIFICATION FOR ALL STRUCTURAL WORK.  
THIS DRAWING IS COPYRIGHT.

NO. REVISIONS:

A	
B	
C	
D	
E	
F	
G	

LEGEND:


OFA

O'FLYNN ARCHITECTS,  
LOWER EYRE STREET,  
CO KILDARE,  
TEL: 045 433400  
EMAIL: info@oflynnarchitects.ie  
WEB: www.oflynnarchitects.ie



PROJECT: PROPOSED GREAT CONNELL SHD AT NEWBRIDGE, CO. KILDARE.

TITLE: PROPOSED SECOND FLOOR PLAN; THIRD FLOOR PLAN; AND ROOF PLAN OF APARTMENT BLOCK 'C'.

CLIENT: ASTON LTD.	STAGE: PLANNING
PROJECT NO.: 19070	DRG. NO.: PA-137 (SHEET 2 OF 3)
SCALE: 1:100, 1:200	DRAWN: POF
DATE: MARCH 2022	CHECKED: POF