




1 NORTH EAST INTERNAL ELEVATION  
C401 SCALE: 1:200

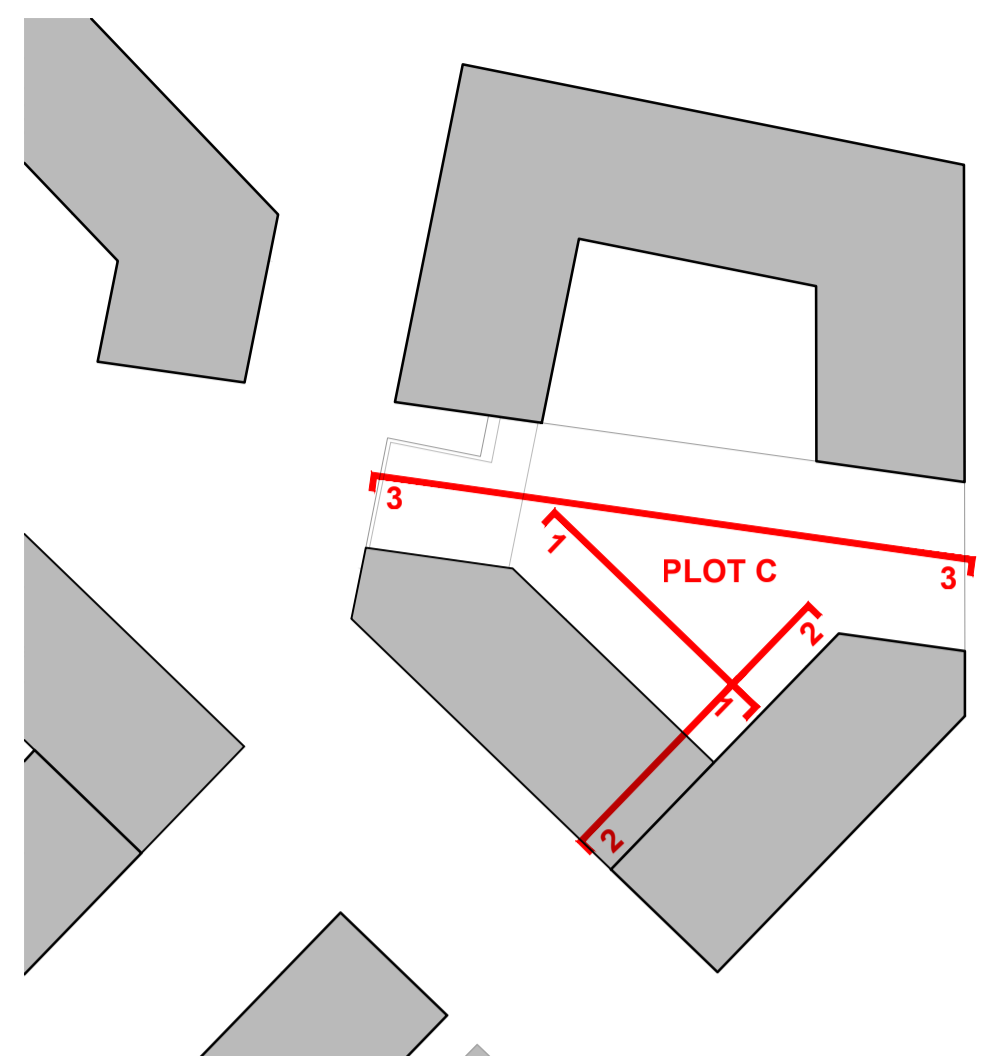

KEY PLAN



2 NORTH WEST ELEVATION  
C401 SCALE: 1:200




3 NORTH ELEVATION  
C401 SCALE: 1:200

NOTES / LEGEND

1A	DARK TONED BRICKWORK	07	METAL GATE TO SELECTED COLOUR FINISH
1B	MID TONED BRICKWORK	08	METAL RAILING TO SELECTED COLOUR FINISH
1C	LIGHT TONED BRICKWORK	09	PERFORATED METAL BALUSTRADE/SCREEN TO SELECTED COLOUR FINISH
02	PATTERNED BRICK TO MATCH ADJACENT BRICK COLOUR	10	METAL DOOR TO SELECTED COLOUR FINISH
03	SELF FINISH RENDER TO SELECTED COLOUR FINISH	11	FRAMED GLAZED DOOR TO SELECTED COLOUR FINISH
04	FRAMED DOUBLE GLAZED WINDOWS UNIT TO SELECTED COLOUR	12	SINGLE GLAZED BALCONY WIND SCREEN
05	METAL CLADDING PANEL TO SELECTED COLOUR FINISH	13	PERFORATED METAL MESH WITH STAGGERED VERTICAL MULLIONS TO SELECTED COLOUR FINISH
06	METAL LOUVRED ACCESS DOOR TO MEET ESB REQUIREMENTS TO SELECTED COLOUR FINISH	14	METAL OPEN TREAD STAIR TO SELECTED COLOUR FINISH

GENERAL NOTES:

- DRAWING TO BE READ IN CONJUNCTION WITH ALL OTHER DRAWINGS AND REPORTS PREPARED BY MOLA AND DESIGN TEAM MEMBERS.
- THE DIMENSION / BUILDING HEIGHT IS TAKEN FROM A DATUM AT THE HIGH POINT ON THE STREET. THIS IS WITHIN THE MAXIMUM PERMISSIBLE BUILDING HEIGHT OF 18M (VILLAGE CENTRE) AND 16M (RES 2 / RES 3) IN ACCORDANCE WITH SECTION 2.9 AND TABLE 2.11 OF THE CHERRYWOOD SDZ
- REFER TO ARCHITECTS ELEVATION DRAWINGS FOR DETAILED SCOPE OF PROPOSED MATERIALS.
- REFER TO ARCHITECTS DESIGN REPORT FOR FURTHER INFORMATION ON PROPOSED MATERIALS.
- LANDSCAPING SHOWN IS INDICATIVE. REFER TO LANDSCAPE ARCHITECTS DRAWINGS FOR DETAILED INFORMATION.

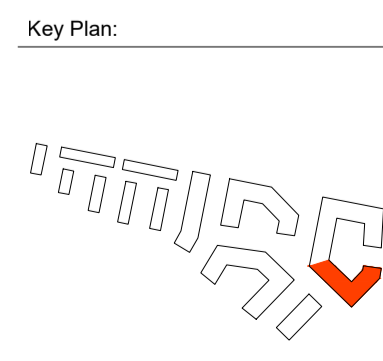

Rev.	Date	Description	By
P-01	25/03/2022	ISSUED FOR PLANNING	MOLA

**MOLA** 2 Donnybrook Road, Donnybrook, Dublin 4, Ireland Telephone +353 1 218 3900 www.molaarchitecture.com

Notes: Do not scale. Use figured dimensions only. This drawing is to be read in conjunction with all relevant specifications and drawings. All dimensions to be checked on site. In the event of any discrepancies between drawings, the contractor is to inform the Architect immediately.

© COPYRIGHT This drawing or design may not be reproduced without permission.

Stage:	PLANNING
Client:	1 CARRICKMINES LAND LIMITED
Project:	PRIORSLAND CHERRYWOOD SHD
Drawing:	PLOT C: PROPOSED INTERNAL ELEVATIONS
Date:	MARCH 2022
Scale:	1:200 @A1
Drawing No.:	PLD18-MOLA-C-XX-DR-A-40-C401
Int. Job No.:	18029
Status:	-
Revision:	-