





1 SOUTH EAST ELEVATION
D400 SCALE: 1:200

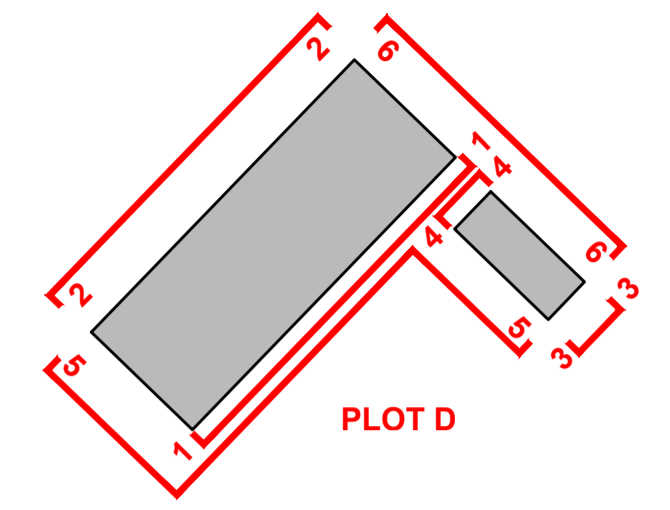


KEY PLAN



2 NORTH WEST ELEVATION
D400 SCALE: 1:200

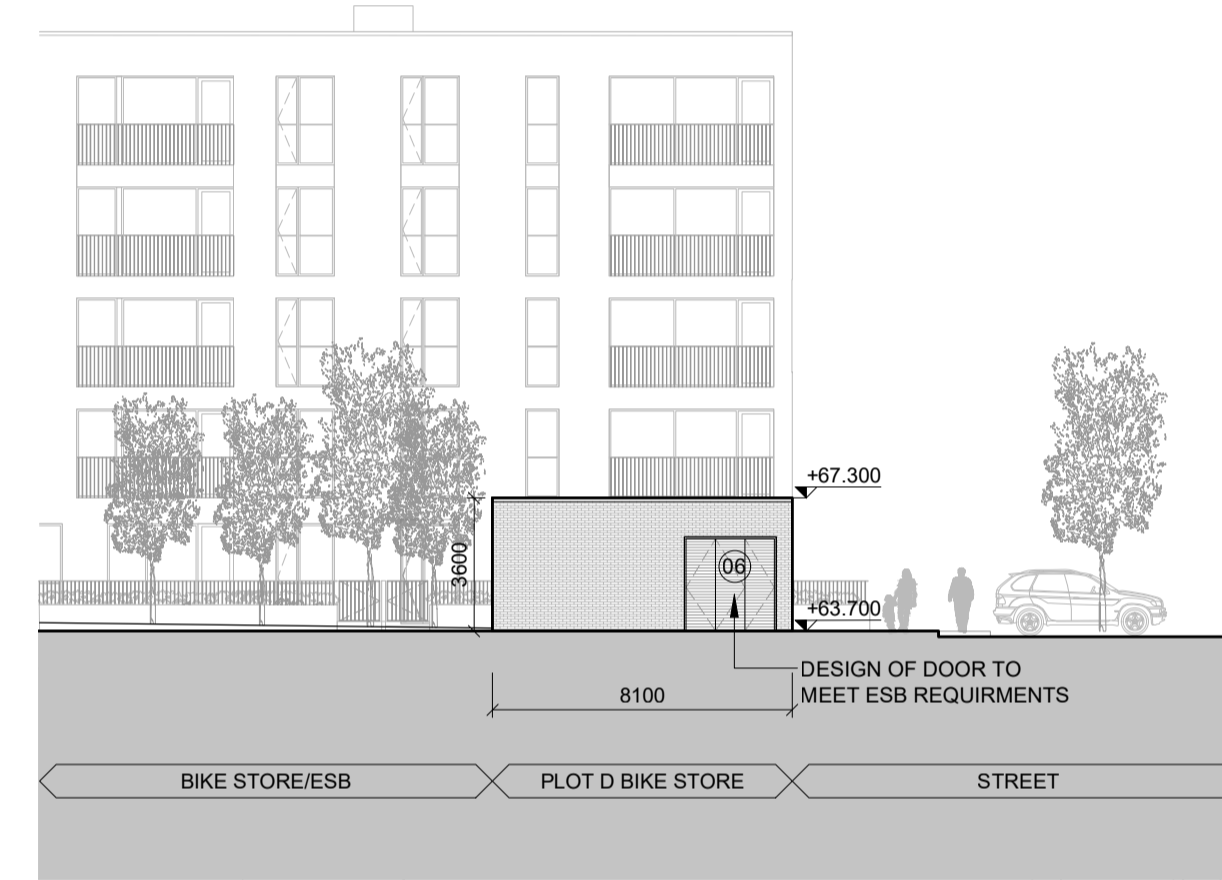

3 SOUTH EAST ELEVATION / SE(2)
D400 SCALE: 1:200

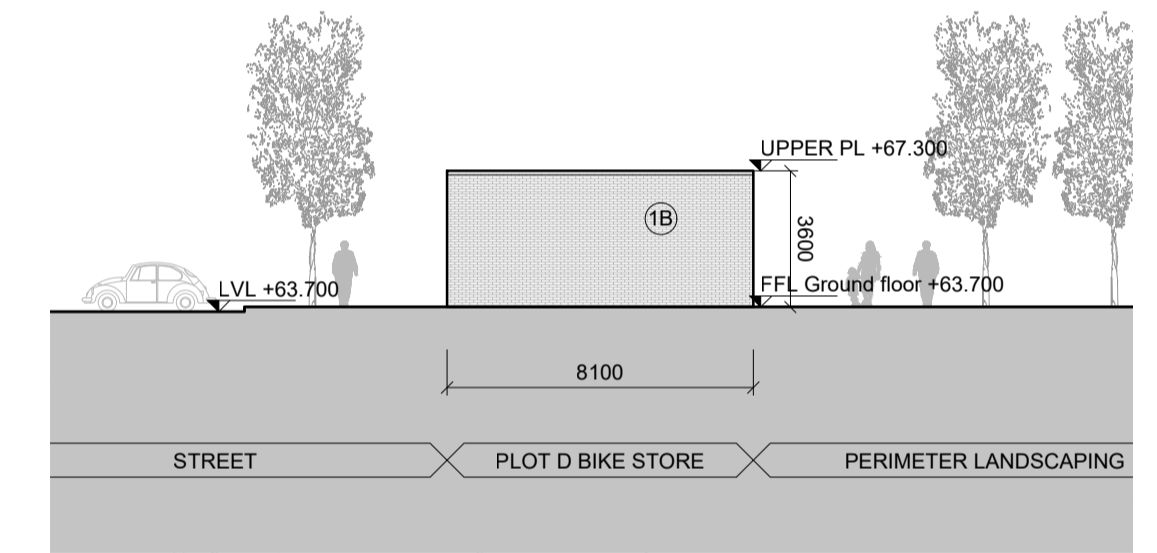

4 NORTH WEST ELEVATION / NW(2)
D400 SCALE: 1:200



5 SOUTH WEST ELEVATION
D400 SCALE: 1:200



6 NORTH EAST ELEVATION
D400 SCALE: 1:200


NOTES / LEGEND

- | | |
|---|---|
| (1A) DARK TONED BRICKWORK | (07) METAL GATE TO SELECTED COLOUR FINISH |
| (1B) MID TONED BRICKWORK | (08) METAL RAILING TO SELECTED COLOUR FINISH |
| (1C) LIGHT TONED BRICKWORK | (09) PERFORATED METAL BALUSTRADE/SCREEN TO SELECTED COLOUR FINISH |
| (02) PATTERNED BRICK TO MATCH ADJACENT BRICK COLOUR | (10) METAL DOOR TO SELECTED COLOUR FINISH |
| (03) SELF FINISH RENDER TO SELECTED COLOUR FINISH | (11) FRAMED GLAZED DOOR TO SELECTED COLOUR FINISH |
| (04) FRAMED DOUBLE GLAZED WINDOWS UNIT TO SELECTED COLOUR | (12) SINGLE GLAZED BALCONY WIND SCREEN |
| (05) METAL CLADDING PANEL TO SELECTED COLOUR FINISH | (13) PERFORATED METAL MESH WITH STAGGERED VERTICAL MULLIONS TO SELECTED COLOUR FINISH |
| (06) METAL LOUVRED ACCESS DOOR TO SELECTED COLOUR FINISH | (14) METAL OPEN TREAD STAIR TO SELECTED COLOUR FINISH |

GENERAL NOTES:

- DRAWING TO BE READ IN CONJUNCTION WITH ALL OTHER DRAWINGS AND REPORTS PREPARED BY MOLA AND DESIGN TEAM MEMBERS
- THE DIMENSION / BUILDING HEIGHT IS TAKEN FROM A DATUM AT THE HIGH POINT ON THE STREET. THIS IS WITHIN THE MAXIMUM PERMISSIBLE BUILDING HEIGHT OF 18M (VILLAGE CENTRE) AND 18M (RES 2 / RES 3) IN ACCORDANCE WITH SECTION 2.9 AND TABLE 2.11 OF THE CHERRYWOOD SDZ
- REFER TO ARCHITECT'S ELEVATION DRAWINGS FOR DETAILED SCOPE OF PROPOSED MATERIALS
- REFER TO ARCHITECT'S DESIGN REPORT FOR FURTHER INFORMATION ON PROPOSED MATERIALS
- LANDSCAPING SHOWN IS INDICATIVE. REFER TO LANDSCAPE ARCHITECT'S DRAWINGS FOR DETAILED INFORMATION.

Key Plan:

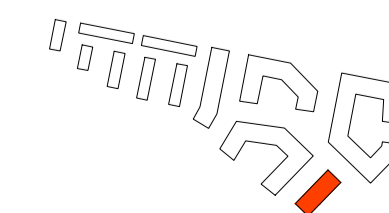

Rev.	Date	Description	By
P-01	25/03/2022	ISSUED FOR PLANNING	MOLA



2 Donnybrook Road, Donnybrook, Dublin 4, Ireland
Telephone +353 1 218 3900
www.molaarchitecture.com

Notes
Do not scale.
Use figured dimensions only.
This drawing is to be read in conjunction with all relevant specifications and drawings.
All dimensions to be checked on site.
In the event of any discrepancies between drawings, the contractor is to inform the Architect immediately.

© COPYRIGHT This drawing or design may not be reproduced without permission.

Stage:		PLANNING	
Client:	1 CARRICKMINES LAND LIMITED		
Project:	PRIORSLAND CHERRYWOOD SHD		
Drawing:	PLOT D: PROPOSED EXTERNAL ELEVATIONS		
Date:	MARCH 2022	Scale:	1:200 @A1
Drawing No.:	PLD18-MOLA-D-XX-DR-A-40-D400	Status:	18029
Revision:	-	Revision:	-