



GENERAL NOTES

THIS DRAWING TO BE READ IN CONJUNCTION WITH ARCHITECT'S DRAWINGS, CONSULTANT ENGINEER'S DRAWINGS AND SPECIFICATIONS, AND LANDSCAPE ARCHITECT'S DRAWINGS AND SPECIFICATIONS.

LEVELS GIVEN ON THE APARTMENT BLOCK DRAWINGS ARE GIVEN TO A LOCAL ABSOLUTE ZERO LEVEL. FOR SPECIFIC LEVELS REFER TO ARCHITECT'S CONTEXTUAL ELEVATIONS AND SITE PLAN, AND ENGINEER'S DRAWINGS WHERE LEVELS ARE ALL GIVEN IN RELATION TO LAND SURVEYOR'S BENCHMARK BASED ON MALIN HEAD DATUM LEVEL.

NOTES ON FINISHES:

- ROOF : APARTMENT FLAT ROOF AREAS TO BE FINISHED WITH SARNAFIL OR SIMILAR.
- WALLS : TO BE FINISHED IN SELECTED BUFF BRICKWORK, RENDER, AND RENDER/METAL CLADDING IN SELECTED COLOR, AS INDICATED.
- WINDOWS/DOOR : ALL WINDOWS AND DOORS, FRAMES AND LEAVES, TO BE uPVC, TO APPROVED COLOUR.
- RAINWATER GOODS : TO BE uPVC / ALUMINIUM TO SPECIFICATION.
- BALCONIES : METAL FRAME AND HANDRAILS TO BE MILD STEEL GALVANISED AND PAINTED TO SELECTED COLOUR WITH SAFETY-RAILING BALUSTRADES.
- NOTE : FINISHES TO BE AGREED AT COMPLIANCE STAGE

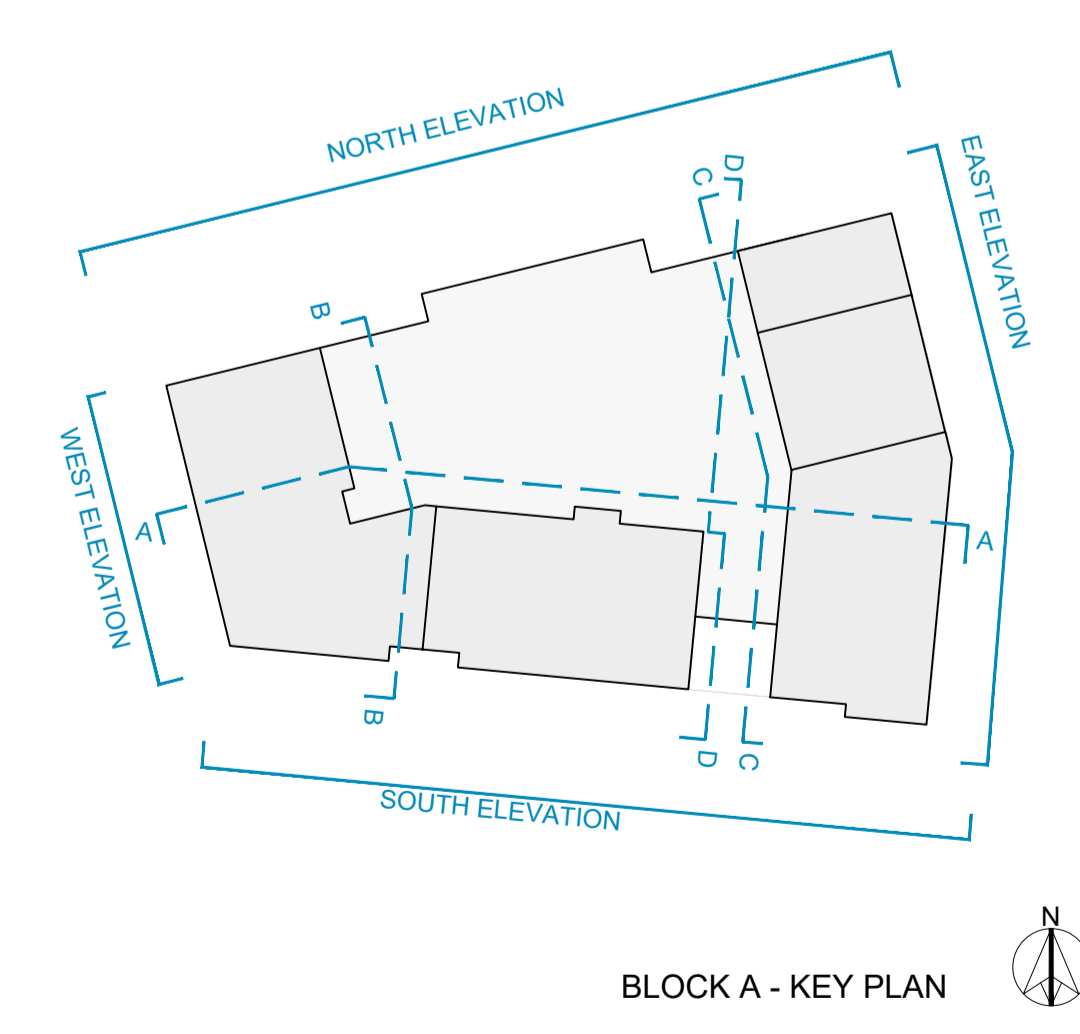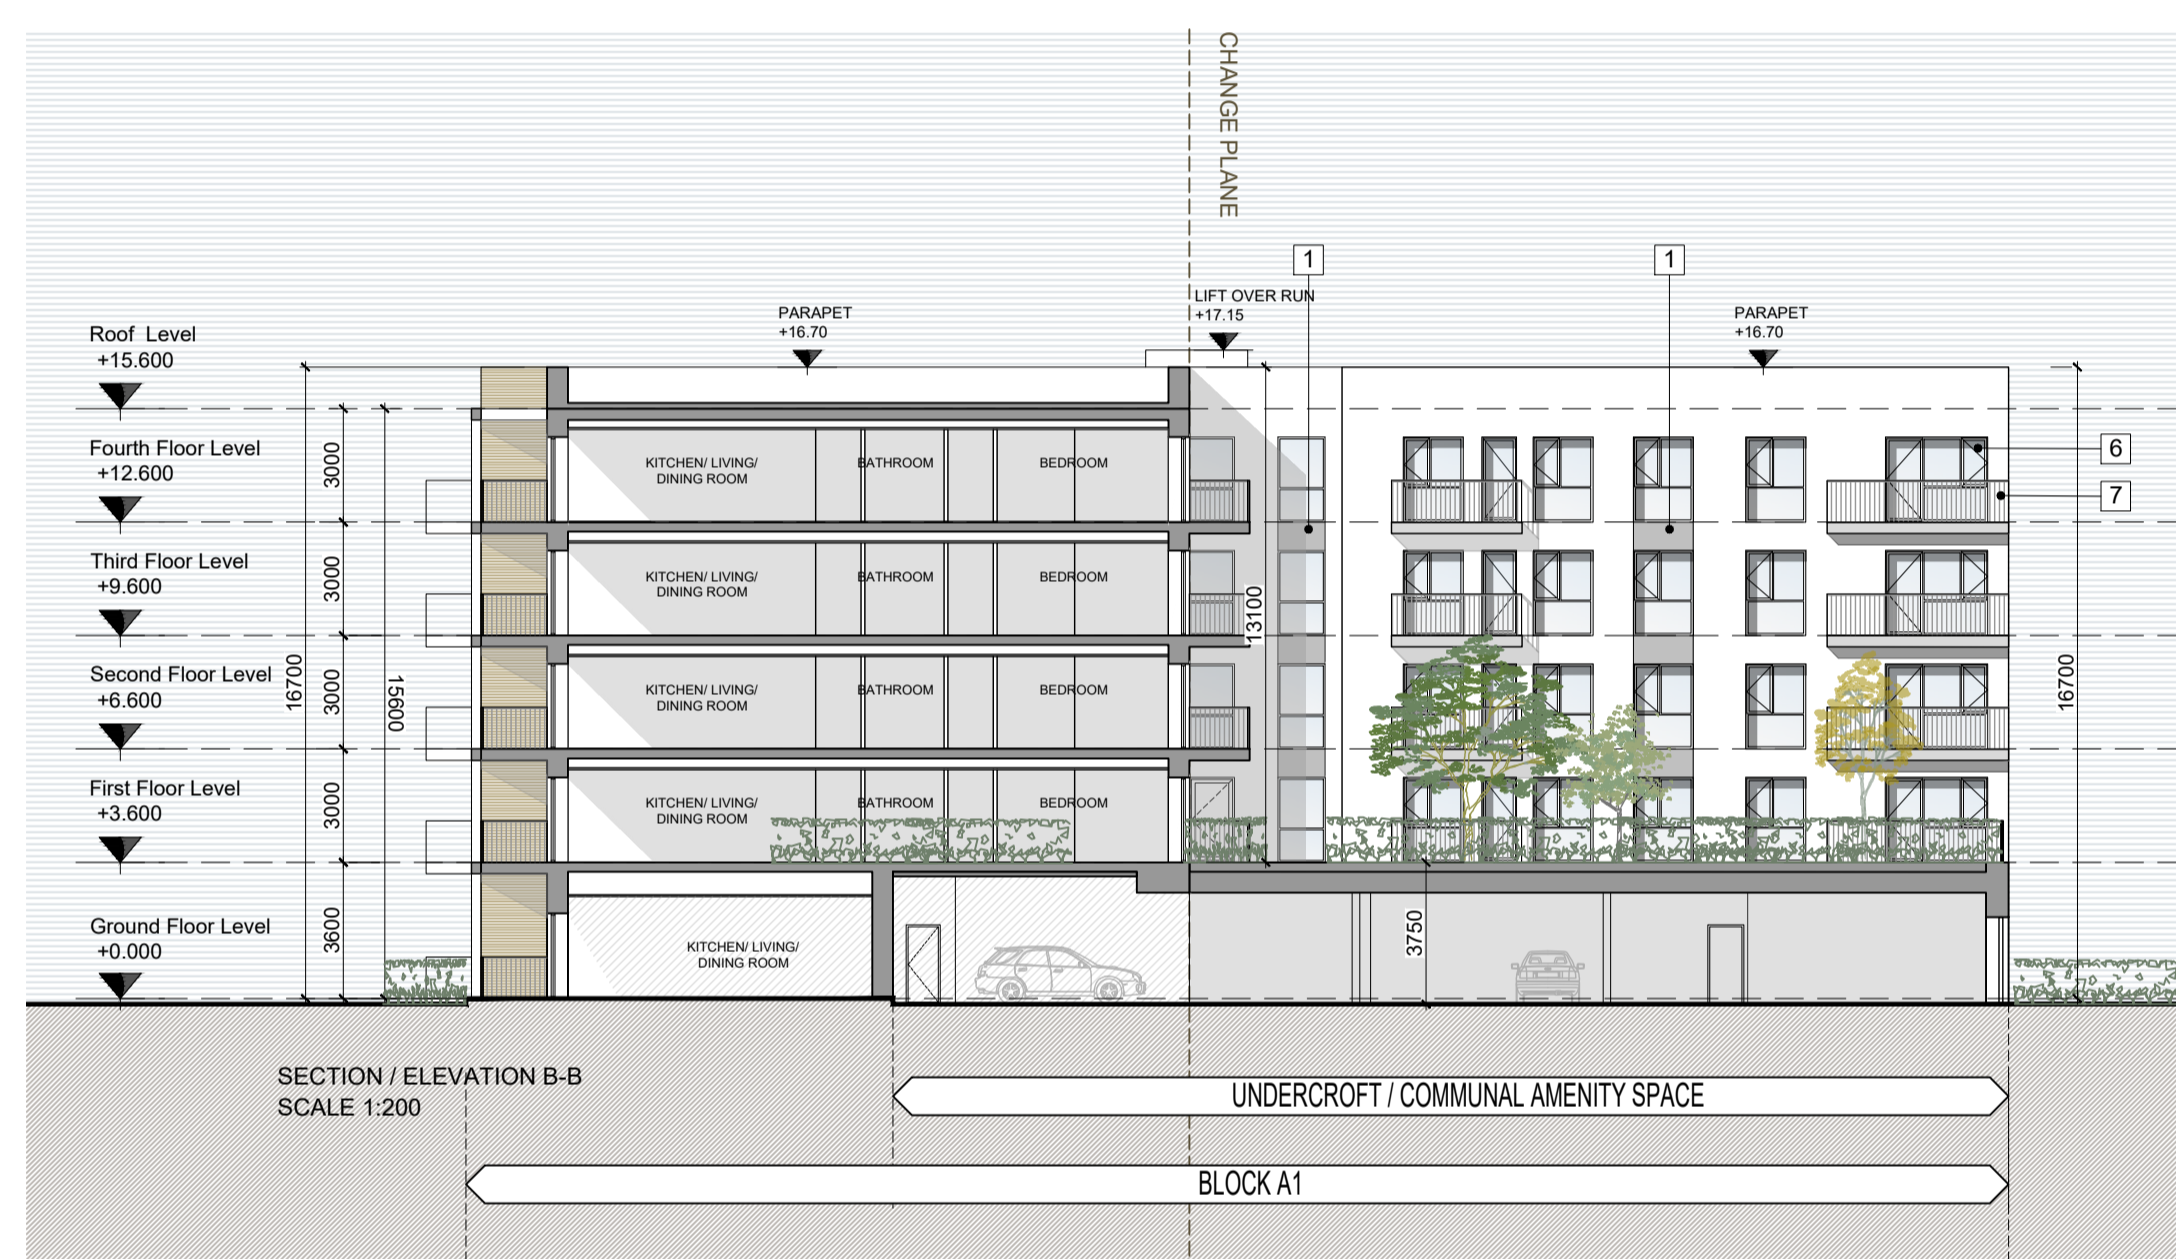

NOTES:

DO NOT SCALE FROM DRAWINGS. WORK TO FIGURED DIMENSIONS ONLY. ARCHITECT TO BE NOTIFIED OF ALL DISCREPANCIES.

CLIENT:		REVISIONS	
DATE	DESCRIPTION	DATE	DESCRIPTION

	PROJECT TITLE:	DATE:	DRAWN BY:
	SHD AT HOLYBANKS, SWORDS	Mar'22	IDF
	DRAWING TITLE:	SCALE:	REVISION:
	BLOCK A1 and A2	1:200 @A1	
Elevations & Sections Sheet 2 of 2		JOB NO:	DRAWING NO:
1 Graham Street, Dublin 8, D08 A8P9, Ireland.		19022	PL51
Tel: 01-4787870 Fax: 01-4787811 E-Mail: arch@mcorm.com			