


GENERAL NOTES

THIS DRAWING TO BE READ IN CONJUNCTION WITH ARCHITECT'S DRAWINGS, CONSULTANT ENGINEERS DRAWINGS AND SPECIFICATIONS, AND LANDSCAPE ARCHITECT'S DRAWINGS AND SPECIFICATIONS.



*** DUAL ASPECT**

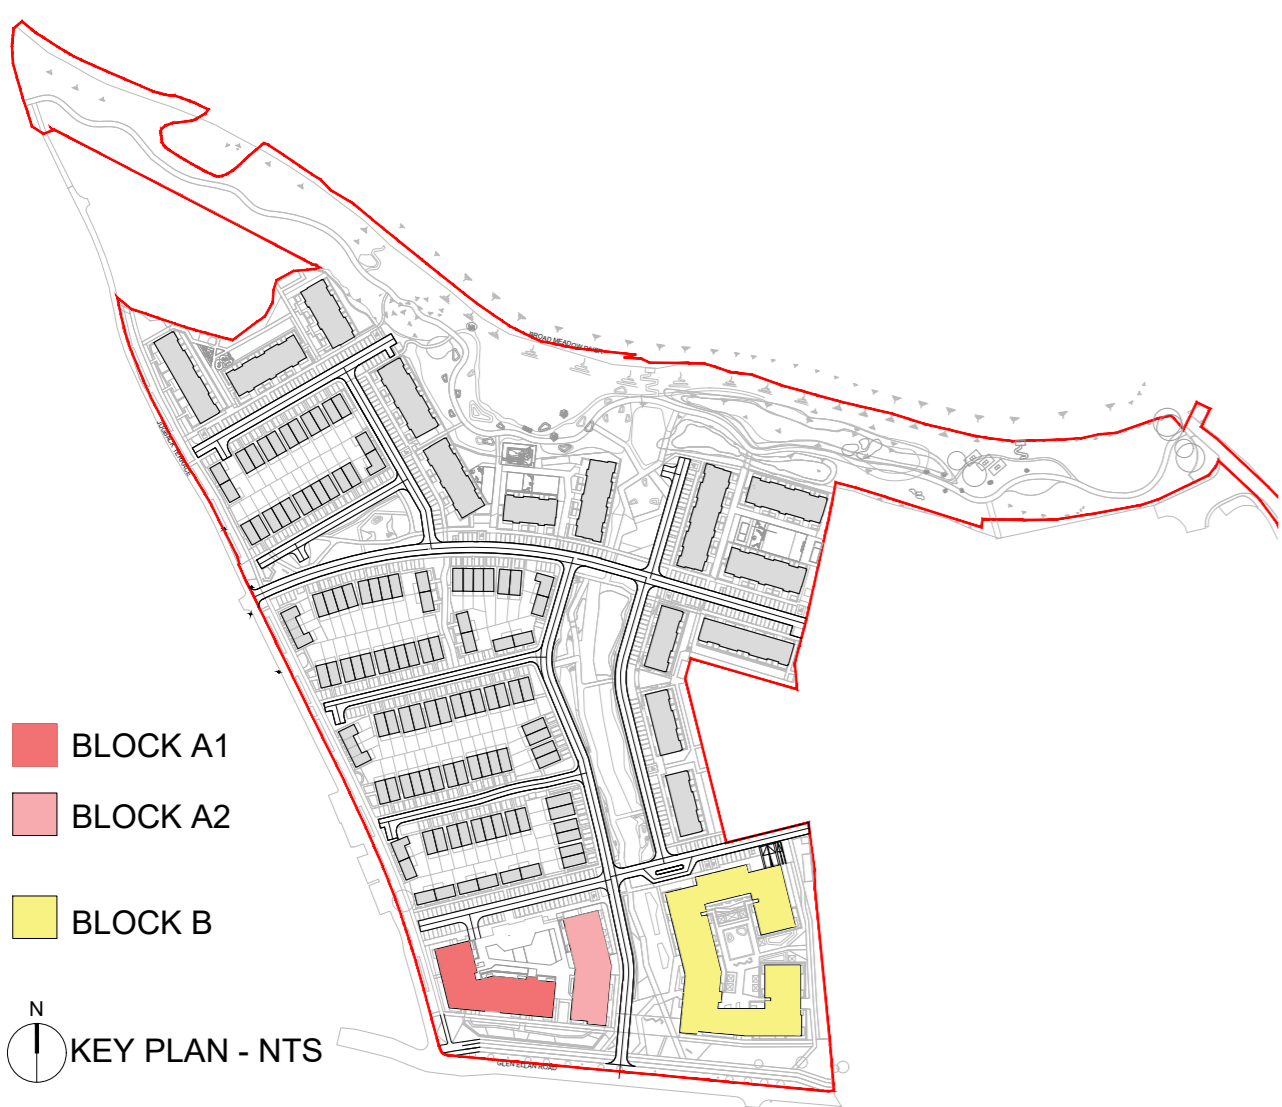

- BLOCK A1
- BLOCK A2
- BLOCK B

KEY PLAN - NTS



GROUND FLOOR PLAN
SCALE 1:200

NOTES:


DO NOT SCALE FROM DRAWINGS. WORK TO FIGURED DIMENSIONS ONLY. ARCHITECT TO BE NOTIFIED OF ALL DISCREPANCIES.

CLIENT:



REVISIONS

DATE	DESCRIPTION	No.

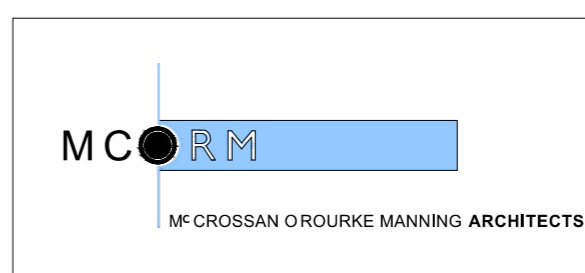

PROJECT TITLE: SHD AT HOLYBANKS, SWORDS	DATE: Mar'22	DRAWN BY: IDF
DRAWING TITLE: BLOCK A1 & A2	SCALE: 1:200 @A1	REVISION:
GROUND FLOOR PLAN	JOB NO: 19022	DRAWING NO: PL32
1 Grantham Street, Dublin 8, D08 A49Y, Ireland. Tel: 01-4788700 Fax: 01-4788711 E-Mail: arch@mcorm.com		