



GENERAL NOTES

THIS DRAWING TO BE READ IN CONJUNCTION WITH ARCHITECT'S DRAWINGS, CONSULTANT ENGINEERS' DRAWINGS AND SPECIFICATIONS, AND LANDSCAPE ARCHITECT'S DRAWINGS AND SPECIFICATIONS.

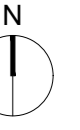

***** DUAL ASPECT

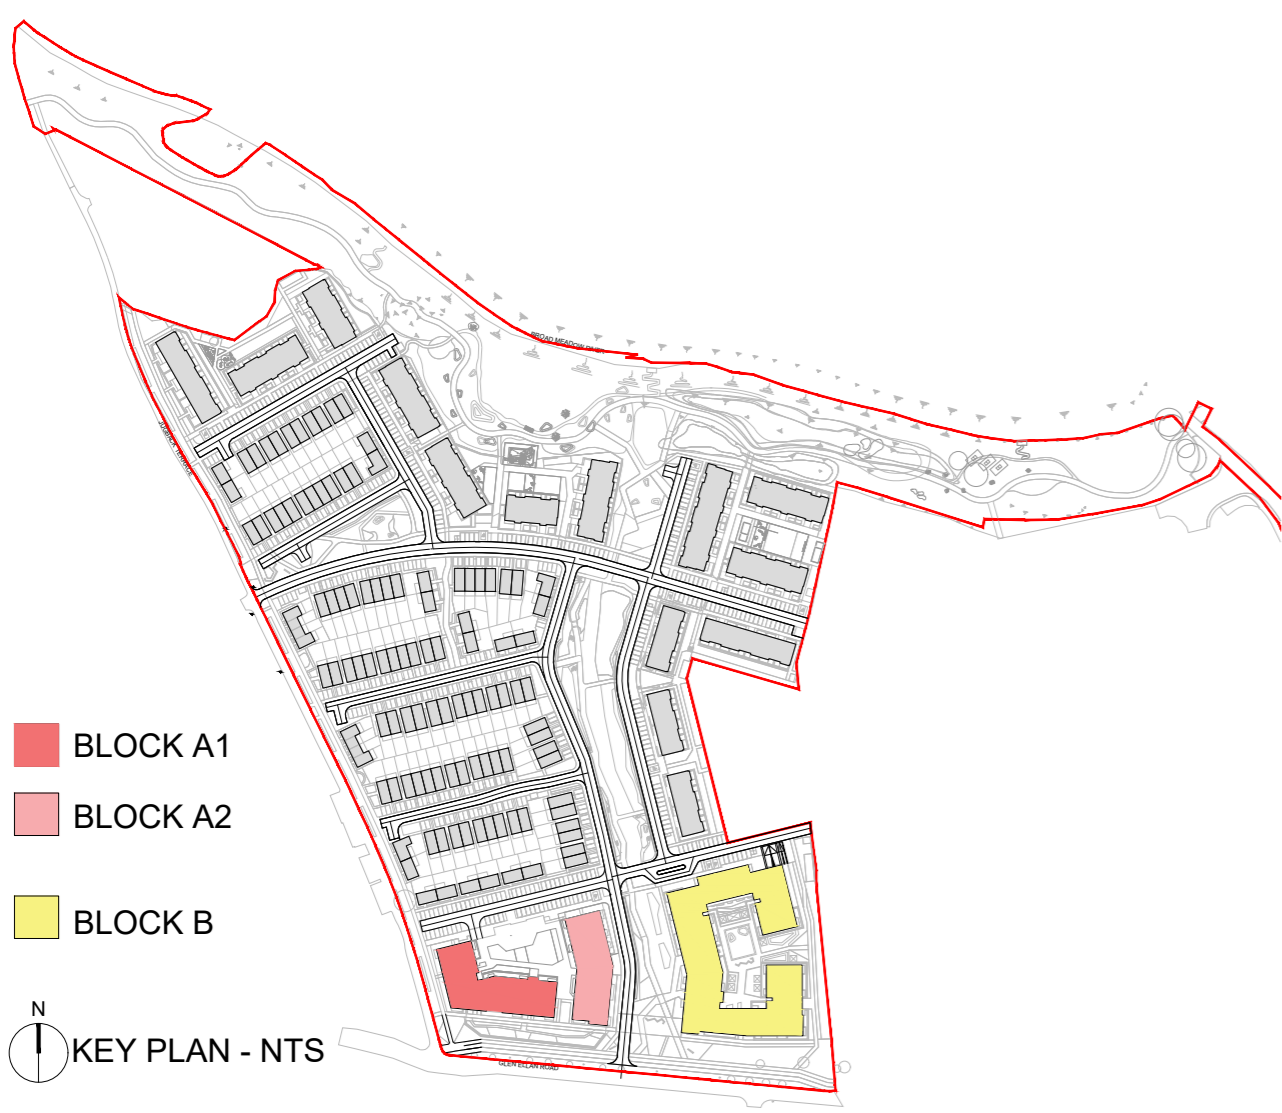

- BLOCK A1
- BLOCK A2
- BLOCK B



FIRST FLOOR PLAN
SCALE 1:200

NOTES:
DO NOT SCALE FROM DRAWINGS. WORK TO FIGURED DIMENSIONS ONLY. ARCHITECT TO BE NOTIFIED OF ALL DISCREPANCIES.

CLIENT:		REVISIONS		No.
CAIRN CAIRN Homes Properties Ltd		DATE	DESCRIPTION	

<p>MCM CROSSAN O'ROURKE MANNING ARCHITECTS</p>	PROJECT TITLE	DATE	DRAWN BY
	SHD AT HOLYBANKS, SWORDS	Mar'22	IDF
<p>DRAWING TITLE</p> <p>BLOCK B</p> <p>FIRST FLOOR PLAN</p> <p>1 Grenham Street, Dublin 8, D08 A49V, Ireland Tel: 01-4787670 Fax: 01-4787671 E-Mail: arch@mcom.com</p>	SCALE	REVISION	
	1:200 @A1		
JOB NO.	DRAWING NO.		
19022	PL39		