

# GENERAL NOTES


THIS DRAWING TO BE READ IN CONJUNCTION WITH ARCHITECT'S DRAWINGS, CONSULTANT ENGINEER'S DRAWINGS AND SPECIFICATIONS, AND LANDSCAPE ARCHITECT'S DRAWINGS AND SPECIFICATIONS.



**\*** DUAL ASPECT

- BLOCK A1
- BLOCK A2
- BLOCK B

**KEY PLAN - NTS**

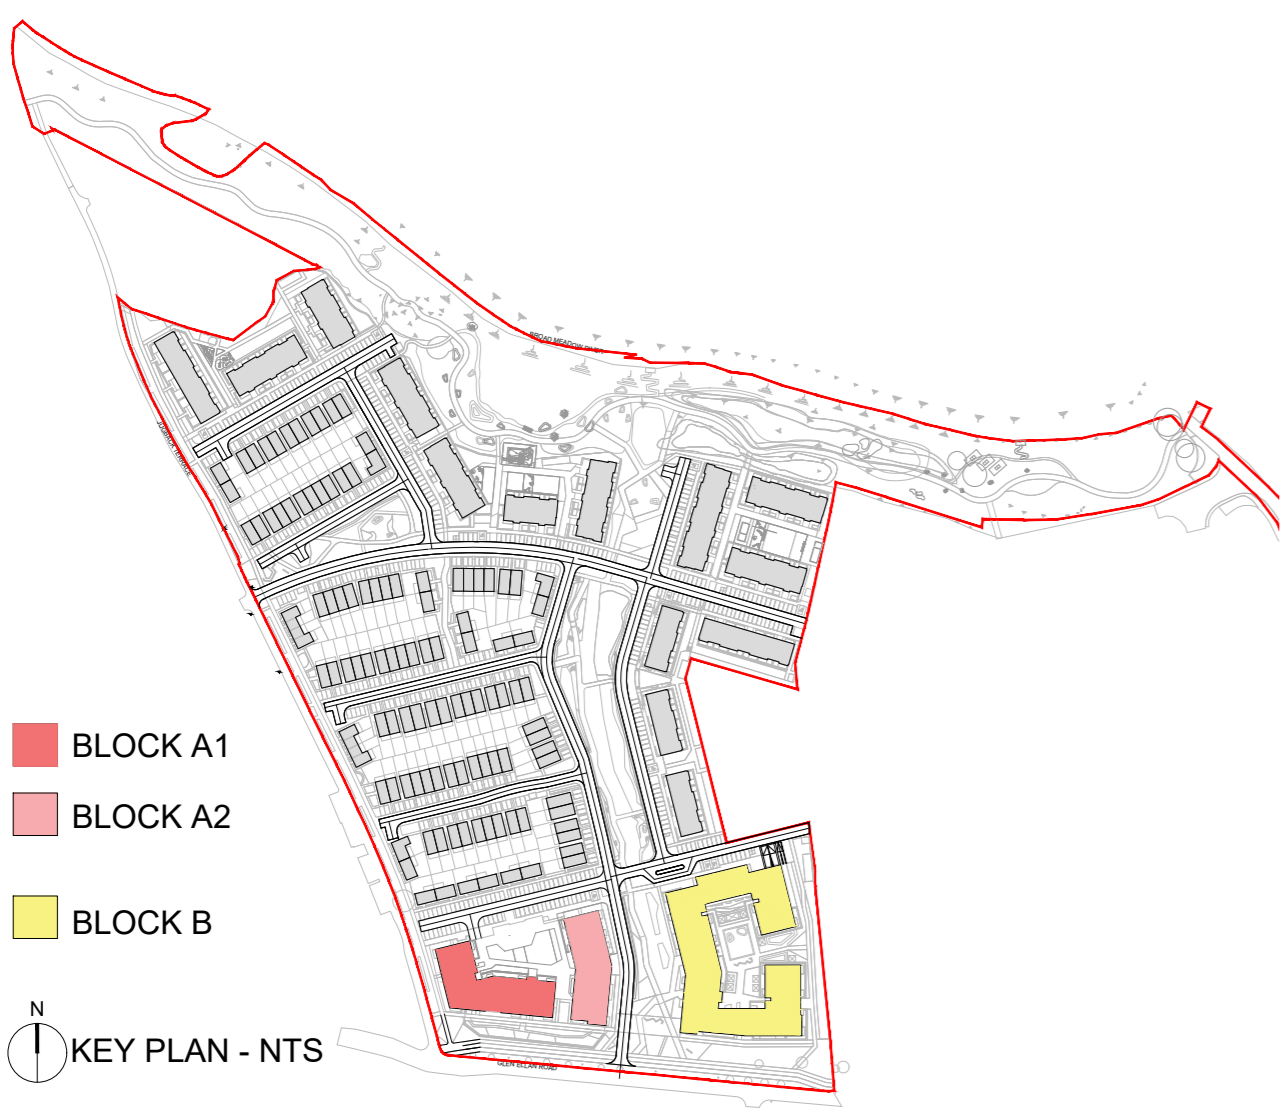

**FOURTH FLOOR PLAN**  
SCALE 1:200

## NOTES:


DO NOT SCALE FROM DRAWINGS. WORK TO FIGURED DIMENSIONS ONLY. ARCHITECT TO BE NOTIFIED OF ALL DISCREPANCIES.

## CLIENT:

**CAIRN**  
CAIRN Homes Properties Ltd

## REVISIONS

DATE	DESCRIPTION	No.

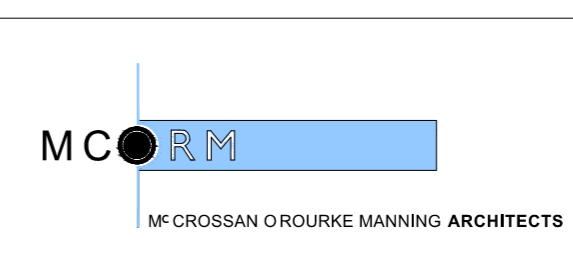

PROJECT TITLE:  
**SHD AT HOLYBANKS, SWORDS**

DRAWING TITLE:  
**BLOCK B**  
**FOURTH FLOOR PLAN**

1 Grantham Street, Dublin 8, D08 A89Y, Ireland  
Tel: 01-4788700 Fax: 01-4788711 E-Mail: aorc@mcorm.com

DATE:	Mar '22	DRAWN BY:	IDF
SCALE:	1:200 @A1	REVISION:	
DIB NO:	19022	DRAWING NO:	PL42