


# GENERAL NOTES


THIS DRAWING TO BE READ IN CONJUNCTION WITH ARCHITECT'S DRAWINGS, CONSULTANT ENGINEER'S DRAWINGS AND SPECIFICATIONS, AND LANDSCAPE ARCHITECT'S DRAWINGS AND SPECIFICATIONS.

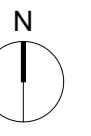

**\*** DUAL ASPECT

- BLOCK A1
- BLOCK A2
- BLOCK B

**N**  
KEY PLAN - NTS

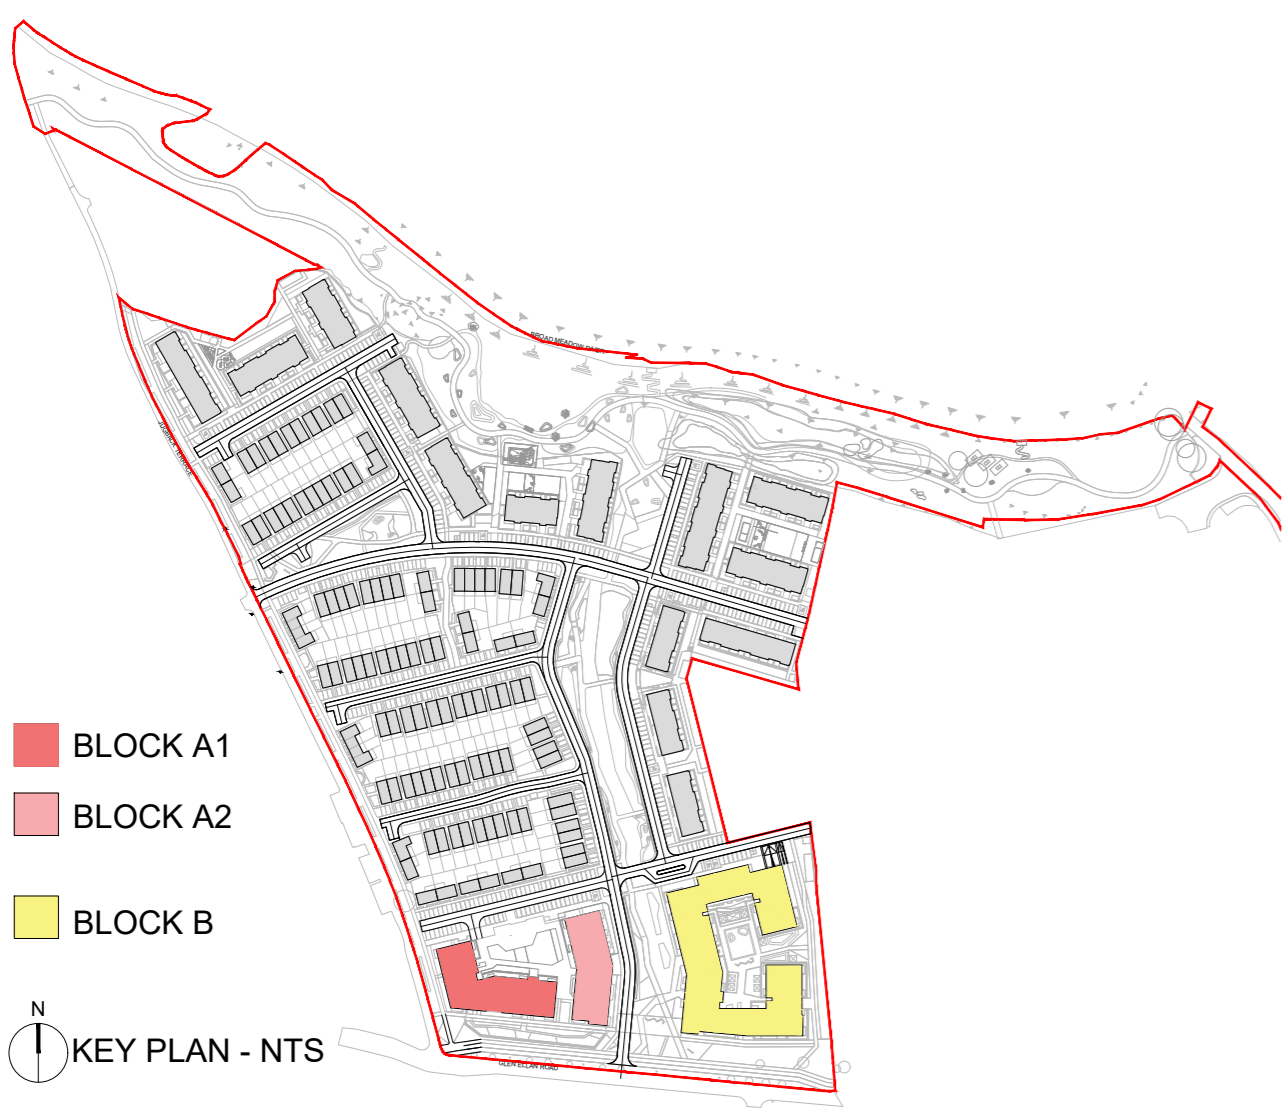

GROUND FLOOR PLAN  
SCALE 1:200

PLEASE REFER TO ARCHITECT'S DRAWING PL31 FOR THE COURTYARD PROPOSAL

## NOTES:


DO NOT SCALE FROM DRAWINGS. WORK TO FIGURED DIMENSIONS ONLY. ARCHITECT TO BE NOTIFIED OF ALL DISCREPANCIES.

CLIENT:



REVISIONS

DATE	DESCRIPTION	No.

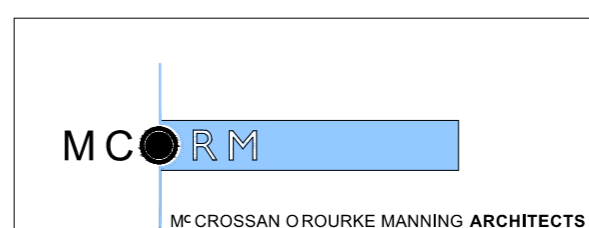

PROJECT TITLE:

SHD AT HOLYBANKS, SWORDS

DRAWING TITLE:

BLOCK B

GROUND FLOOR PLAN

1 Grantham Street, Dublin 8, D08 A497, Ireland.  
Tel: 01-4788700 Fax: 01-4788711 E-Mail: [arc@mcorm.com](mailto:arc@mcorm.com)

DATE:

Mar'22

SCALE:

1:200 @A1

JOB NO:

19022

DRAWN BY:

IDF

REVISION:

DRAWING NO:

PL38