


GENERAL NOTES


THIS DRAWING TO BE READ IN CONJUNCTION WITH ARCHITECT'S DRAWINGS, CONSULTANT ENGINEER'S DRAWINGS AND SPECIFICATIONS, AND LANDSCAPE ARCHITECT'S DRAWINGS AND SPECIFICATIONS.

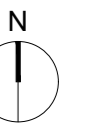

***** DUAL ASPECT

- BLOCK A1
- BLOCK A2
- BLOCK B


KEY PLAN - NTS

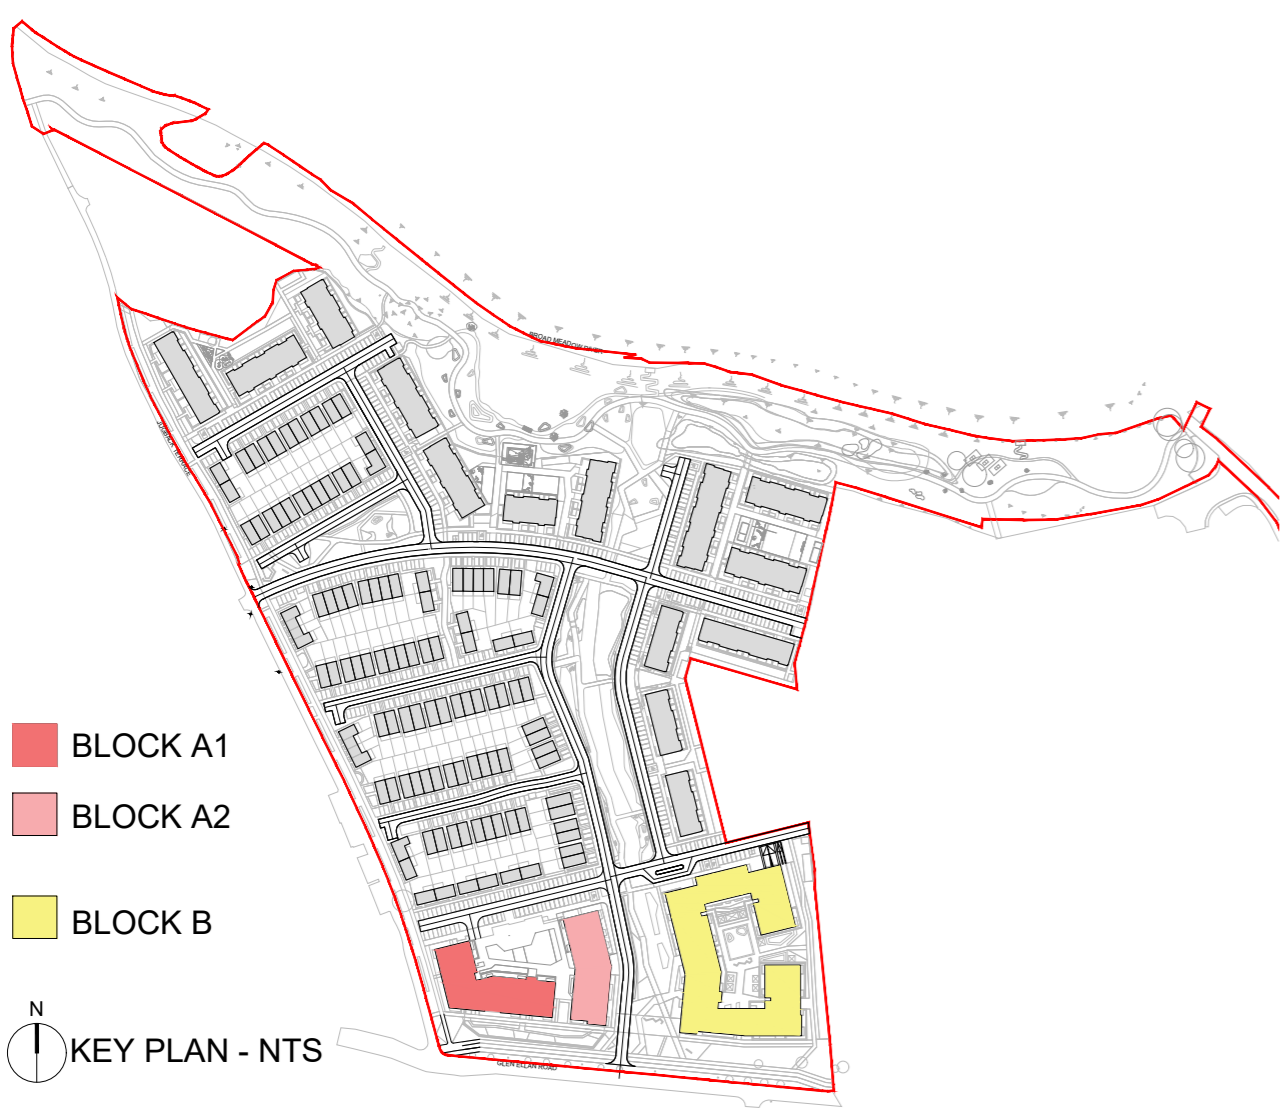

SECOND FLOOR PLAN
SCALE 1:200

NOTES:
DO NOT SCALE FROM DRAWINGS. WORK TO FIGURED DIMENSIONS ONLY. ARCHITECT TO BE NOTIFIED OF ALL DISCREPANCIES.

CLIENT:		REVISIONS	
CAIRN Homes Properties Ltd		DATE	DESCRIPTION
			No.

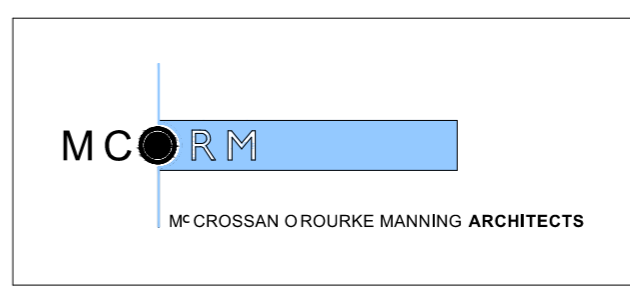

PROJECT TITLE:	SHD AT HOLYBANKS, SWORDS	DATE:	Mar'22	DRAWN BY:	IDF
DRAWING TITLE:	BLOCK B	SCALE:	1:200 @A1	REVISION:	
	SECOND FLOOR PLAN	JOB NO:	19022	DRAWING NO:	PL40
1 Grantham Street, Dublin 8, D08 A9Y7, Ireland. Tel: 01-4788700 Fax: 01-4788711 E-Mail: arch@mcorm.com					