

# GENERAL NOTES


THIS DRAWING TO BE READ IN CONJUNCTION WITH ARCHITECT'S DRAWINGS, CONSULTANT ENGINEER'S DRAWINGS AND SPECIFICATIONS, AND LANDSCAPE ARCHITECT'S DRAWINGS AND SPECIFICATIONS.



**\*** DUAL ASPECT

- BLOCK A1
- BLOCK A2
- BLOCK B

**N**  
KEY PLAN - NTS

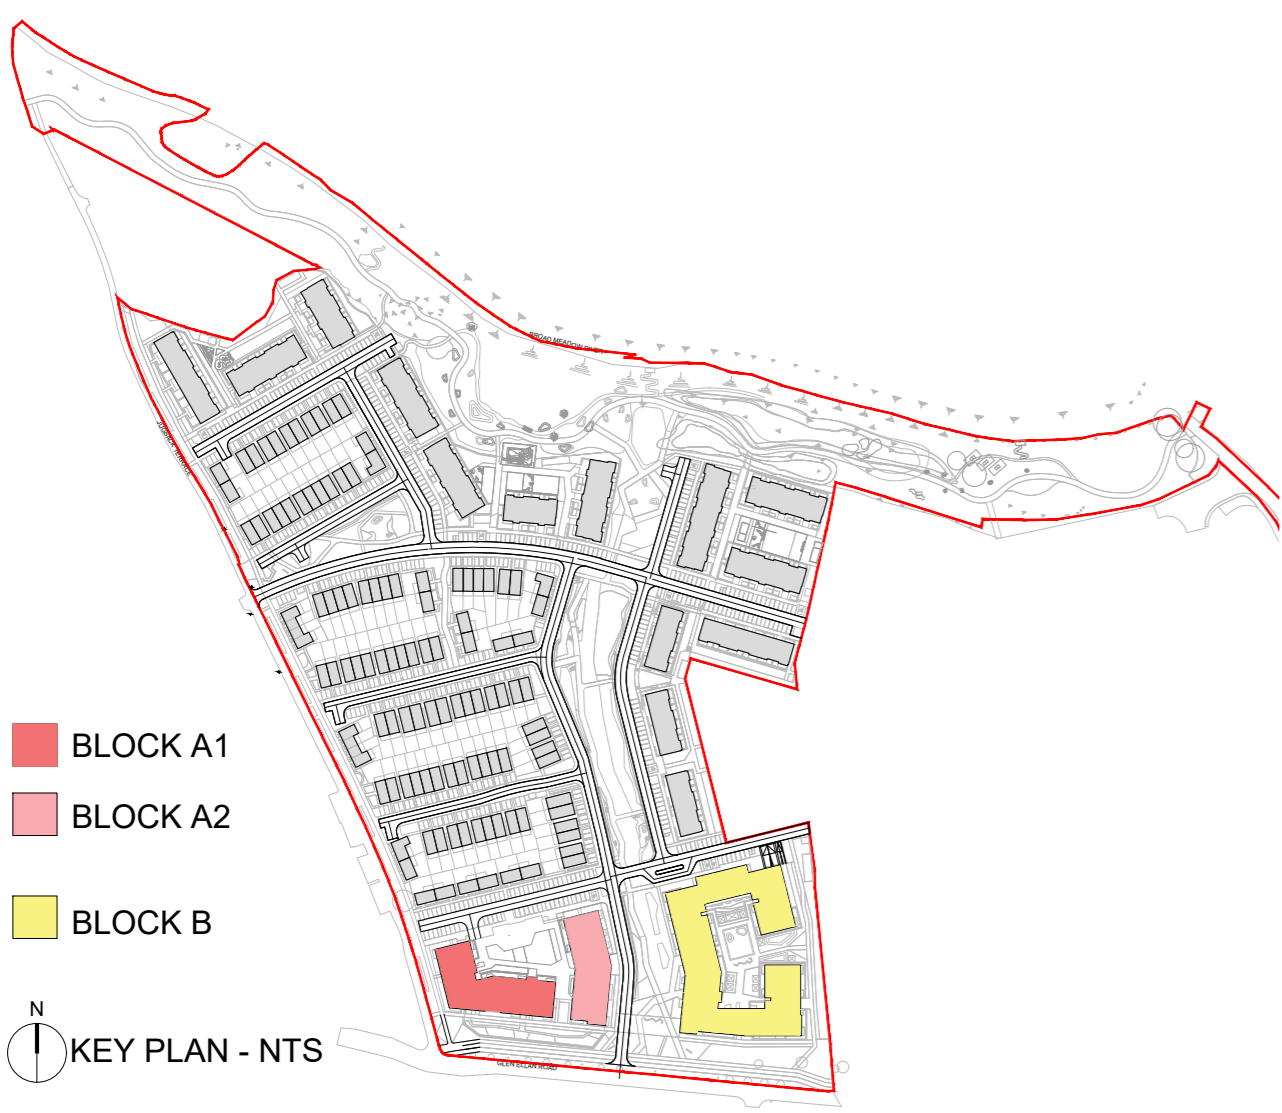

THIRD FLOOR PLAN  
SCALE 1:200

## NOTES:

DO NOT SCALE FROM DRAWINGS. WORK TO FIGURED DIMENSIONS ONLY. ARCHITECT TO BE NOTIFIED OF ALL DISCREPANCIES.


CLIENT:



CAIRN Homes Properties Ltd

REVISIONS

DATE	DESCRIPTION	No.

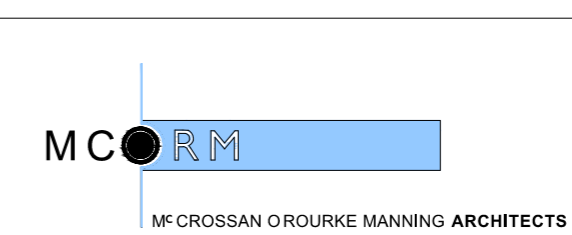

M<sup>C</sup>CROSSAN O<sup>R</sup>OURKE MANNING ARCHITECTS

PROJECT TITLE:

SHD AT HOLYBANKS, SWORDS

DRAWING TITLE:

BLOCK B  
THIRD FLOOR PLAN

1 Grantham Street, Dublin 8, D08 A69Y, Ireland.  
Tel: 01-4788700 Fax: 01-4788711 E-Mail: arch@mcom.com

DATE:

Mar'22

SCALE:

1:200 @A1

JOB NO. DRAWING NO.

19022 PL41

DRAWN BY:

IDF