


GENERAL NOTES

THIS DRAWING TO BE READ IN CONJUNCTION WITH ARCHITECTS DRAWINGS, CONSULTANT ENGINEER'S DRAWINGS AND SPECIFICATIONS, AND LANDSCAPE ARCHITECT'S DRAWINGS AND SPECIFICATIONS.

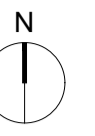

— SITE BOUNDARY FOR THE PURPOSES OF THIS APPLICATION

■ Part V - Units Outlined and shaded in Blue

■ Phase 1 - 196 Units (n.10 for Part V)

■ Phase 2 - 76 Units (n.52 for Part V)

■ Phase 3 - 349 Units (no Part V units)

Overall Development n.621 units
Min 10% requirement for Part V
n.62 Units Total provided

1 Bed n.8
2 Bed n.26
3 Bed n.28

■ PHASE 1 - Total 196 Units (n.10 for Part V)

HOUSES TYPE C1-C
2 x 3Bed. Houses (2 Storey)
(Unit no. 117 and 118)

MAISONETTE
8 x 1 Bed. Apartment
(Unit no. 53,54,55,56,90,91,92,93)

■ PHASE 2 - Total 76 Units (n.52 for Part V)

DUPLEX BLOCK H
8 x 2Bed. Apartment Ground Floor
(unit no. 79, 80, 81, 82, 83, 84, 85, 86)

8 x 3Bed. Apartment First/Second Floor
(unit no. 87, 88, 89, 90, 91, 92, 93, 94)

DUPLEX BLOCK I
6 x 2Bed. Apartment Ground Floor
(unit no. 95, 96, 97, 98, 99, 100)

6 x 3Bed. Apartment First/Second Floor
(unit no. 101, 102, 103, 104, 105, 106)


DUPLEX BLOCK J
6 x 2Bed. Apartment Ground Floor
(unit no. 107, 108, 109, 110, 111, 112)

6 x 3Bed. Apartment First/Second Floor
(unit no. 113, 114, 115, 116, 117, 118)

DUPLEX BLOCK K
6 x 2Bed. Apartment Ground Floor
(unit no. 119, 120, 121, 122, 123, 124)

6 x 3Bed. Apartment First/Second Floor
(unit no. 125, 126, 127, 128, 129, 130)

■ PHASE 3 - Total 349 Units
Part V Units only in Phase 1 & 2

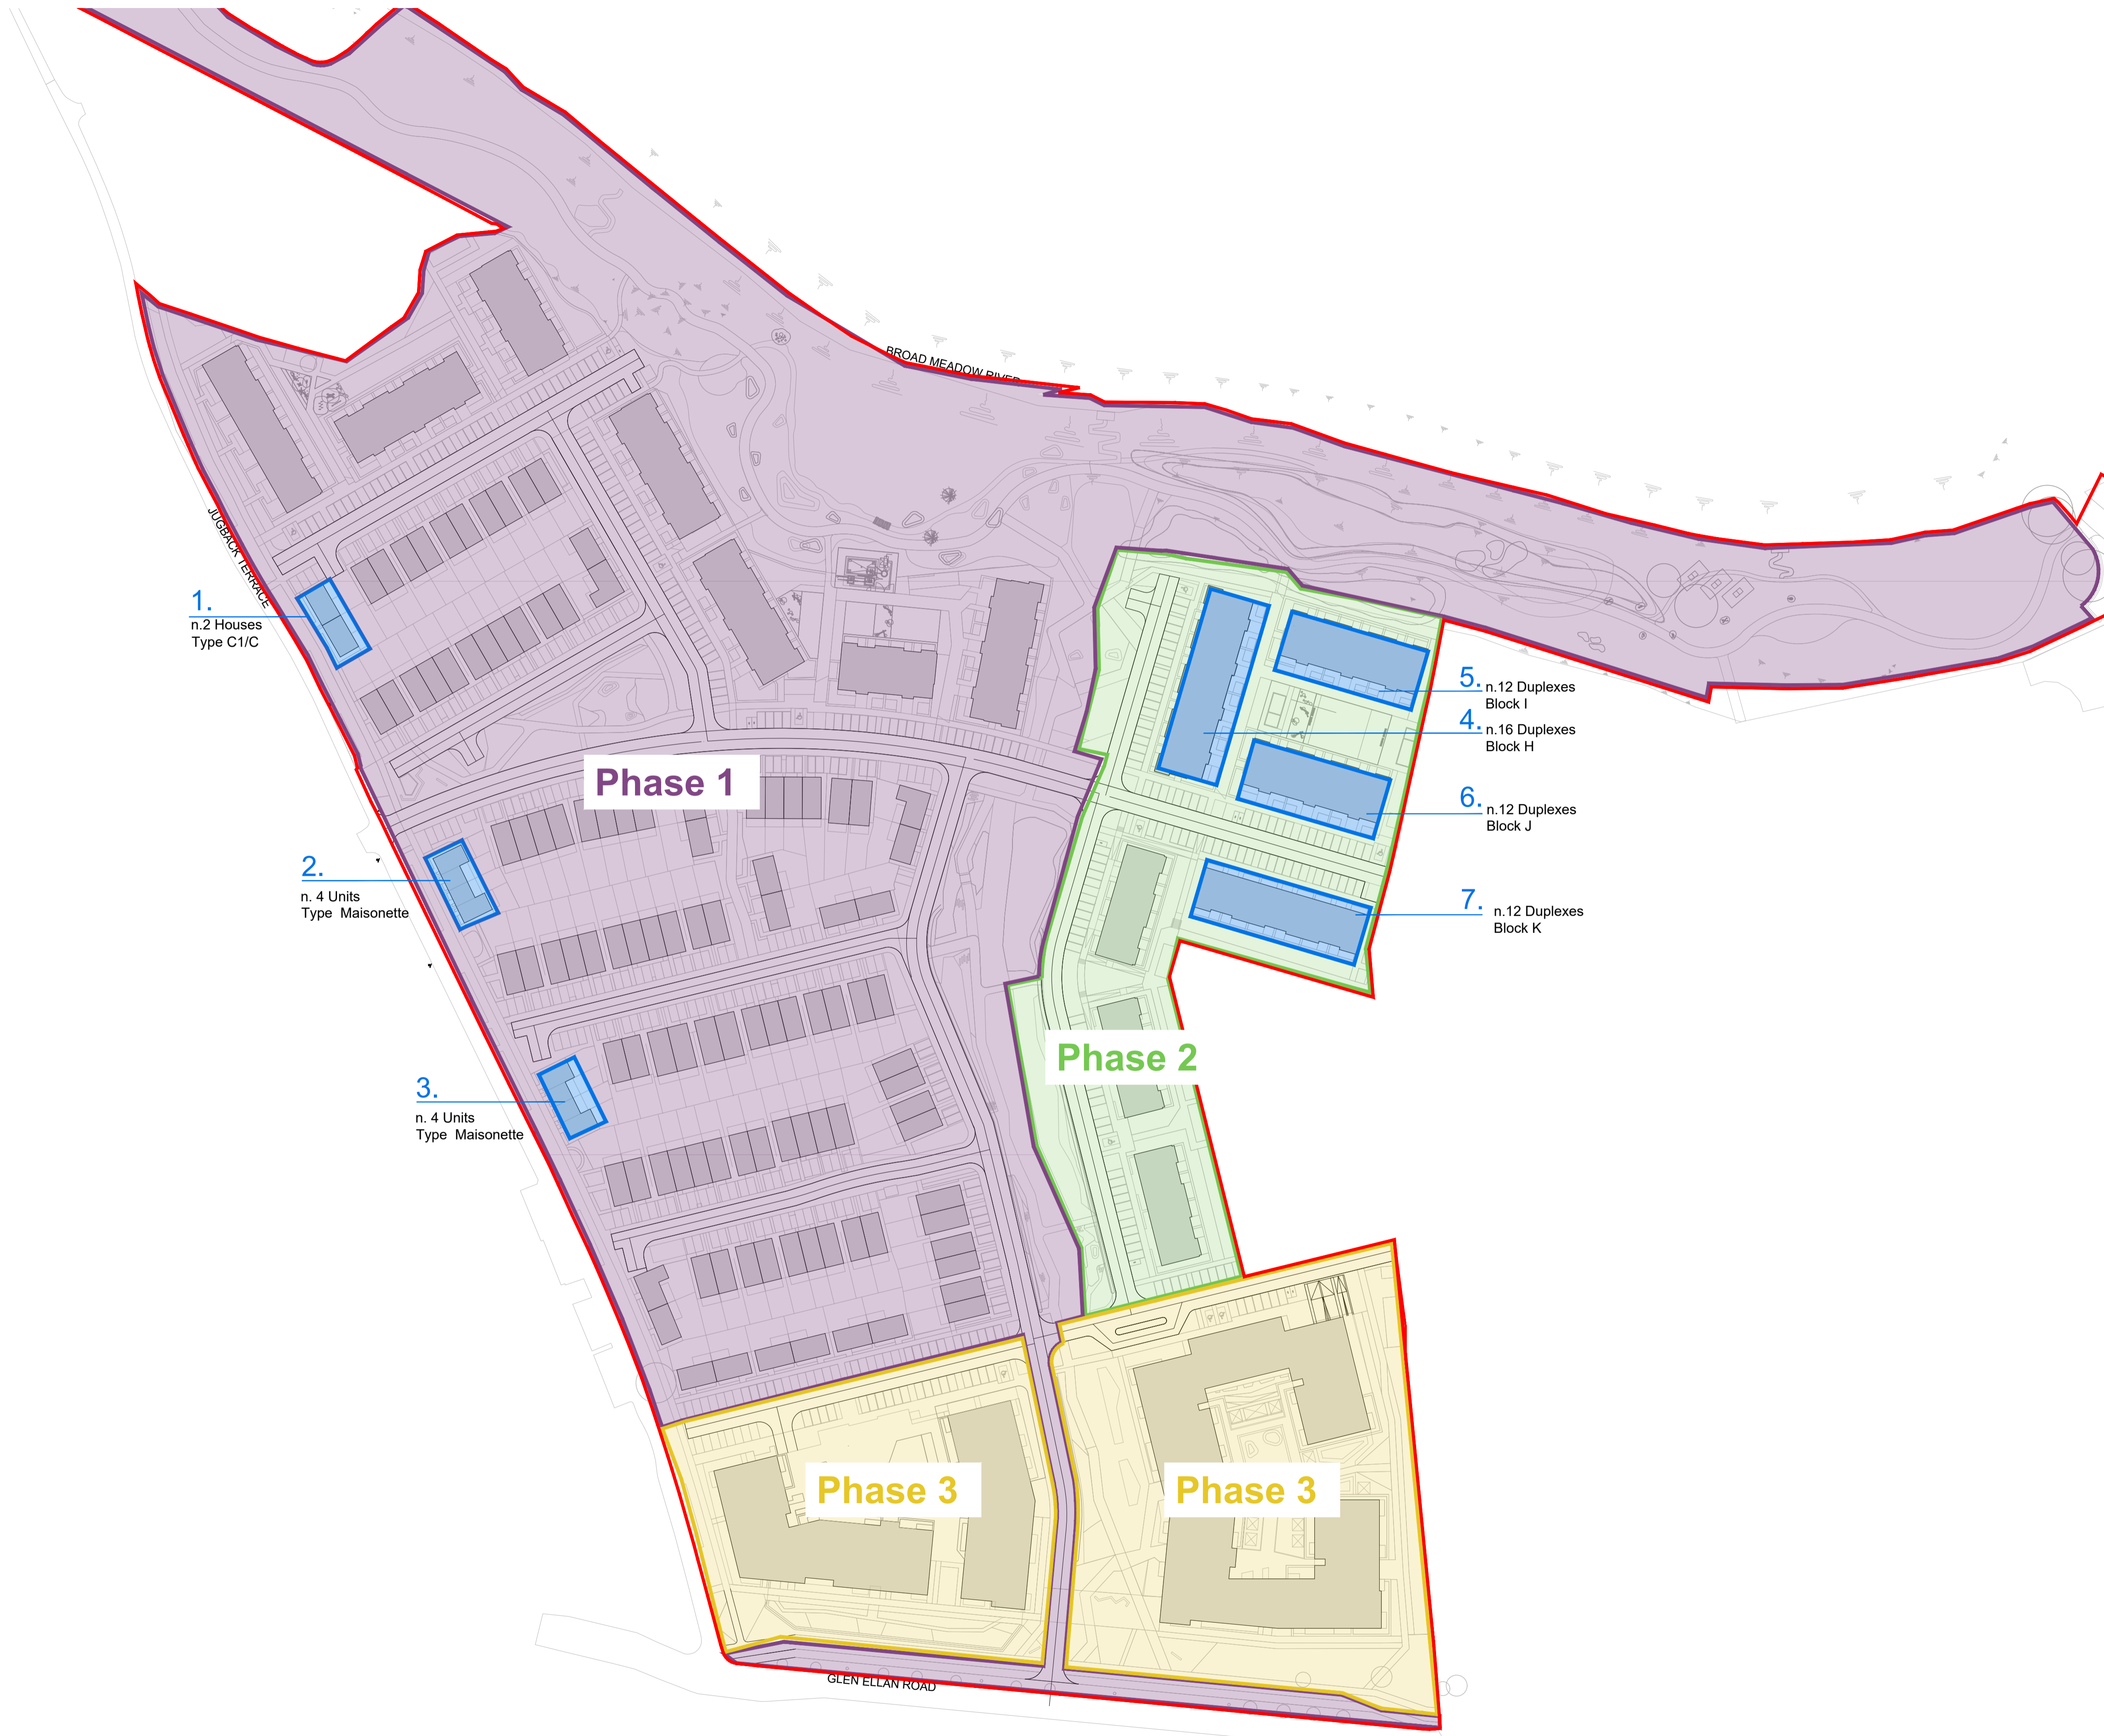

1. n.2 Houses Type C1/C

2. n. 4 Units Type Maisonette

3. n. 4 Units Type Maisonette

5. n.12 Duplexes Block I

4. n.16 Duplexes Block H

6. n.12 Duplexes Block J

7. n.12 Duplexes Block K

Phase 1

Phase 2

Phase 3

Phase 3

NOTES:

DO NOT SCALE FROM DRAWINGS. WORK TO FIGURED DIMENSIONS ONLY. ARCHITECT TO BE NOTIFIED OF ALL DISCREPANCIES.

CLIENT:		REVISIONS	
CAIRN CAIRN Homes Properties Ltd		DATE	DESCRIPTION
			No.

<p>MR CROSSAN O'ROURKE MANNING ARCHITECTS</p>	PROJECT TITLE:	DATE:	DRAWN BY:
	SHD AT HOLYBANKS, SWORDS	Mar'22	CL
	DRAWING TITLE:	SCALE:	REVISION:
	Part V Provision - Site Plan	1:1000@A1	
	JOB NO:	DRAWING NO:	
	19022	PL57	