



GENERAL NOTES

THIS DRAWING TO BE READ IN CONJUNCTION WITH ARCHITECT'S DRAWINGS, CONSULTANT ENGINEER'S DRAWINGS AND SPECIFICATIONS, AND LANDSCAPE ARCHITECT'S DRAWINGS AND SPECIFICATIONS.

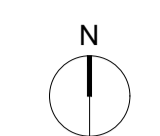

- OUTLINE OF ADJOINING LANDS IN APPLICANT'S OWNERSHIP
- NET SITE BOUNDARY FOR THE PURPOSES OF THIS APPLICATION
- SITE BOUNDARY FOR THE PURPOSES OF THIS APPLICATION
- WAYLEAVE

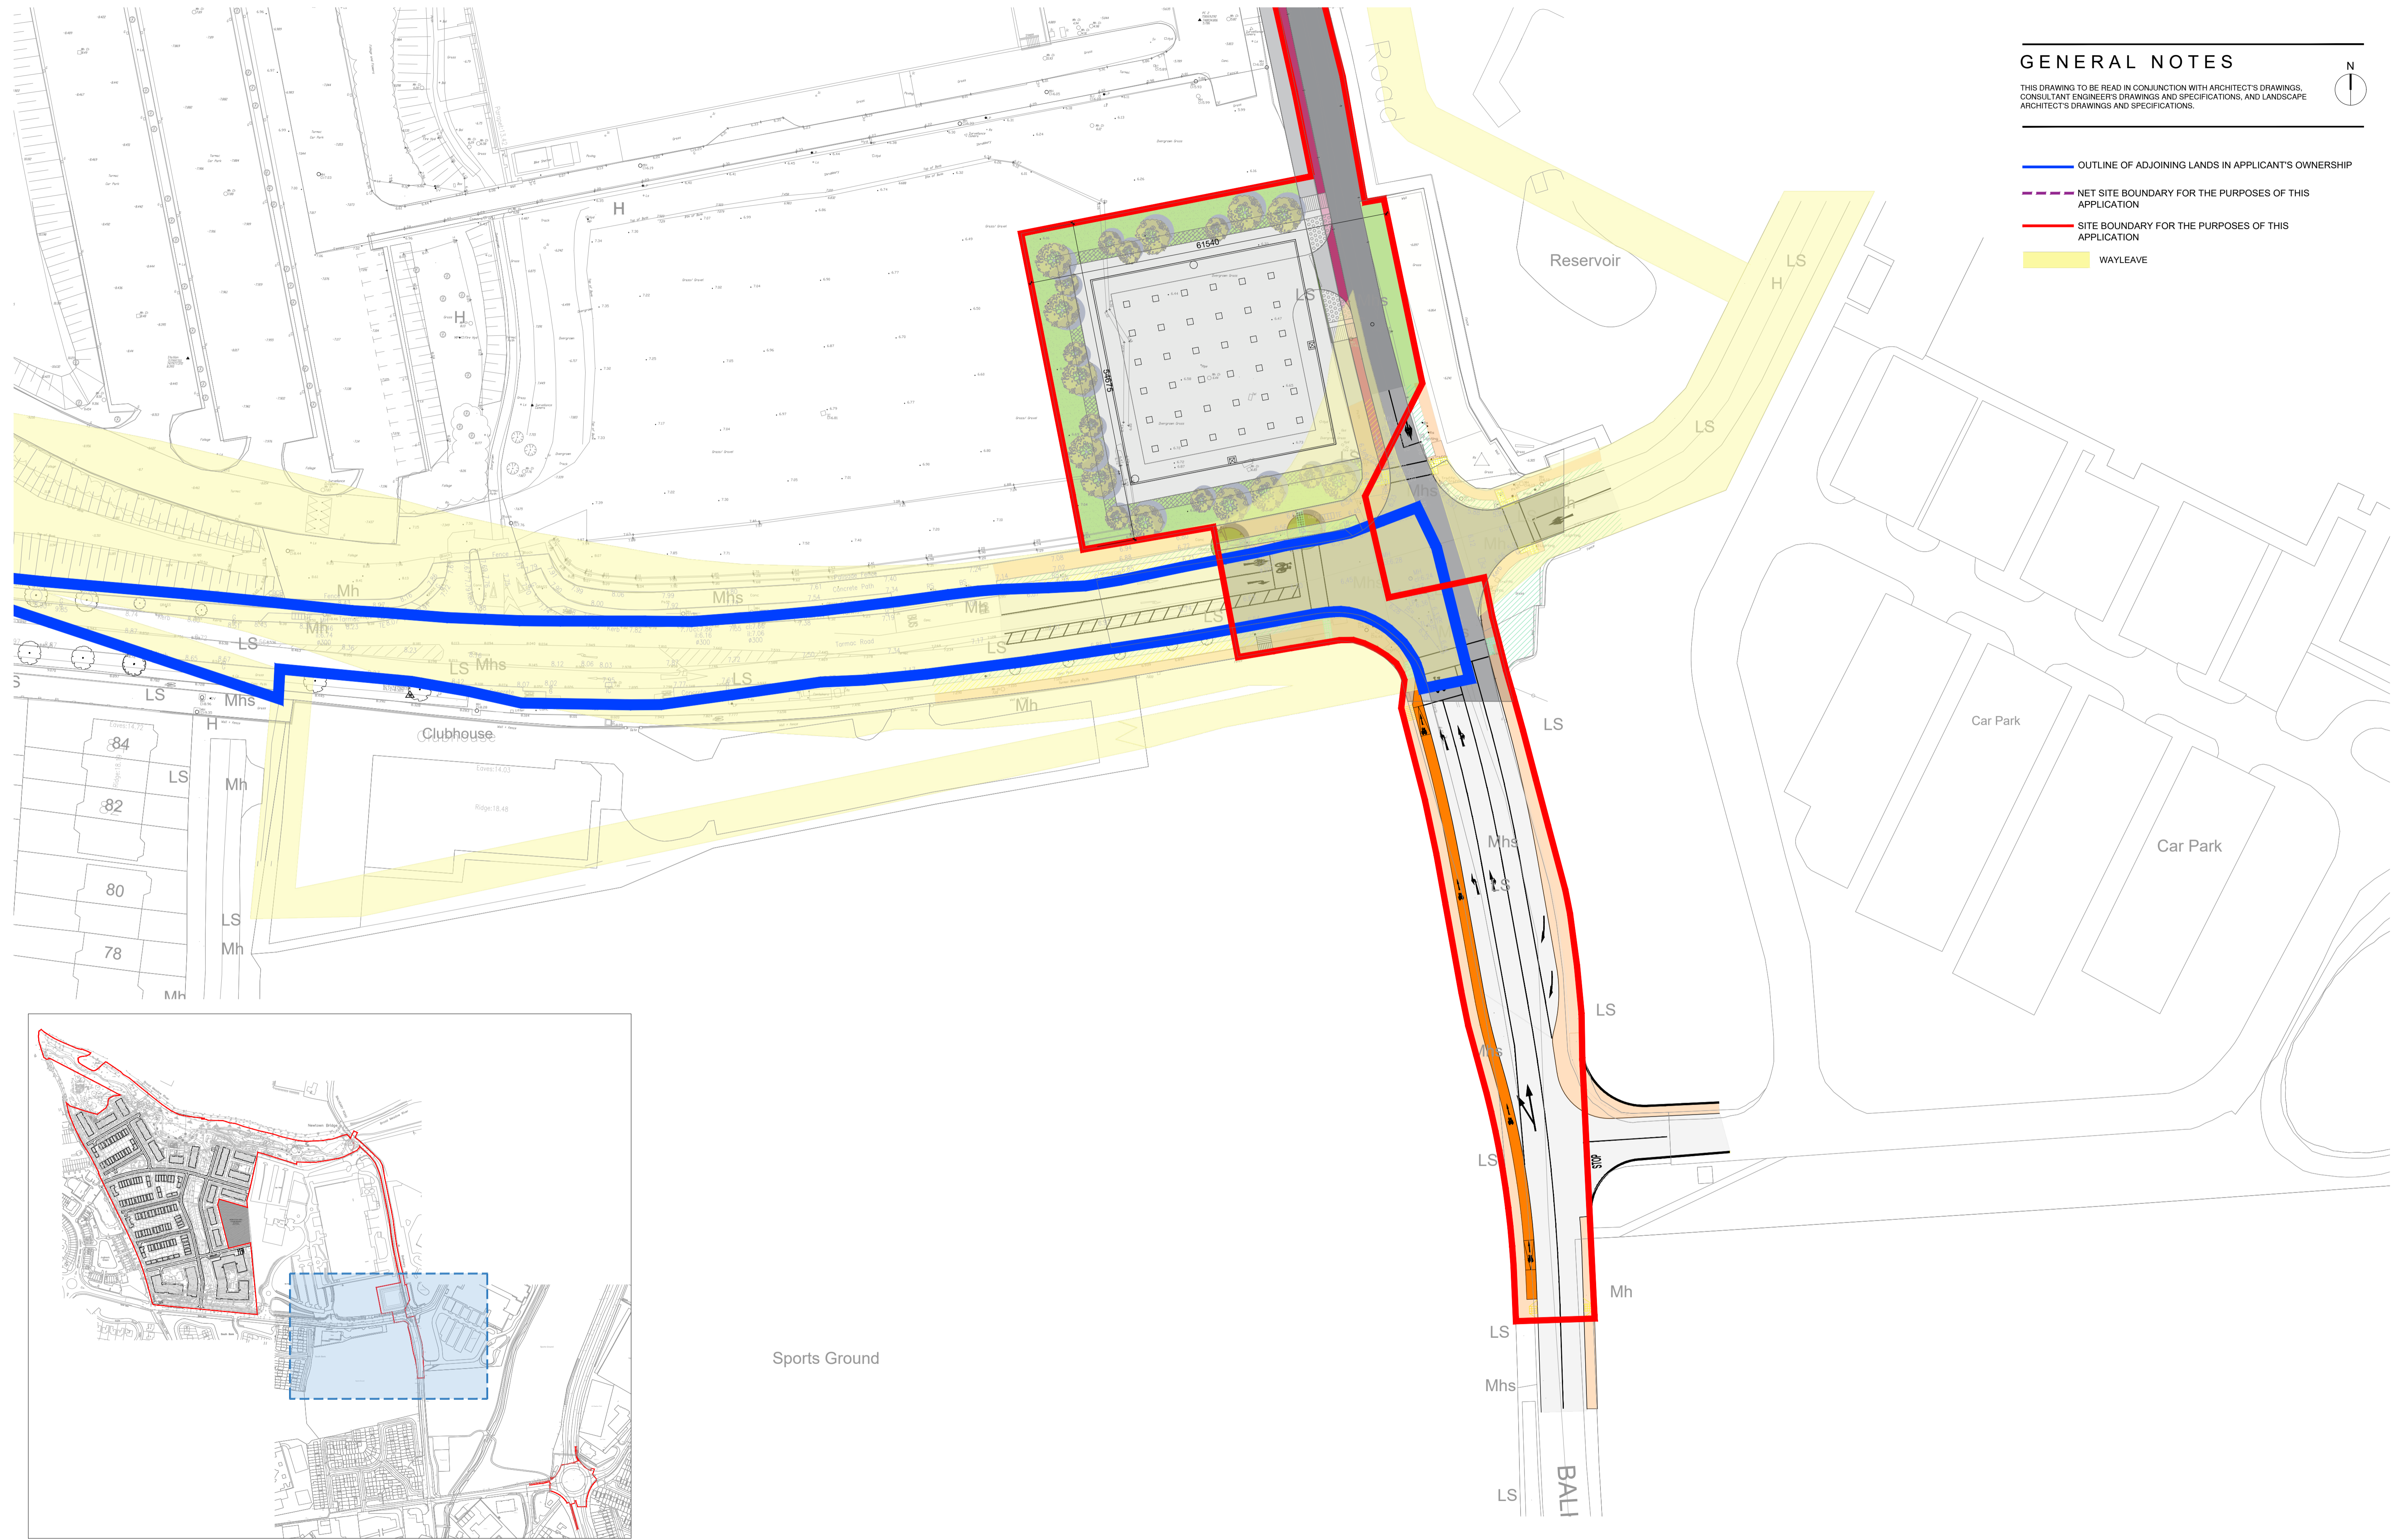

NOTES:
DO NOT SCALE FROM DRAWINGS. WORK TO FIGURED DIMENSIONS ONLY. ARCHITECT TO BE NOTIFIED OF ALL DISCREPANCIES.

CLIENT:		REVISIONS	
CAIRN CAIRN Homes Properties Ltd		DATE	DESCRIPTION
			No.

 MR CROSSAN O'ROURKE MANNING ARCHITECTS	PROJECT TITLE:	DATE:	DRAWN BY:
	SHD AT HOLYBANKS, SWORDS	Mar'22	IDF
	DRAWING TITLE:	SCALE:	REVISION:
	Site Plan Layout	1:500 @A1	
	JOB NO:	DRAWING NO:	
	19022	PL05d	