
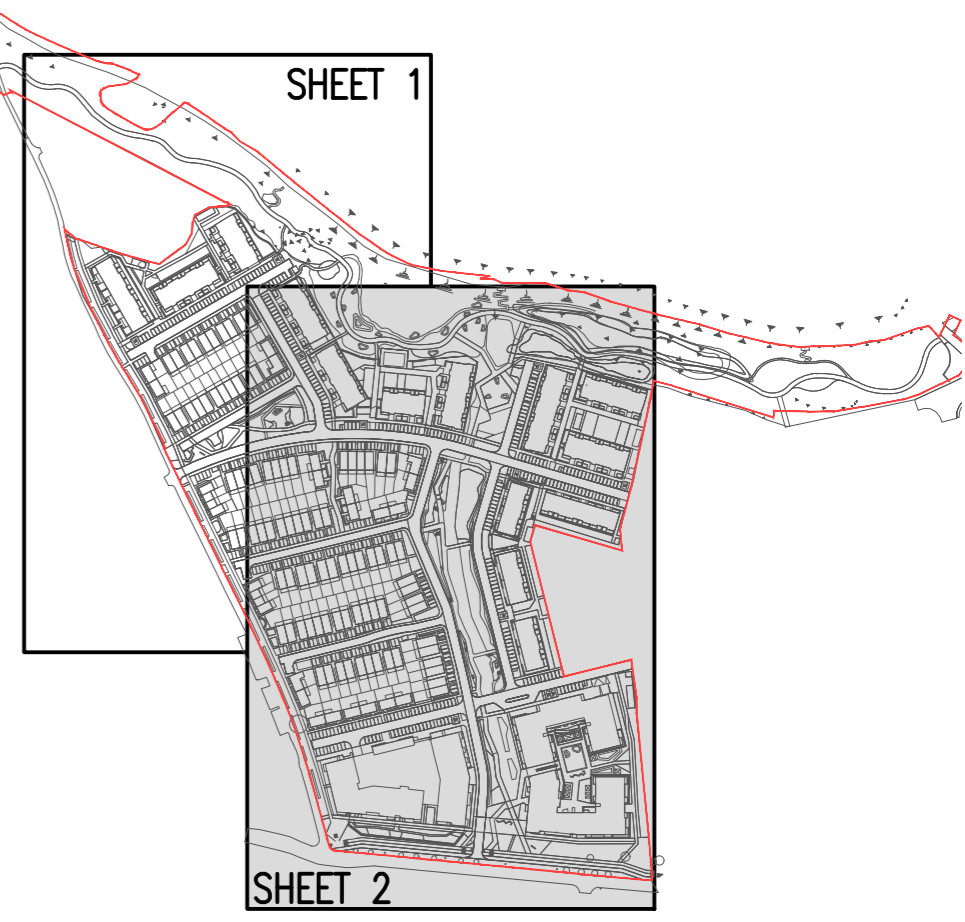



- NOTES:
- DO NOT SCALE. USE FIGURED DIMENSIONS ONLY.
 - THIS DRAWING IS TO BE READ IN CONJUNCTION WITH ALL OTHER RELEVANT ARCHITECTURAL AND ENGINEERING DRAWINGS.

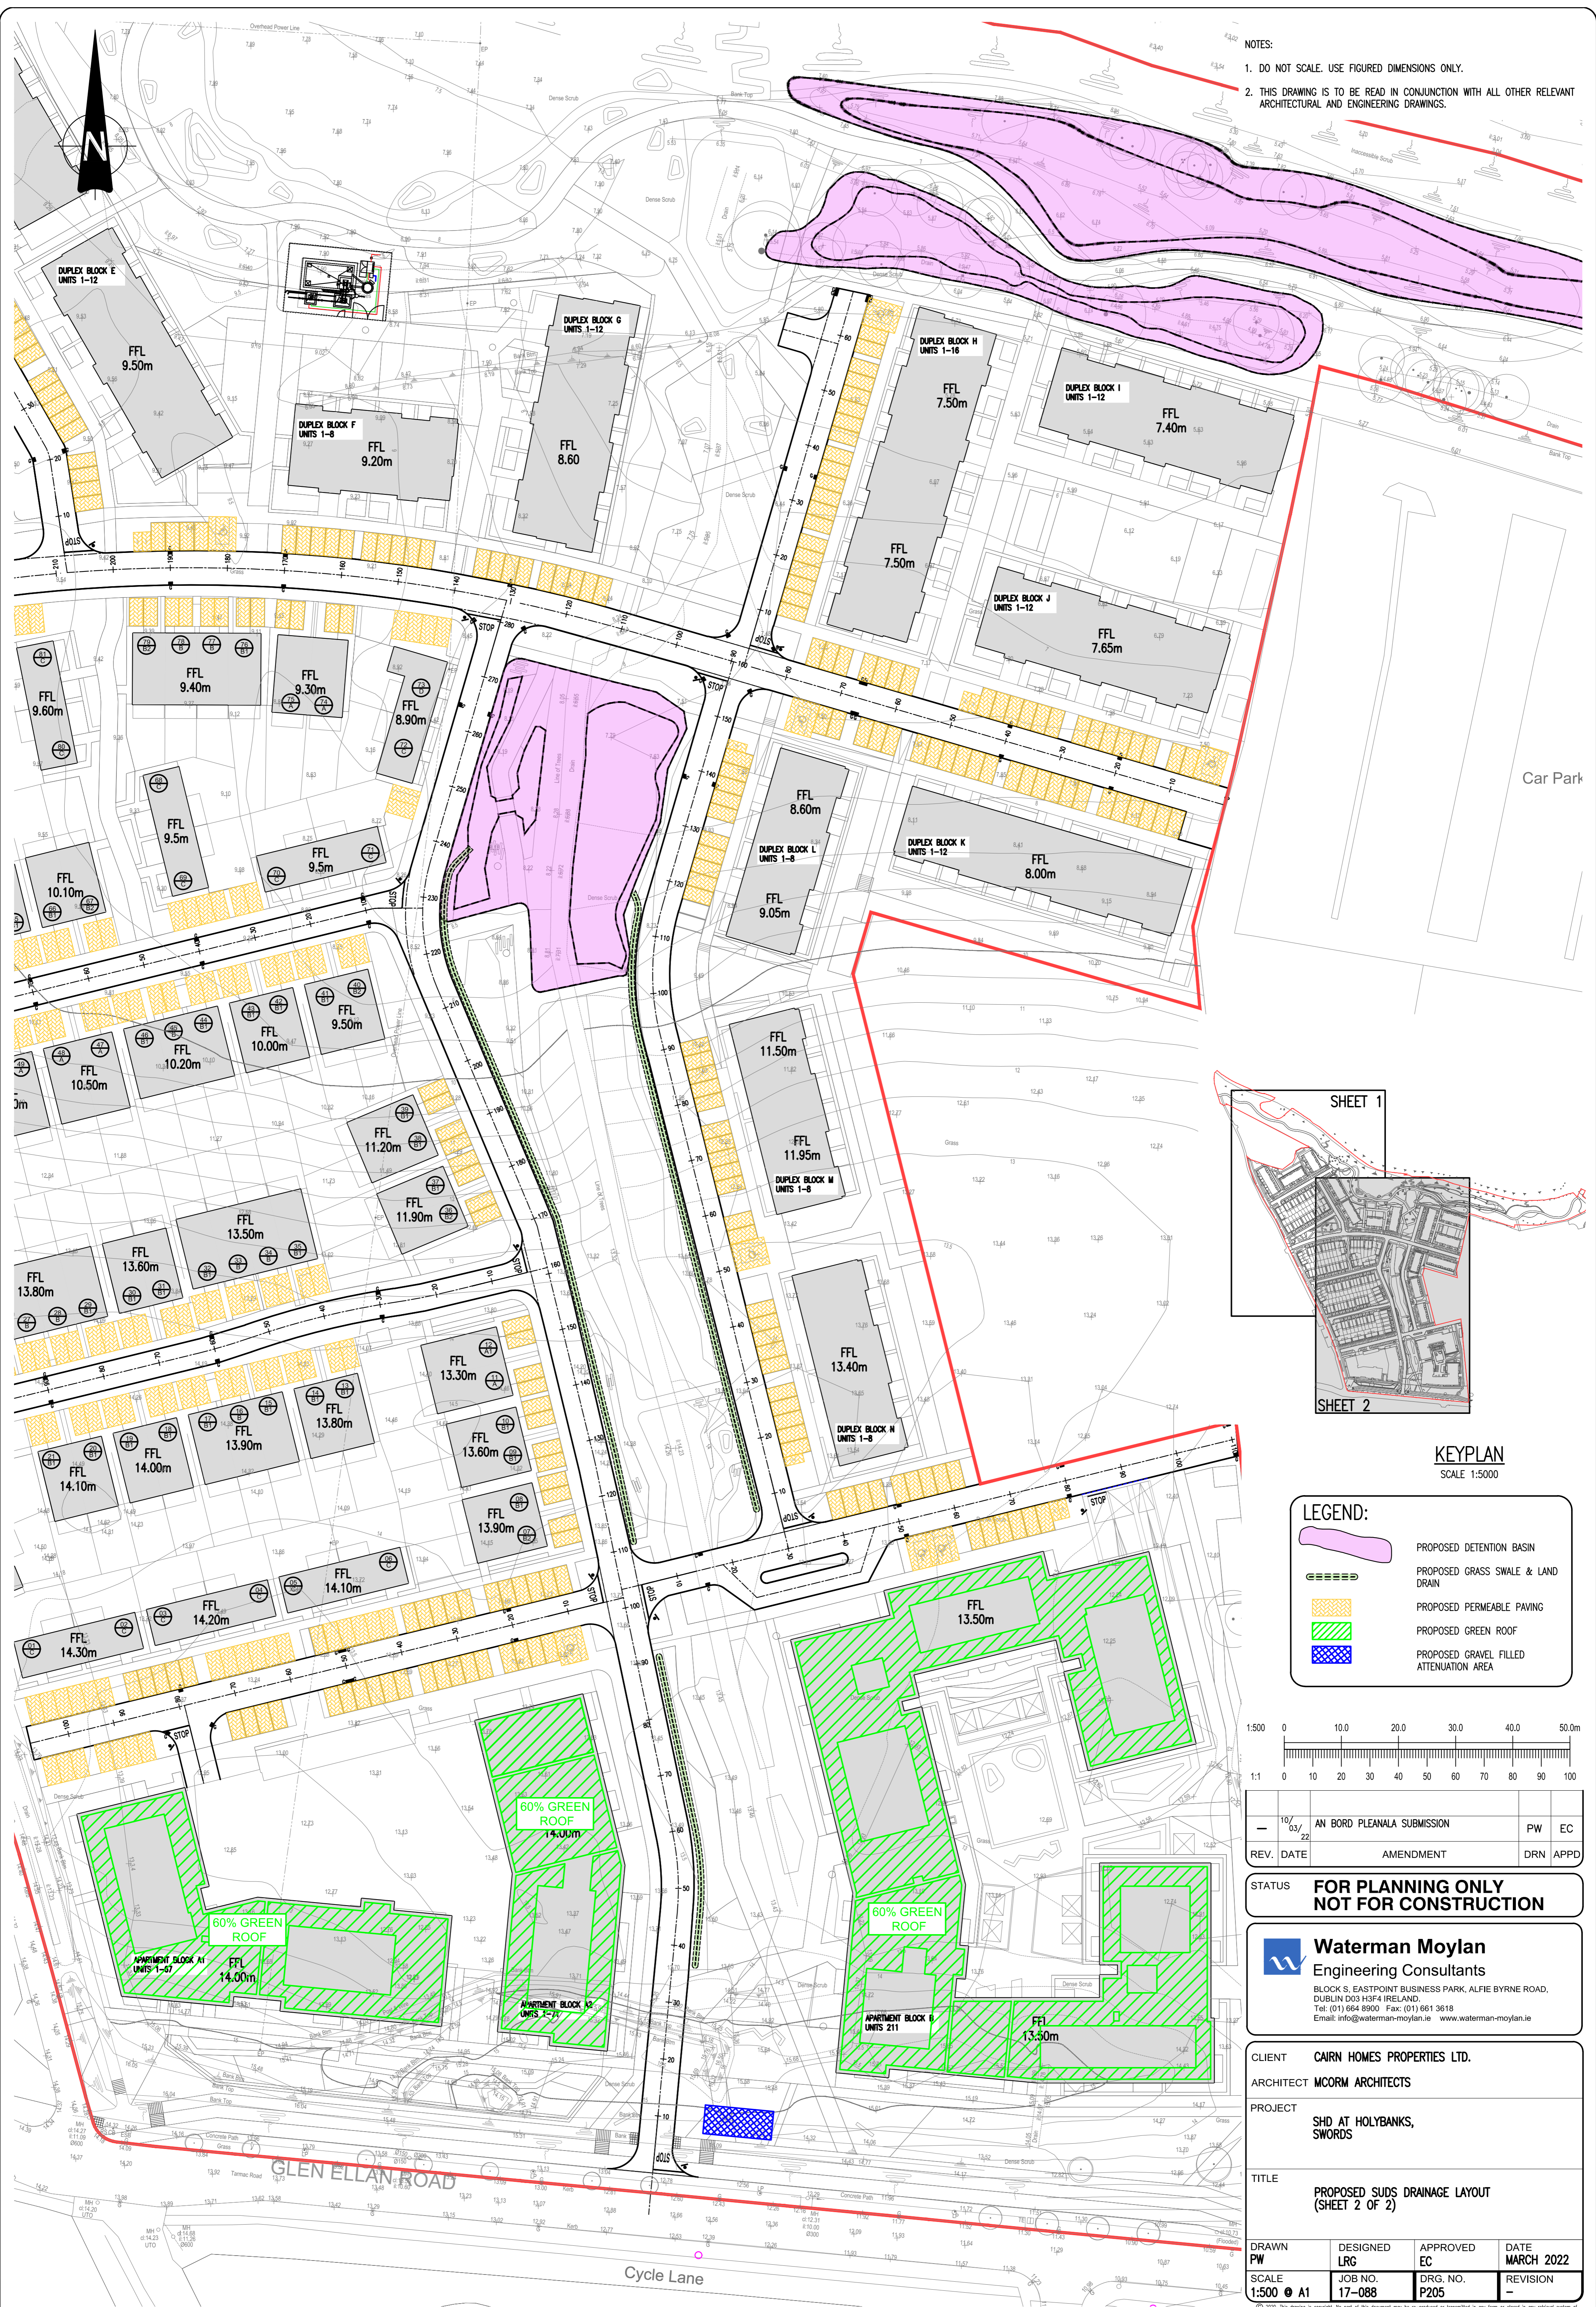

KEYPLAN
SCALE 1:5000

LEGEND:

	PROPOSED DETENTION BASIN
	PROPOSED GRASS SWALE & LAND DRAIN
	PROPOSED PERMEABLE PAVING
	PROPOSED GREEN ROOF
	PROPOSED GRAVEL FILLED ATTENUATION AREA

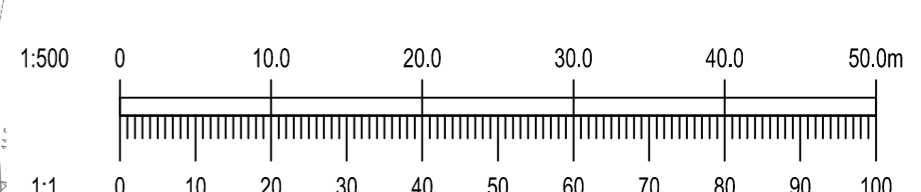

REV.	DATE	AMENDMENT	DRN	APPD
10/03/22				
AN BORD PLEANALA SUBMISSION			PW	EC

STATUS FOR PLANNING ONLY NOT FOR CONSTRUCTION

Waterman Moylan
Engineering Consultants
BLOCK S, EASTPOINT BUSINESS PARK, ALFIE BYRNE ROAD, DUBLIN D03 H3F4 IRELAND.
Tel: (01) 664 8900 Fax: (01) 661 3618
Email: info@waterman-moylan.ie www.waterman-moylan.ie

CLIENT	CARN HOMES PROPERTIES LTD.
ARCHITECT	MCORM ARCHITECTS
PROJECT	SHD AT HOLYBANKS, SWORDS

TITLE
PROPOSED SUDS DRAINAGE LAYOUT (SHEET 2 OF 2)

DRAWN	DESIGNED	APPROVED	DATE
PW	LRG	EC	MARCH 2022
SCALE	JOB NO.	DRG. NO.	REVISION
1:500 @ A1	17-088	P205	-

© 2022. This drawing is copyright. No part of this document may be reproduced or transmitted in any form or stored in any retrieval system of any nature without the written permission of the creating engineer or copyright holder except as agreed for use on the project for which the document was originally issued.