

- © This drawing is copyright.
- 1 Do not scale this drawing.
 - 2 Errors and omissions to be immediately notified to Architect.
 - 3 All dimensions to be checked on site.
 - 4 To be read with relevant Engineers drawings.



RENDERED PERSPECTIVE SECTION DEMONSTRATING THE CHARACTER OF THE COURTYARD CLUSTER
NOTE: NOT TO SCALE



KEY PLAN



NOTE: NOT TO SCALE

© Ordnance Survey Ireland and Government of Ireland
Licence No. CYAL50248313

External Finishes:

Roof:
Clay or concrete tiles or slates
with solar thermal or
photovoltaic panels subject to
orientation and detailed design.

Walls:
Selected facing brick or smooth
painted render finish as shown.

Windows:
uPVC, aluminium or timber
framed

Gutters/downpipes:
uPVC or aluminium

Front Door:
Selected coloured composite
or painted timber door with
fanlight and/or sidelight and/or
glazed light in leaf


Front threshold zone:
Shrub and/or tree planting.



SOUTH ELEVATION
SCALE 1:200



NORTH ELEVATION
SCALE 1:200

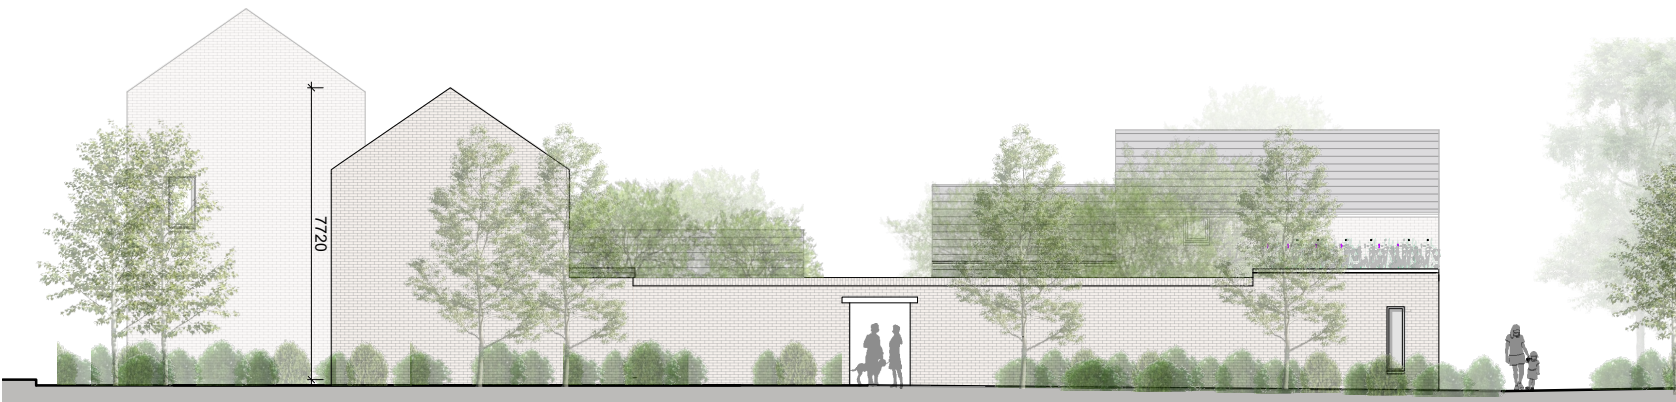

WEST ELEVATION
SCALE 1:200



EAST ELEVATION
SCALE 1:200

revisions	date	ins
description	drawing no.	1902 P 136
FRONT FIELD HOUSES NORTHERN CLUSTER ELEVATIONS	cad ref.	1902 P 136
job	scale	1:200 A2
DEVELOPMENT AT AUBURN, MALAHIDE	date	MAR 22
	drawn	AOL
	checked	MC
client		
KINWEST LIMITED		
issue		
AUBURN SHD 2 PLANNING		
CONROY CROWE KELLY ARCHITECTS 65 MERRION SQUARE DUBLIN 2 PHONE 6613990/1 FAX 6765715 e-mail info@cck.ie		