

RENDERED PERSPECTIVE SECTION DEMONSTRATING THE CHARACTER OF THE COURTYARD CLUSTER NOTE: NOT TO SCALE




HOUSETYPE A FFL +9.60

NORTH ELEVATION SCALE: 1:200

HOUSETYPE A4 FFL +9.80



SOUTH ELEVATION SCALE: 1:200

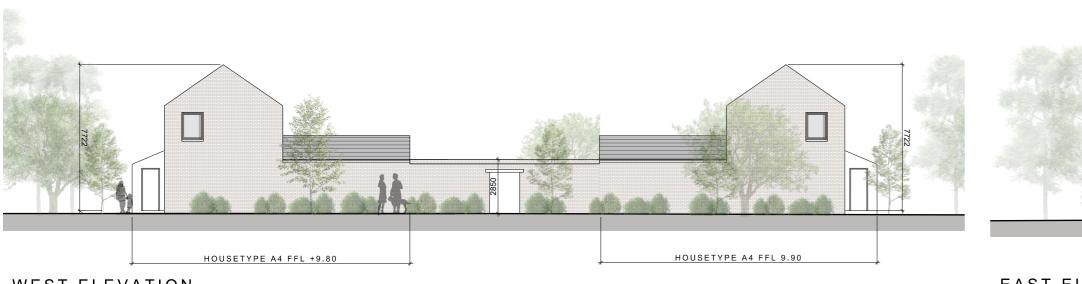


WEST ELEVATION SCALE: 1:200

EAST ELEVATION SCALE: 1:200

## C This drawing is copyright. 1 Do not scale this drawing.

2 Errors and omissions to be immediately notified to Architect.

3 All dimensions to be checked on site. 4 To be read with relevant Engineers drawings.

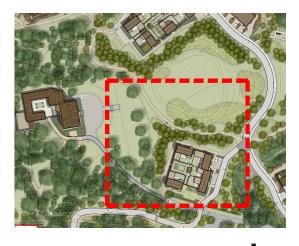

KEY PLAN

## $\bigcirc$

## NOTE: NOT TO SCALE

© Ordnance Survey Ireland and Government of Ireland Licence No. CYAL50248313

External Finishes:

Roof: Clay or concrete tiles or slates with solar thermal or photovoltaic panels subject to orientation and detailed design.

Walls: Selected facing brick or smooth painted render finish as shown.

Windows: uPVC, aluminium or timber framed

Gutters/downpipes: uPVC or aluminium

Front Door: Selected coloured composite or painted timber door with fanlight and/or sidelight and/or glazed light in leaf

Front threshold zone: Shrub and/or tree planting.

revisions	date inls
description FRONT FIELD HOUSES SOUTHERN CLUSTER ELEVATIONS	drawing no. 1902 P 137 cad ref.
	revn.
<sup>job</sup> DEVELOPMENT AT AUBURN, MALAHIDE	scale 1:200 A2 date MAR 22 drawn AOL checked MC
<sup>client</sup>	
issue AUBURN SHD 2 PLANNING	
CONROY CROWE KELLY ARCHITECTS 65 MERRION SQUARE DUBLIN 2	
PHONE 6613990\1 FAX 6765715 e-mail info@cck.ie	



HOUSETYPE A4 FFL +9.90



HOUSETYPE A6 FFL +9.60

HOUSETYPE G2 FFL 9.60

HOUSETYPE A FFL +9.60