




TYPE D-D1 - 4 BED - SEMI DETACHED

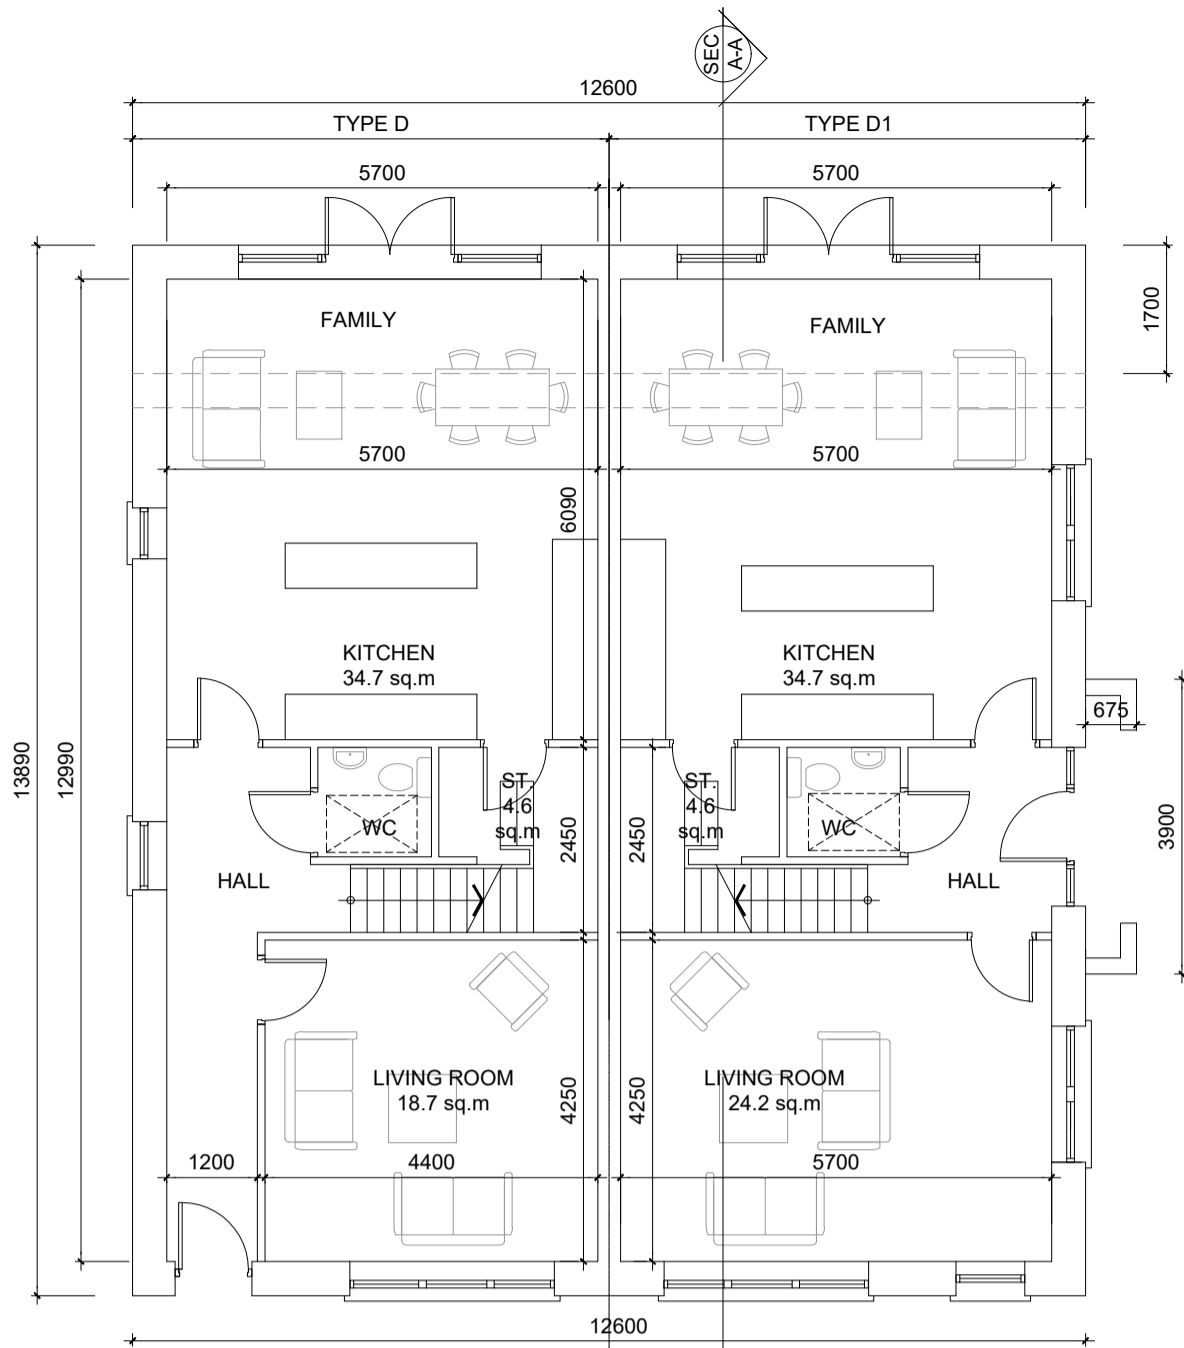

GROUND FLOOR PLAN
74.0 m²
OA 138.3 m² / 1488 sq.ft

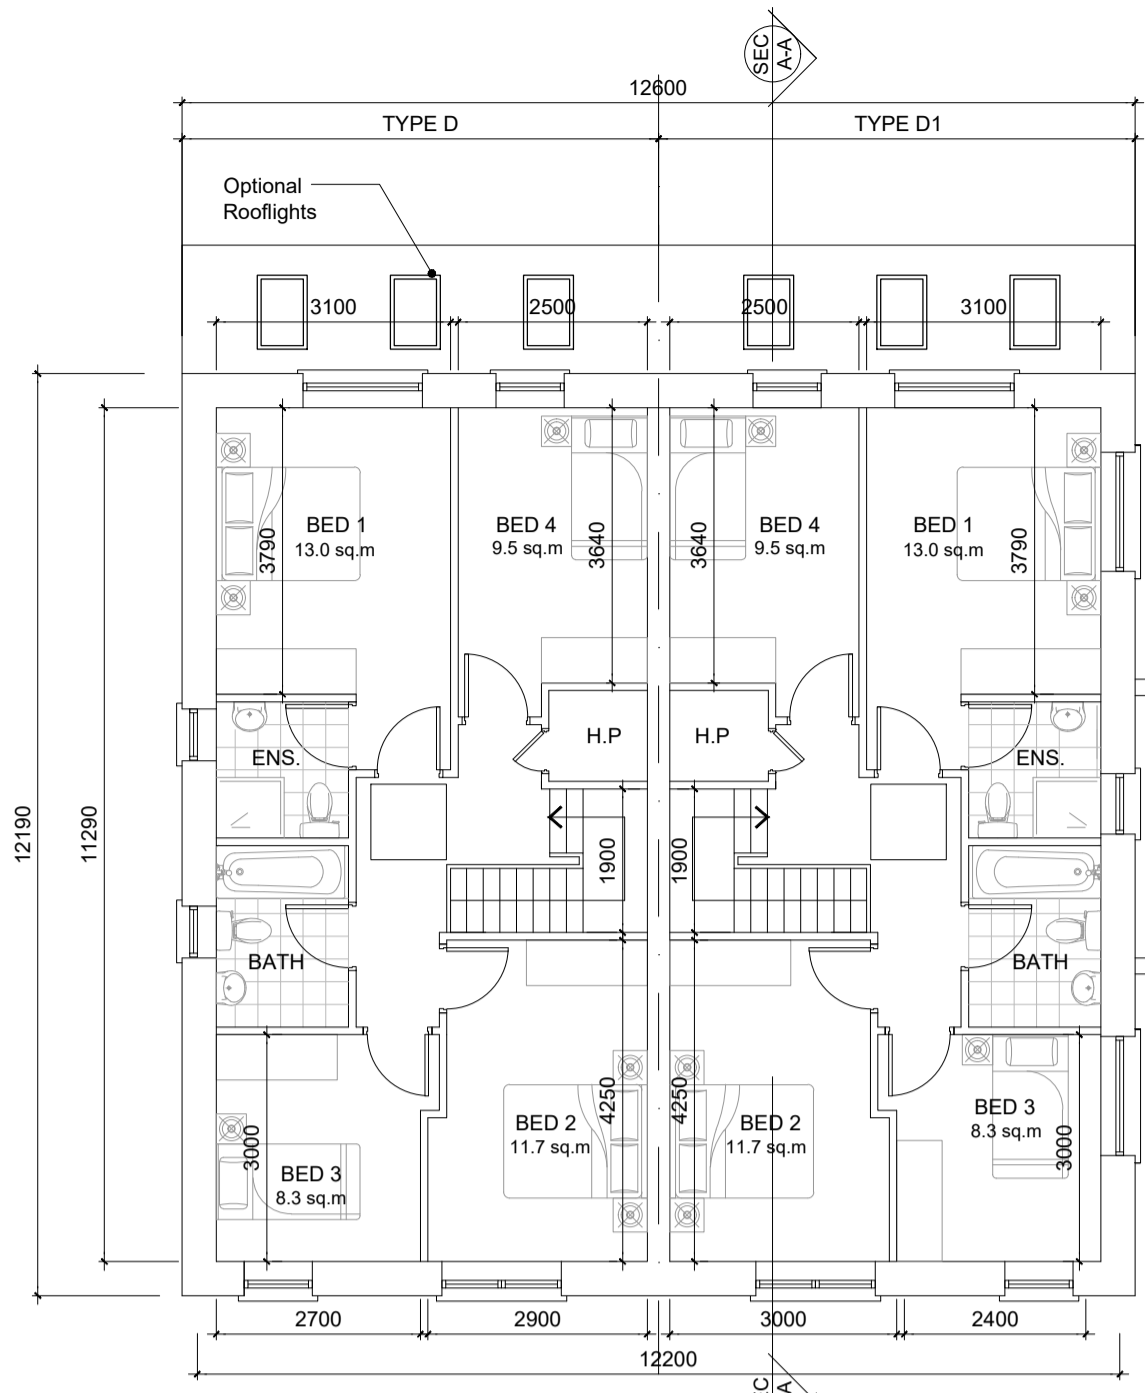

FIRST FLOOR PLAN
64.3 m²

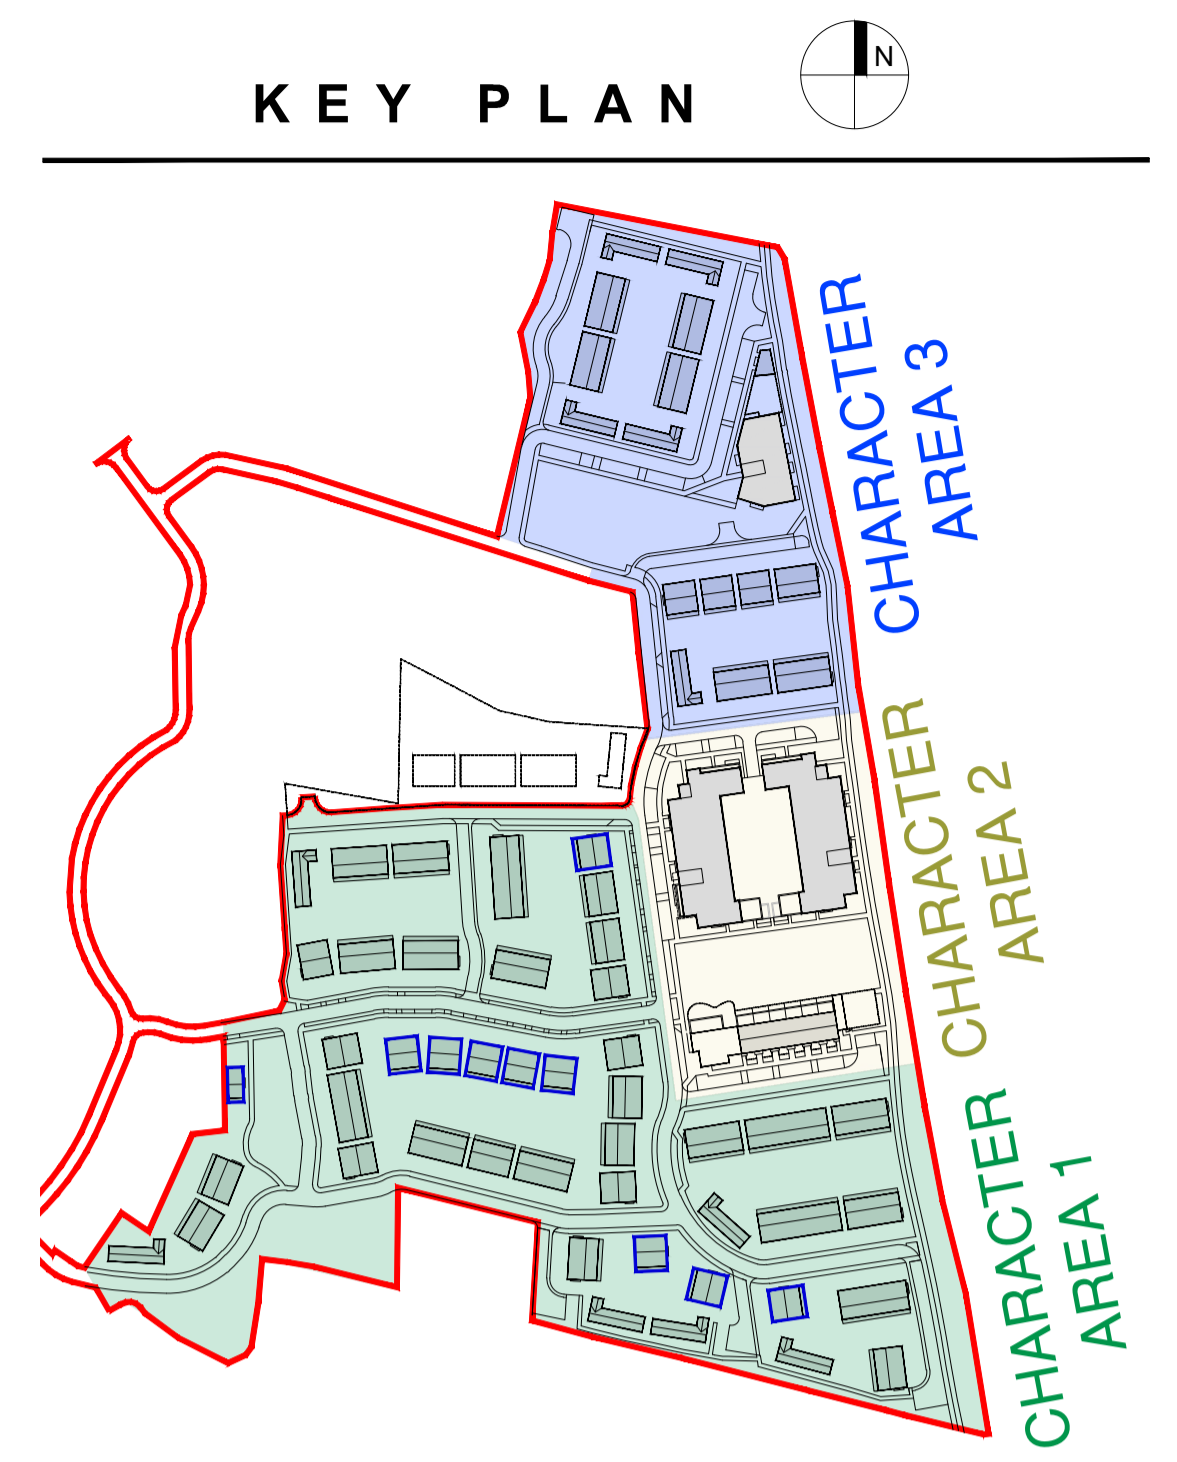

KEY PLAN




FRONT ELEVATION - CHARACTER AREA 1 (Buff Brick)




REAR ELEVATION



SIDE ELEVATION

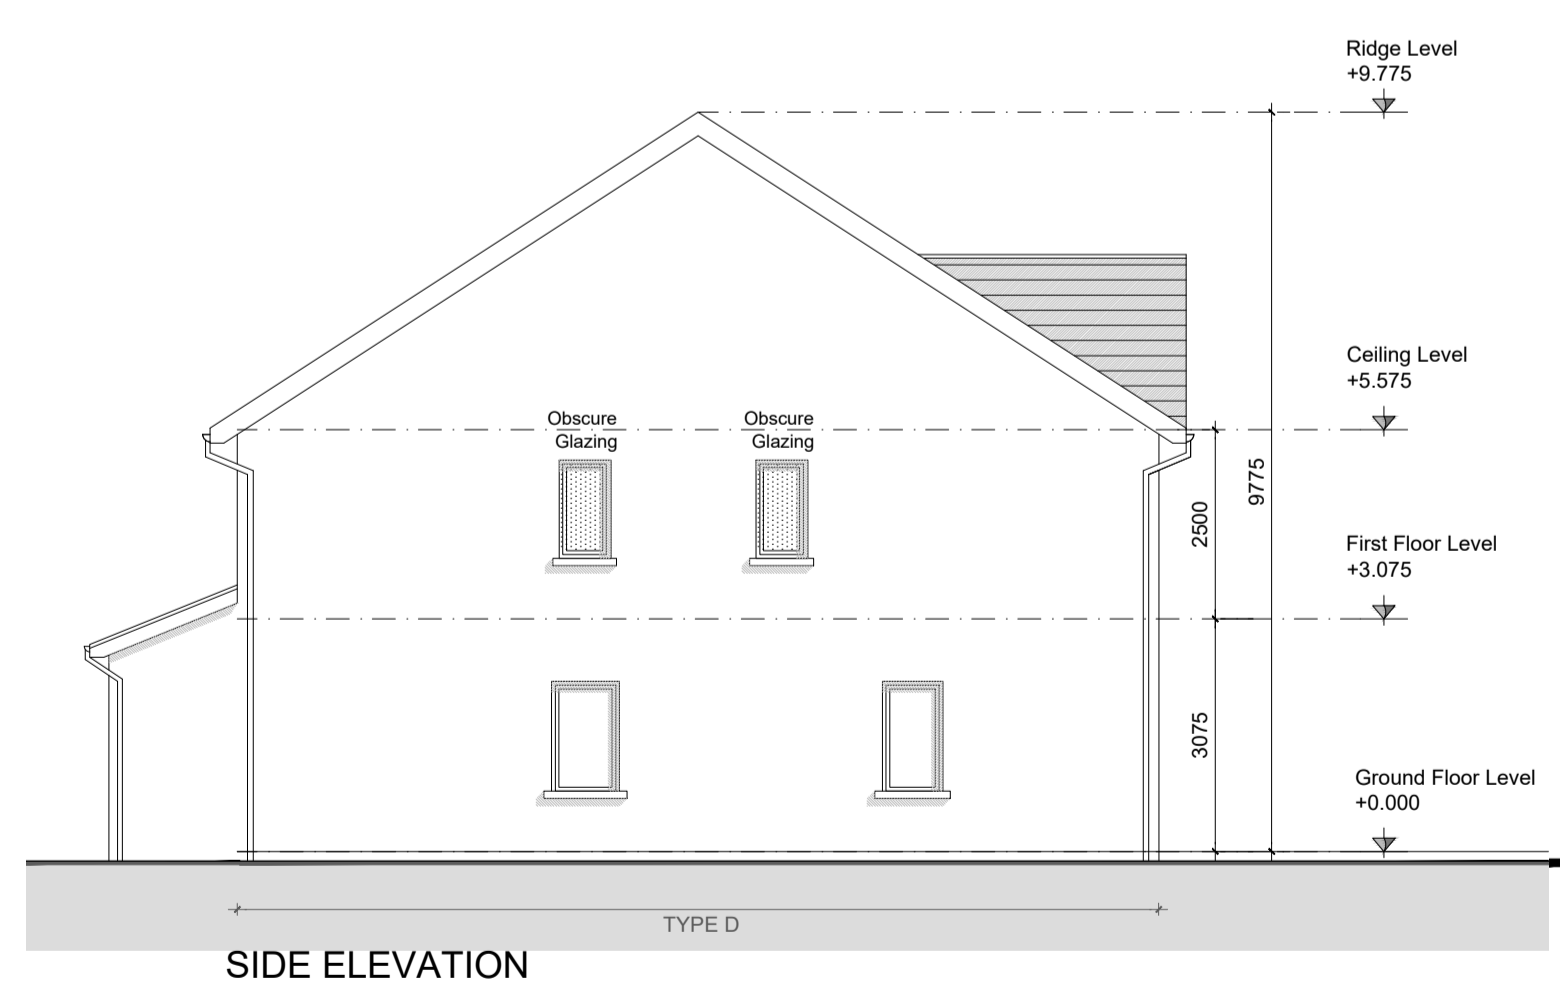

SIDE ELEVATION

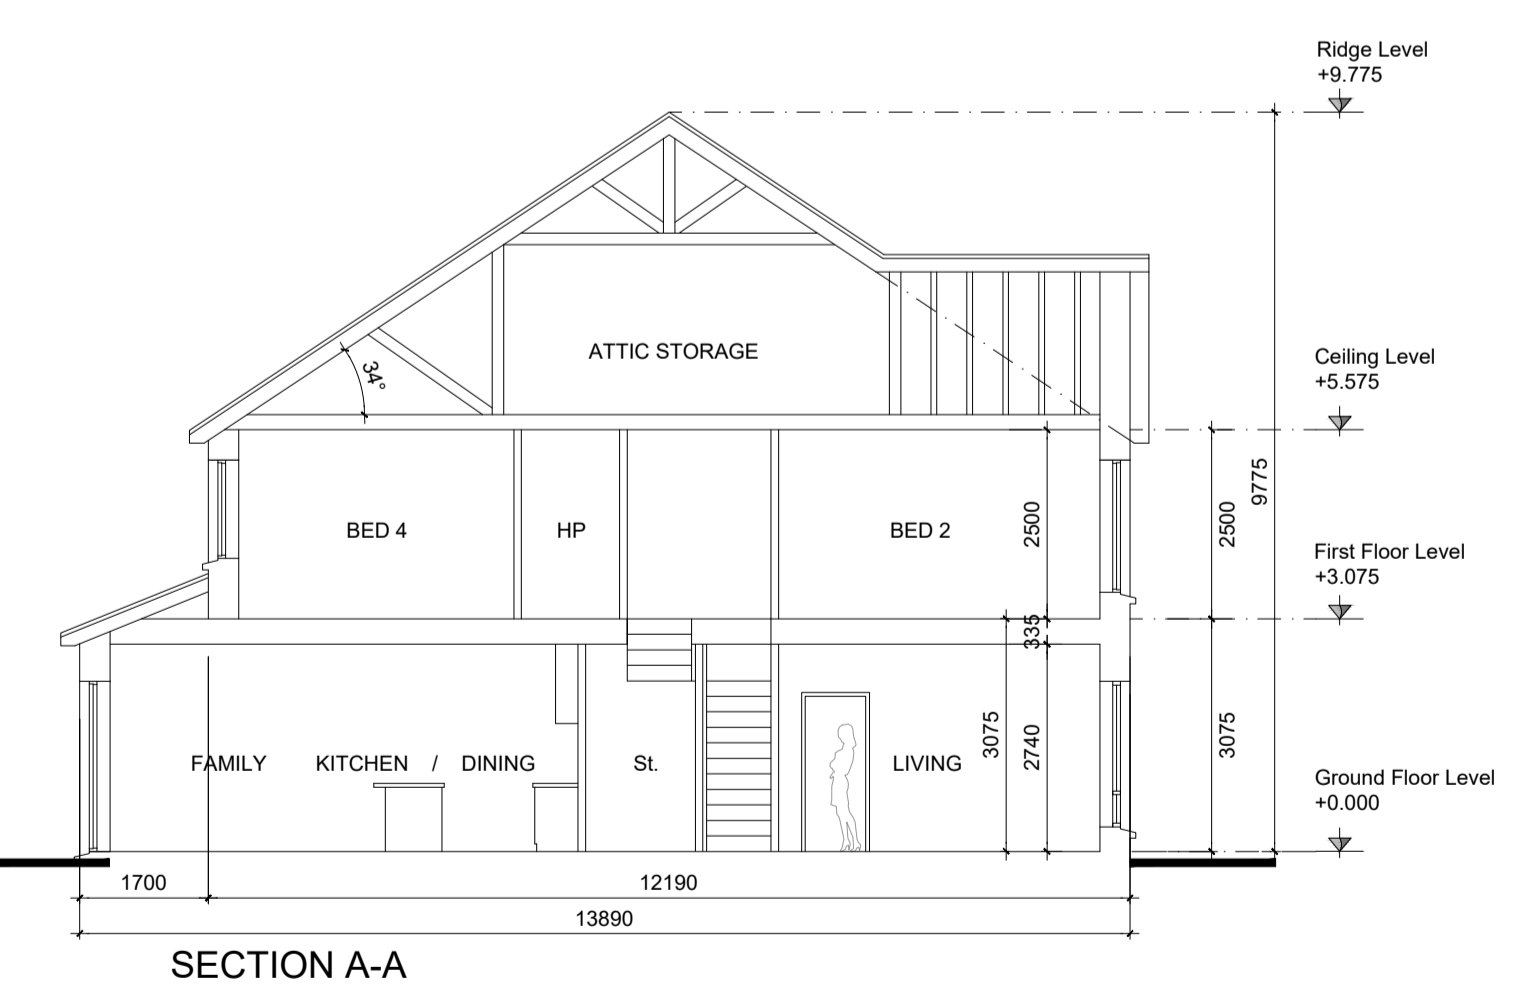

SECTION A-A

GENERAL NOTES

THIS DRAWING TO BE READ IN CONJUNCTION WITH ARCHITECT'S DRAWINGS, CONSULTANT ENGINEER'S DRAWINGS AND SPECIFICATIONS & LANDSCAPE ARCHITECT'S DRAWINGS REFER TO ARCHITECT'S SITE PLAN SH02 FOR NORTH ORIENTATION.

LEVELS GIVEN ON HOUSE TYPE DRAWINGS ARE GIVEN TO A LOCAL ABSOLUTE ZERO LEVEL. FOR SPECIFIC LEVELS DEPENDING ON INDIVIDUAL UNIT LOCATION, REFER TO ARCHITECT'S CONTEXT SECTIONS AND ENGINEER'S DRAWINGS WHERE LEVELS ARE ALL GIVEN IN RELATION TO LAND SURVEYOR'S BENCHMARK BASED ON MALIN HEAD DATUM LEVEL.

NOTES ON FINISHES:

- ROOF: TO BE FINISHED IN CONCRETE ROOF TILES IN SELECTED COLOUR.
- WALLS: SELECTED CLAY BRICKWORK WHERE INDICATED OTHERWISE PAINTED SAND / CEMENT RENDER OR SELF COLOURED RENDER. EXPRESSED BANDS AROUND EXTERNAL OPES/ EXPRESSED LINTOLS OVER EXTERNAL OPES WHERE INDICATED TO BE RENDER
- JOINERY: ALL WINDOWS AND DOORS, FRAMES AND LEAVES, TO BE uPVC. OBSCURE GLAZING WHERE INDICATED TO SENSITIVE WINDOWS.
- RAINWATER GOODS: GUTTERS, DOWNPIPES, AND FIXINGS TO BE uPVC OR TO SELECTED COLOUR TO MATCH ROOF COLOUR
- * SOLAR PANELS: INDICATIVE SOLAR PANEL POSITION, FINAL SOLAR PANEL POSITION DEPENDS ON HOUSE ORIENTATION. THE SOLAR PANELS SHOWN ARE A PROVISIONAL OPTION TO SATISFY RENEWABLE ENERGY REQUIREMENTS OF BUILDING REGS PART L. SOLAR PANELS MAY BE OMITTED IN FAVOUR OF ALTERNATIVE RENEWABLE ENERGY SOURCE.

TYPE D-D1 - 4 BED - SEMI DETACHED
CHARACTER AREA 1

D-D1	HOUSE TYPE	D-D1	SEMI DETACHED
	2 STOREY 4 BED		138.3 SQM / 1488 SQF

NOTES:
DO NOT SCALE FROM DRAWINGS. WORK TO FIGURED DIMENSIONS ONLY. ARCHITECT TO BE NOTIFIED OF ALL DISCREPANCIES.

REVISIONS		
DATE	DESCRIPTION	No.

M C O R M
M CROSSAN O'ROURKE MANNING ARCHITECTS

PROJECT TITLE:	BROOMFIELD, BACK ROAD, MALAHIDE	DATE:	FEB 22	DRAWN BY:	SM
DRAWING TITLE:	HOUSE TYPE D-D1 (CHARACTER AREA 1)	SCALE:	1:100	REVISION:	-
Plans, Sections & Elevations		JOB NO:	18034	DRAWING NO:	PL407
<small>Albert Place West, Harcourt Lane, Dublin 2, Ireland. Tel: 01-4782700 Fax: 01-4782111 E-Mail: mcm@mcorm.com</small>					