


SECOND FLOOR PLAN

SEE THE BIG SPACE LANDSCAPE ARCHITECTS DRAWINGS FOR DETAIL OF LANDSCAPE TREATMENT

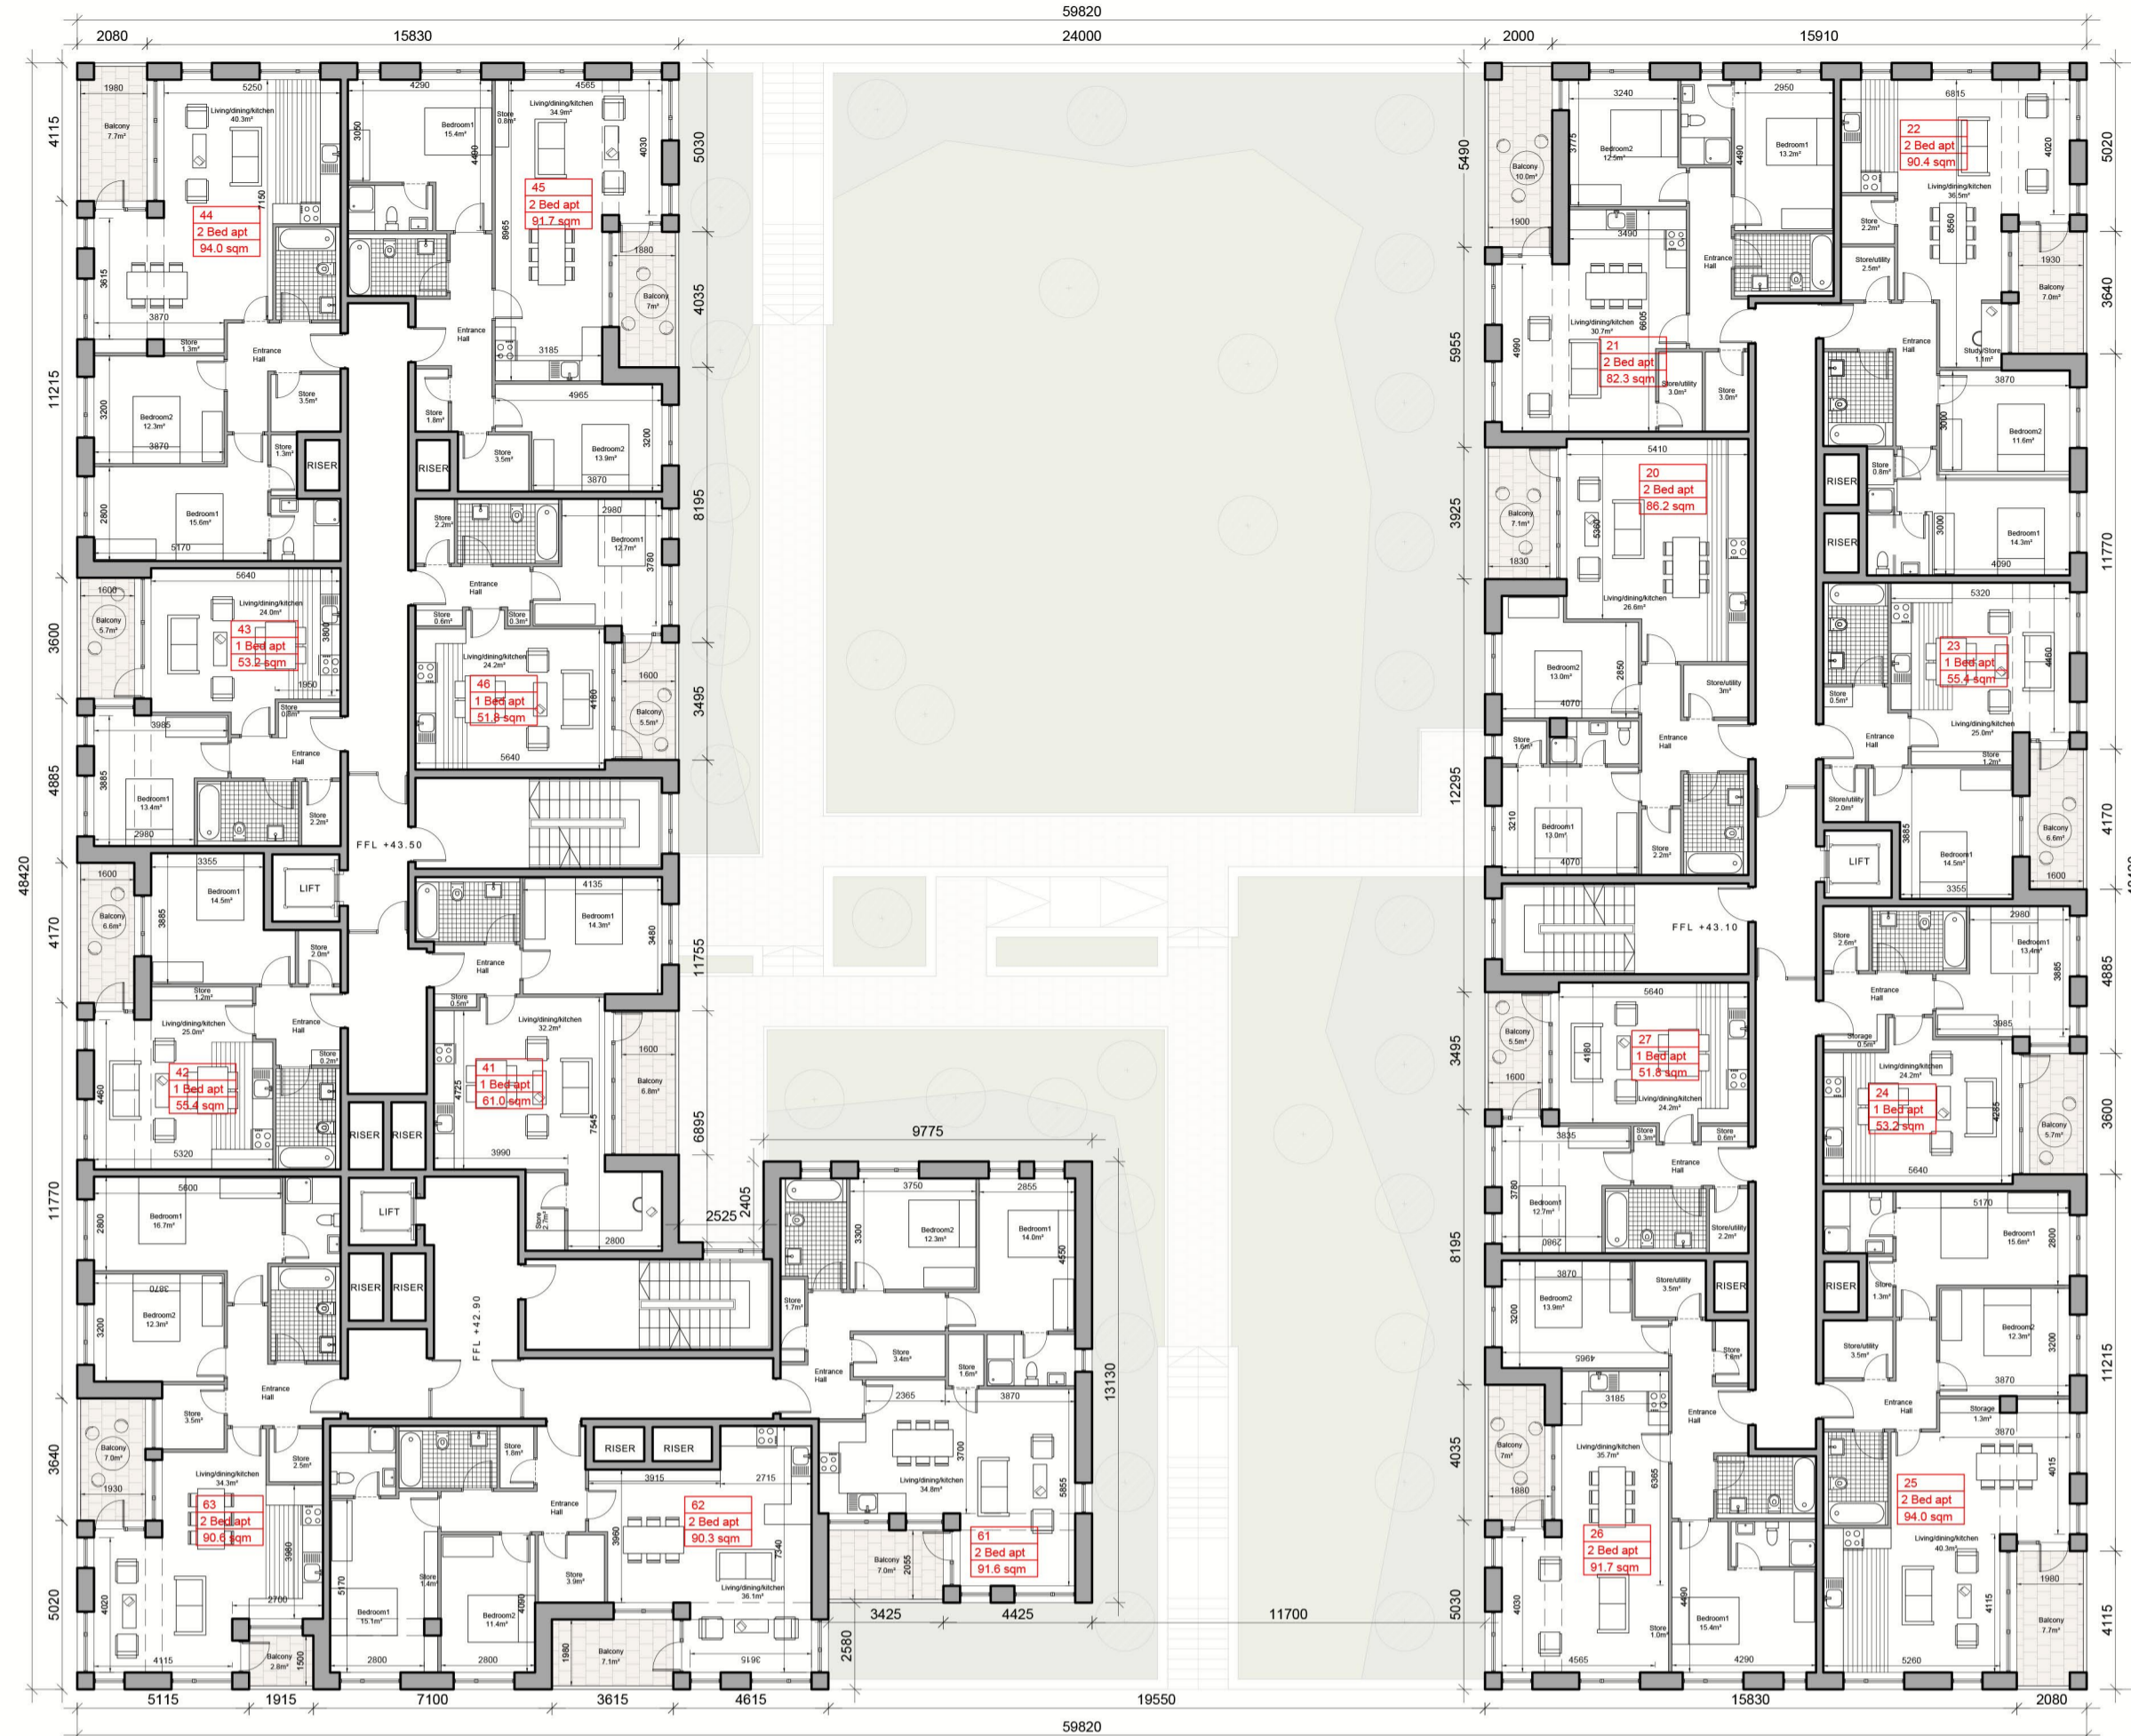

THIRD FLOOR PLAN

SEE THE BIG SPACE LANDSCAPE ARCHITECTS DRAWINGS FOR DETAIL OF LANDSCAPE TREATMENT



FIRST FLOOR PLAN WITH PODIUM

SEE THE BIG SPACE LANDSCAPE ARCHITECTS DRAWINGS FOR DETAIL OF LANDSCAPE TREATMENT



FOURTH FLOOR PLAN

SEE THE BIG SPACE LANDSCAPE ARCHITECTS DRAWINGS FOR DETAIL OF LANDSCAPE TREATMENT

- 1 This drawing is copyright.
- 2 Do not scale this drawing.
- 3 Errors and omissions to be immediately notified to Architect.
- 4 All dimensions to be checked on site.
- 5 To be read with relevant Engineers drawings.

Notes:

All dimensions in millimetres

External Finishes:

Roof:
Selected flat roof with parapets to walls.
Sedum green roof as indicated.

Walls:
Selected facing brick with metal cappings.


Windows:
Window system framed in aluminium,
uPVC or similar

Gutters/downpipes:
Internal outlets

Balconies:
Powder coated metal railing or similar as indicated;

Doors:
Powder coated aluminium or similar door with fanlight and/or sidelight and/or glazed light in leaf

Shopfronts:
Glazed with powdercoated metal frames

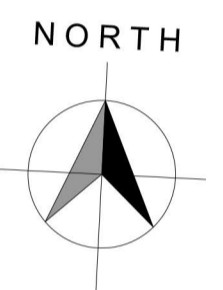

revisions	date	ins
description	2008 PA1 G 02	drawing no.
Block G		rev.
First, Second, Third & Fourth Floor Plan		scale
		1:200 A1
job		date
SHD DEVELOPMENT, BELCAMP, MALAHIDE ROAD, DUBLIN 17.		APR' 22
		drawn
		KM
		checked
		COS
client		
Gerard Gannon Properties		
issue		
SHD PLANNING APPLICATION		
CONROY CROWE KELLY ARCHITECTS & URBAN DESIGNERS		
65 MERRION SQUARE DUBLIN 2		
phone 01 6613990 fax 01 6765715 email info@cck.ie		