


NOTE: THIS DRAWING IS FOR INFORMATION ONLY. THIS DRAWING IS TO BE USED IN CONJUNCTION WITH ALL RELEVANT REGULATORY REQUIREMENTS. ALL DIMENSIONS TO BE CHECKED ON SITE. IN THE EVENT OF ANY DISCREPANCIES BETWEEN DRAWINGS THE CONTRACTOR IS TO INFORM THE ARCHITECT IMMEDIATELY.

REV.	DATE	DESCRIPTION	DRAWN	CHECKED	APPROVED
PL	Apr 2023	Issue for Planning	JL	PL	PL

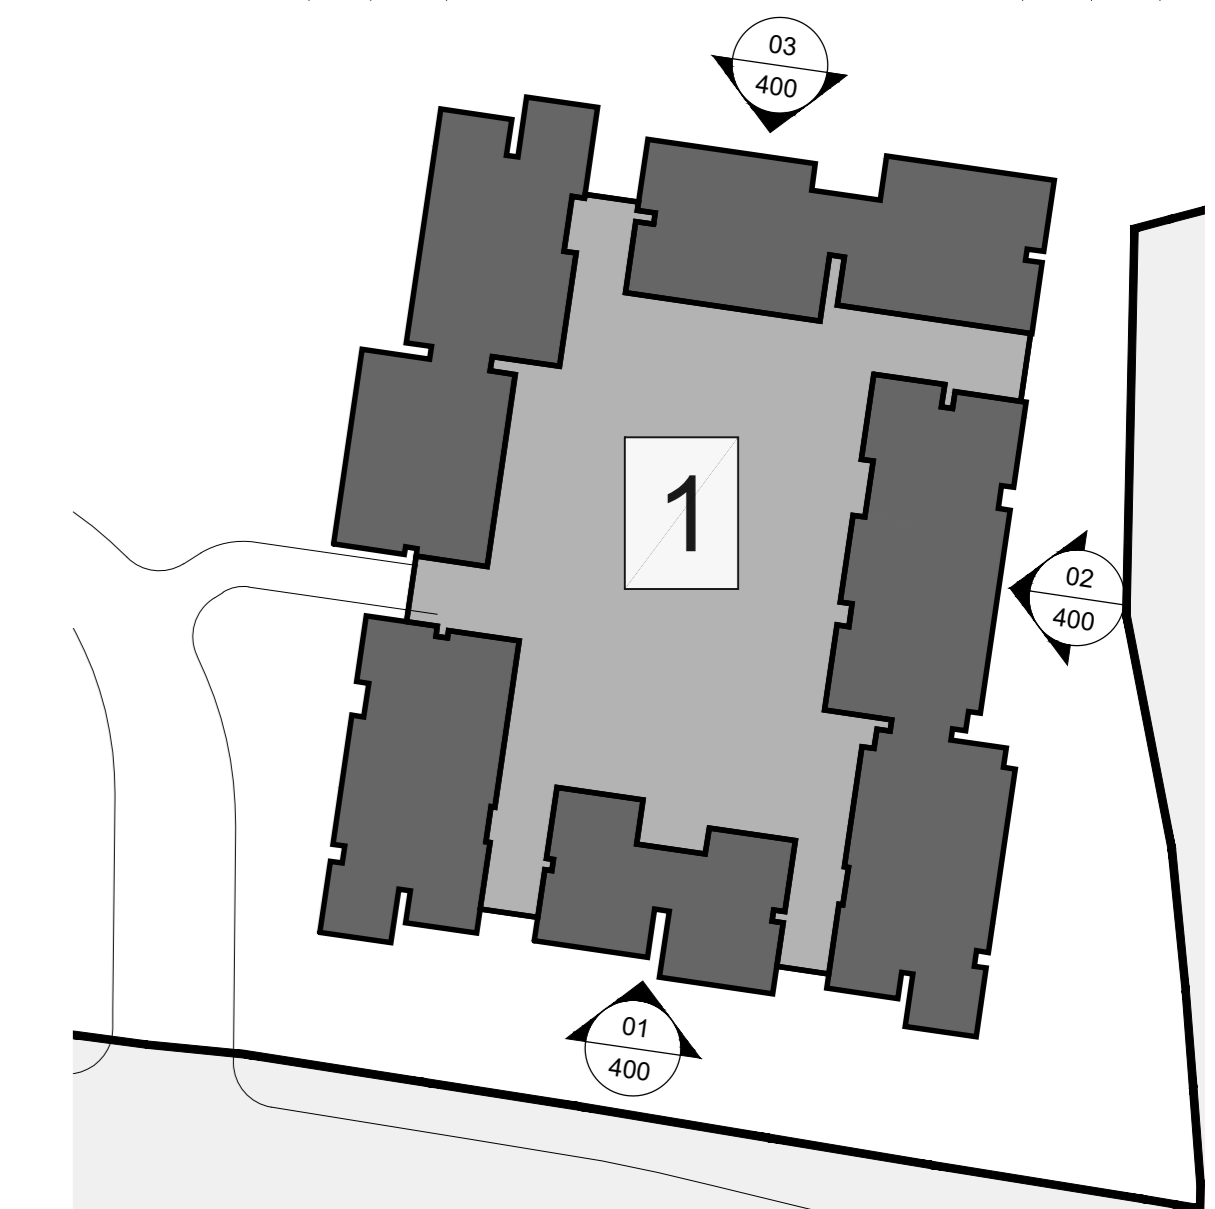

Key Plan



01 - South Elevation - Block 1

Scale 1:200 @A0



02 - East Elevation - Block 1

Scale 1:200 @A0



03 - North Elevation - Block 1

Scale 1:200 @A0

Tid	Material	Colour
1a	Brick	Light Grey
1b	Brick	Mid-tone Grey
1c	Brick	Charcoal Grey
1d	Brick	Red
2a	Concrete	Light Grey
3a	Powder coated Metal Balcony Railings	Charcoal Grey
4a	Powder coated double glazed Aluminium Windows	Charcoal Grey
5a	Powder coated Aluminium Glazed Doors	Charcoal Grey
6a	Powder coated Metal Doors	Charcoal Grey
7a	Metal Parapet	Light Grey
7b	Spandrel Panel with Aluminium Frame	Light Grey
7c	Powder coated Single Glazed Privacy Screen	Light Brown/Wood Effect
7d	Powder coated Single Glazed Privacy Screen With Obscure Glass	Light Grey

Note: 1.8mm high glass balustrade can be provided on the upper level balconies if required by the Planning Authority.

WILSON ARCHITECTURE  
OMM W

51 Pottsville Place, Warrington Rd., Cork  
36 Pembroke Rd., Dublin 4  
Project: BEL CAMP SHD  
Belcamp, Malinsford Road, Dublin 17  
Applicant: Gerard Clarmon Properties

DATE	REV.	REVISION	BY	CHECKED	APPROVED
1.10.2022	01	Issue for Planning	JL	PL	PL

© COPYRIGHT This drawing or design may not be reproduced without permission.