

## 01 - West Elevation - Block 1

Scale 1:200 @A0



## 02 - Courtyard East Elevation - Block 1

Scale 1:200 @A0




03 - Courtyard West Elevation - Block 1
Scale 1:200 @A0

NOTE: - DO NOT SCALE. USE FIGURED DIMENSIONS ONLY
- THIS DRAWING IS TO BE READ IN CONJUNCTION WITH
ALL RELEVANT SPECIFICATIONS AND DRAWINGS.
- ALL DIMENSIONS TO BE CHECKED ON SITE.
- IN THE EVENT OF ANY DISCREPANCIES BETWEEN DRAWINGS THE
CONTRACTOR IS TO INFORM THE ARCHITECT IMMEDIATELY

REV. DATE DESCRIPTION
PL Apr 2022 Issued for Planning
JJ PH PH

JJ PH PH

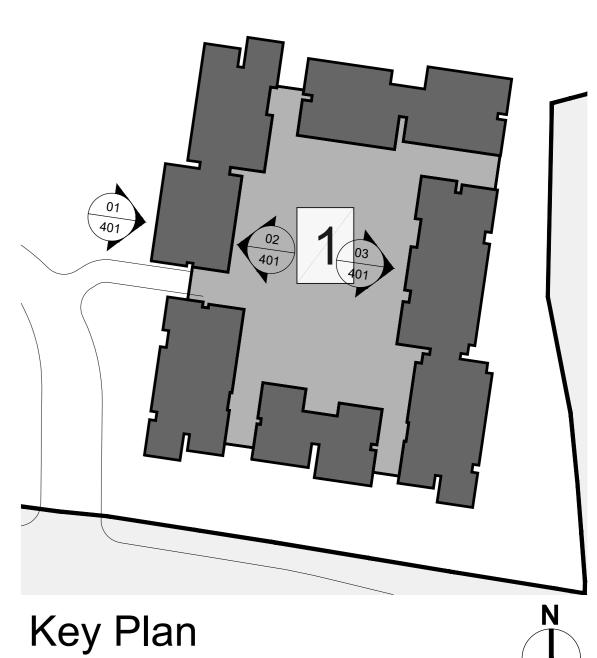

MATERIAL & COLOUR LEGEND		
Tag	Material	Colour
1a	Brick	Light Grey
1b	Brick	Mid-tone Grey
1c	Brick	Charcoal Grey
1d	Brick	Red
2a	Concrete	Light Grey
За	Powder coated Metal Balcony Railings	Charcoal Grey
4a	Powder coated double glazed Aluminium Windows	Charcoal Grey
5a	Powder coated Aluminium Glazed Doors	Charcoal Grey
5b	Powder coated Metal Doors	Charcoal Grey
6a	Metal Parapet	Light Grey
7a	Spandrel Panel with Aluminium Frame	Light Brown/Wood Effect
8a	Powder Coated Single Glazed Privacy Screen With Obscure Glass	Light Grey

Note: 1.8mm high glass balustrade can be provided on the upper level balconies if required by the Planning Authority.

St Patrick's Place, Wellington Rd.,Cork

36 Pembroke Rd, Dublin 4

St Patrick's Place, Wellington Rd.,Cork

36 Pembroke Rd, Dublin 4

State Date DRAWN BY CHECKED PL

1:200@A0 Apr 2022 FH PH

COPYRIGHT This drawing or design may not be reproduced without permission