


NOTE: DO NOT SCALE. USE PROVIDED DIMENSIONS ONLY. THIS DRAWING IS TO BE USED FOR CONSTRUCTION WITH ALL DIMENSIONS TO BE CHECKED ON SITE. IN THE EVENT OF ANY DISCREPANCIES BETWEEN DRAWINGS THE CONTRACTOR IS TO INFORM THE ARCHITECT IMMEDIATELY.


REV.	DATE	DESCRIPTION	OWN	CHKD.	APPROV.
PL	Apr 2023	Issue for Planning	PL	PL	PL



01 - Courtyard North Elevation - Block 1
Scale 1:200 @A0

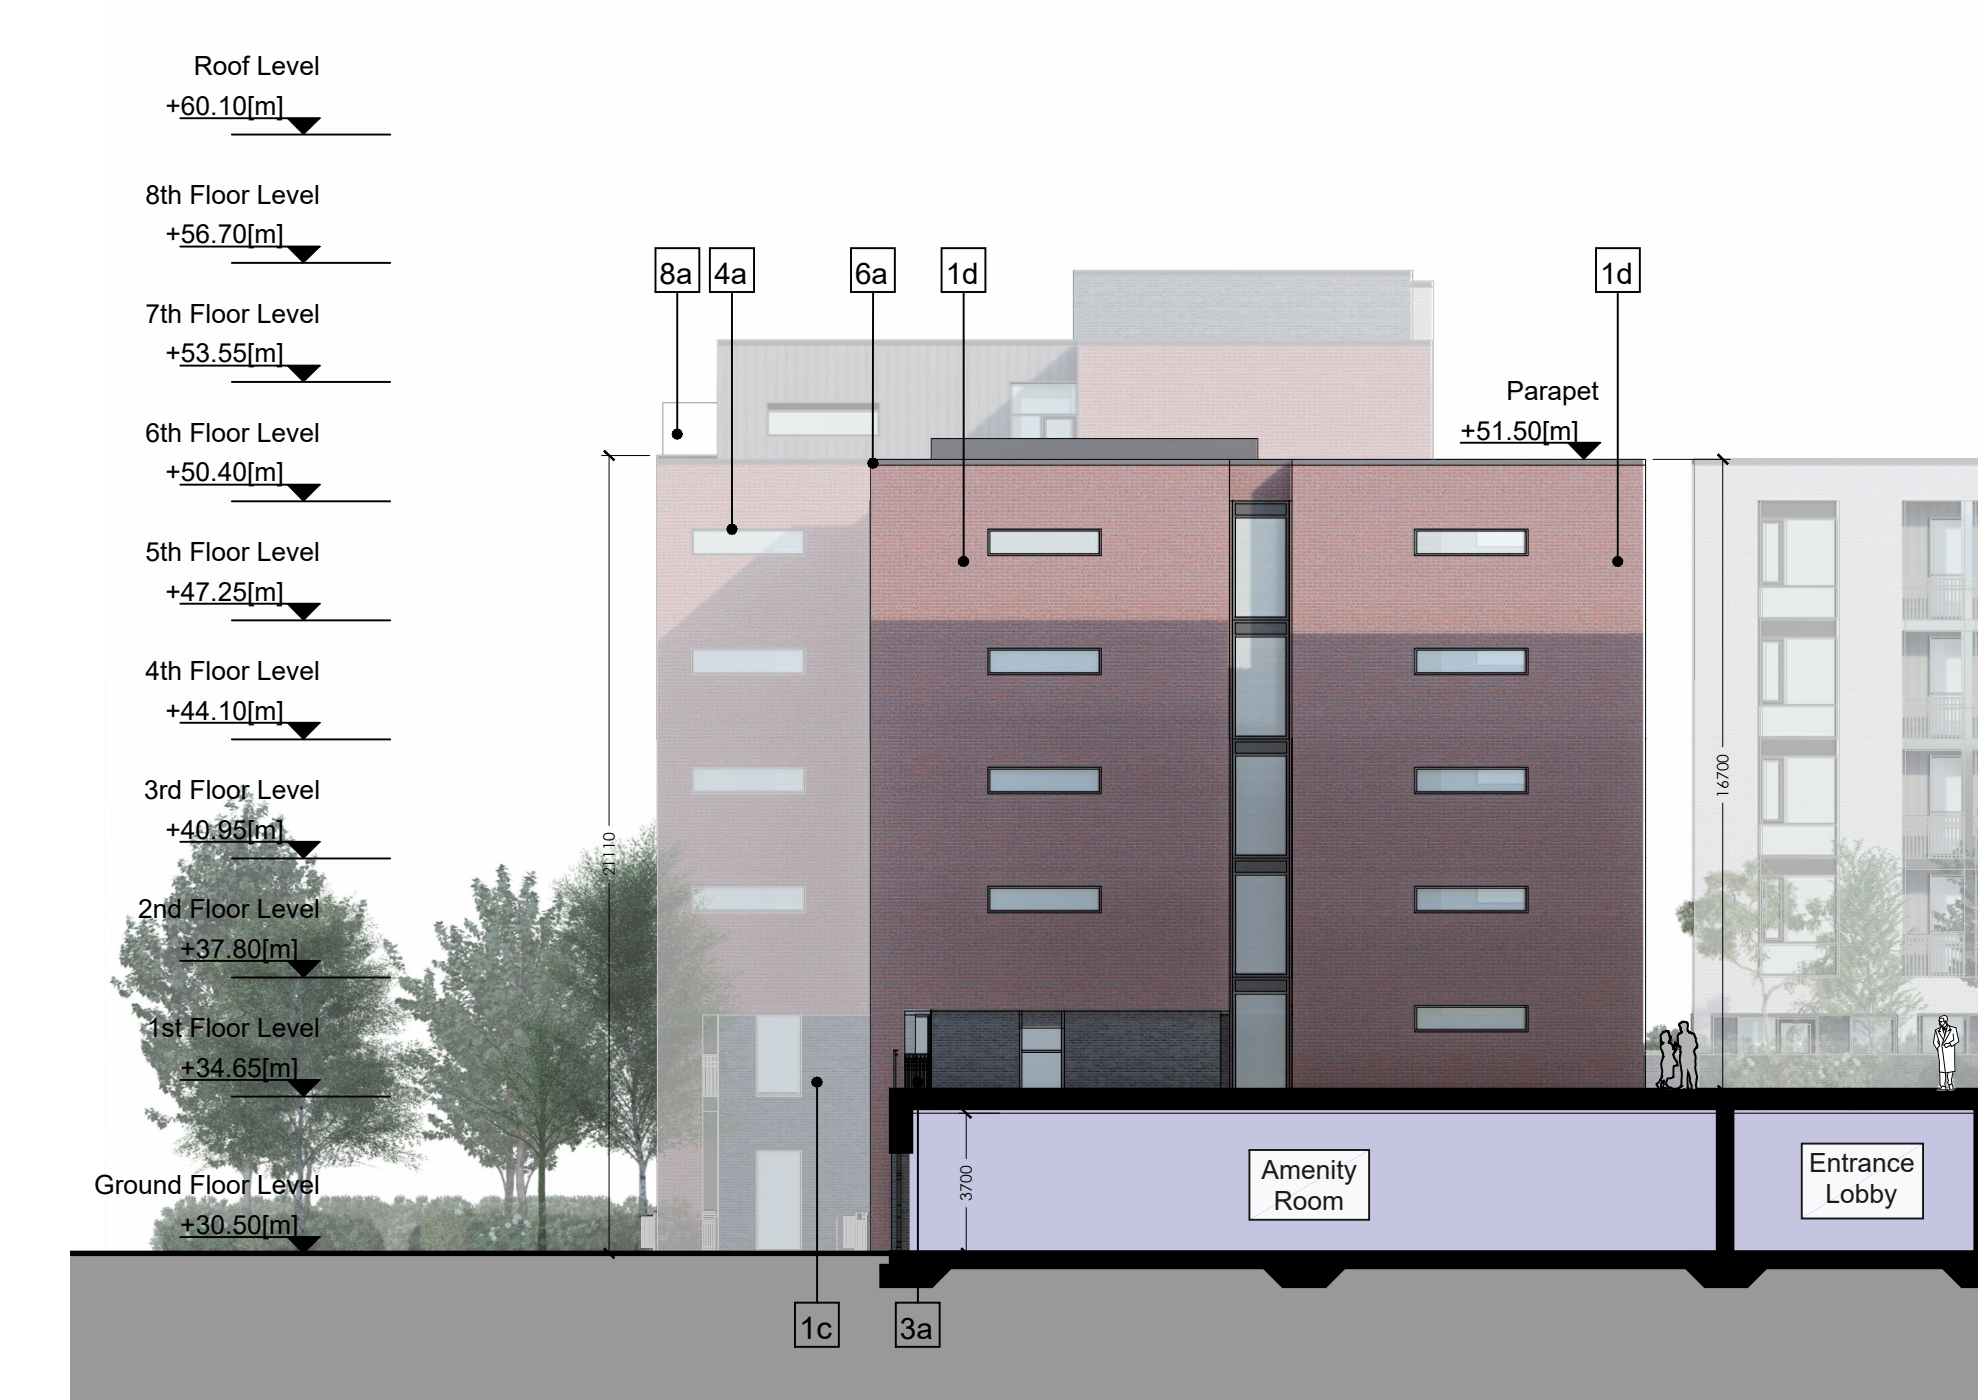


04 - Courtyard North Gable Elevation - Block 1
Scale 1:200 @A0

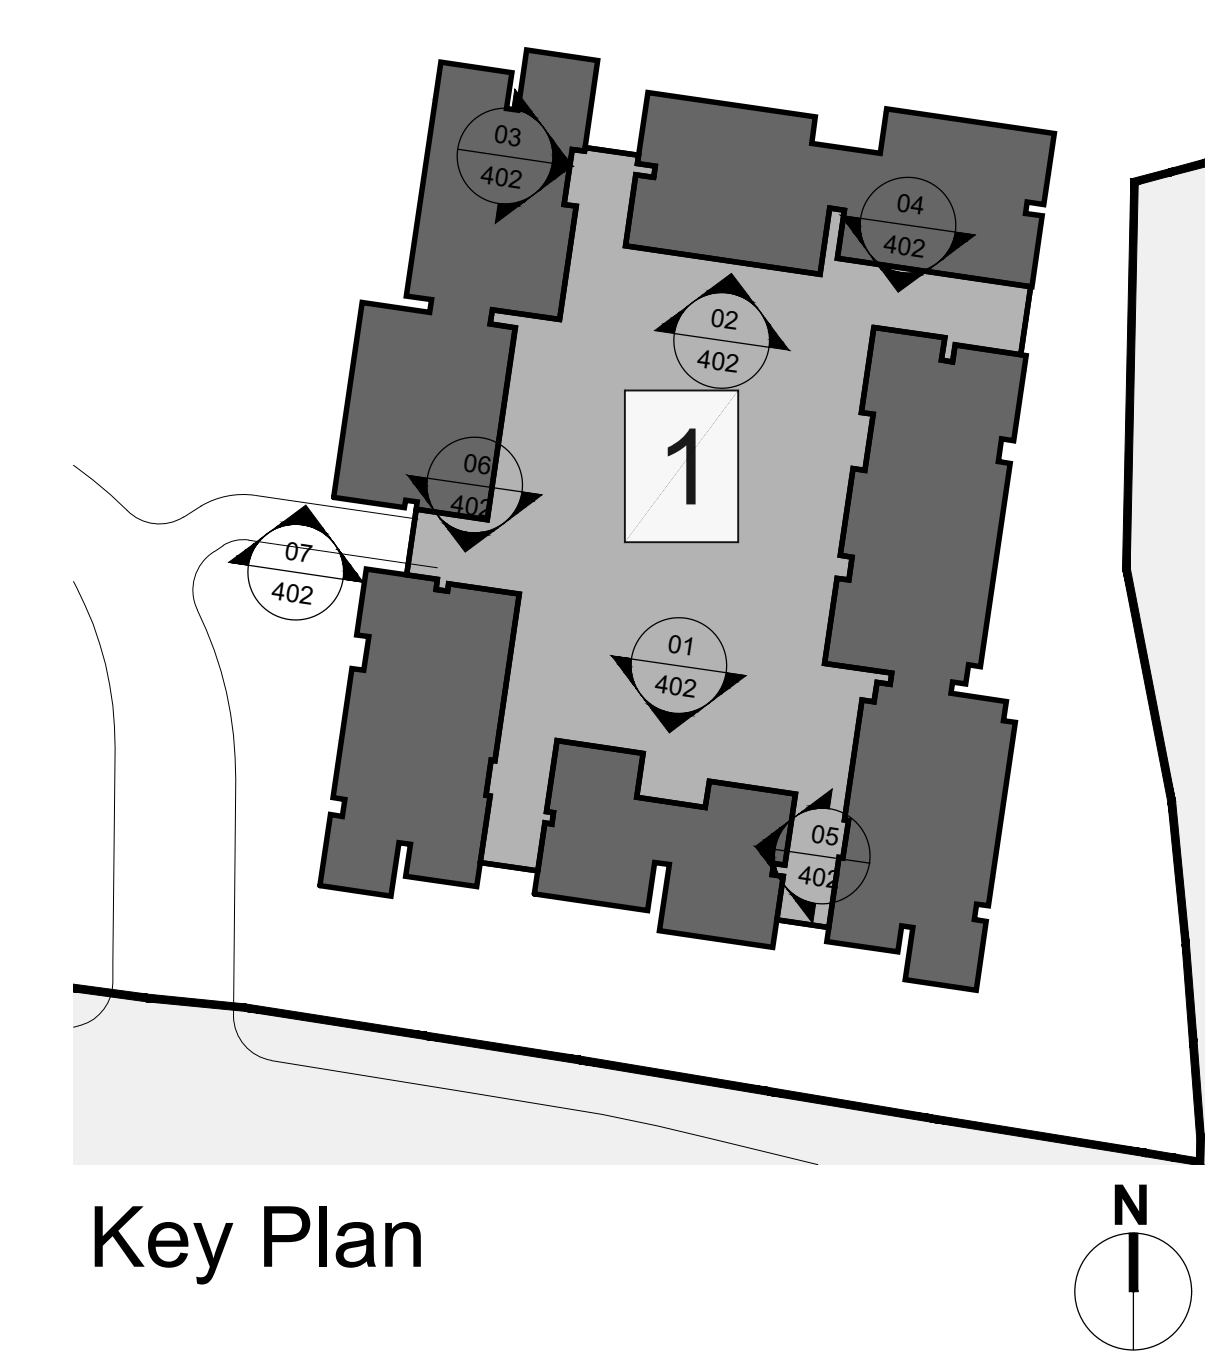

Key Plan



02 - Courtyard South Elevation - Block 1
Scale 1:200 @A0

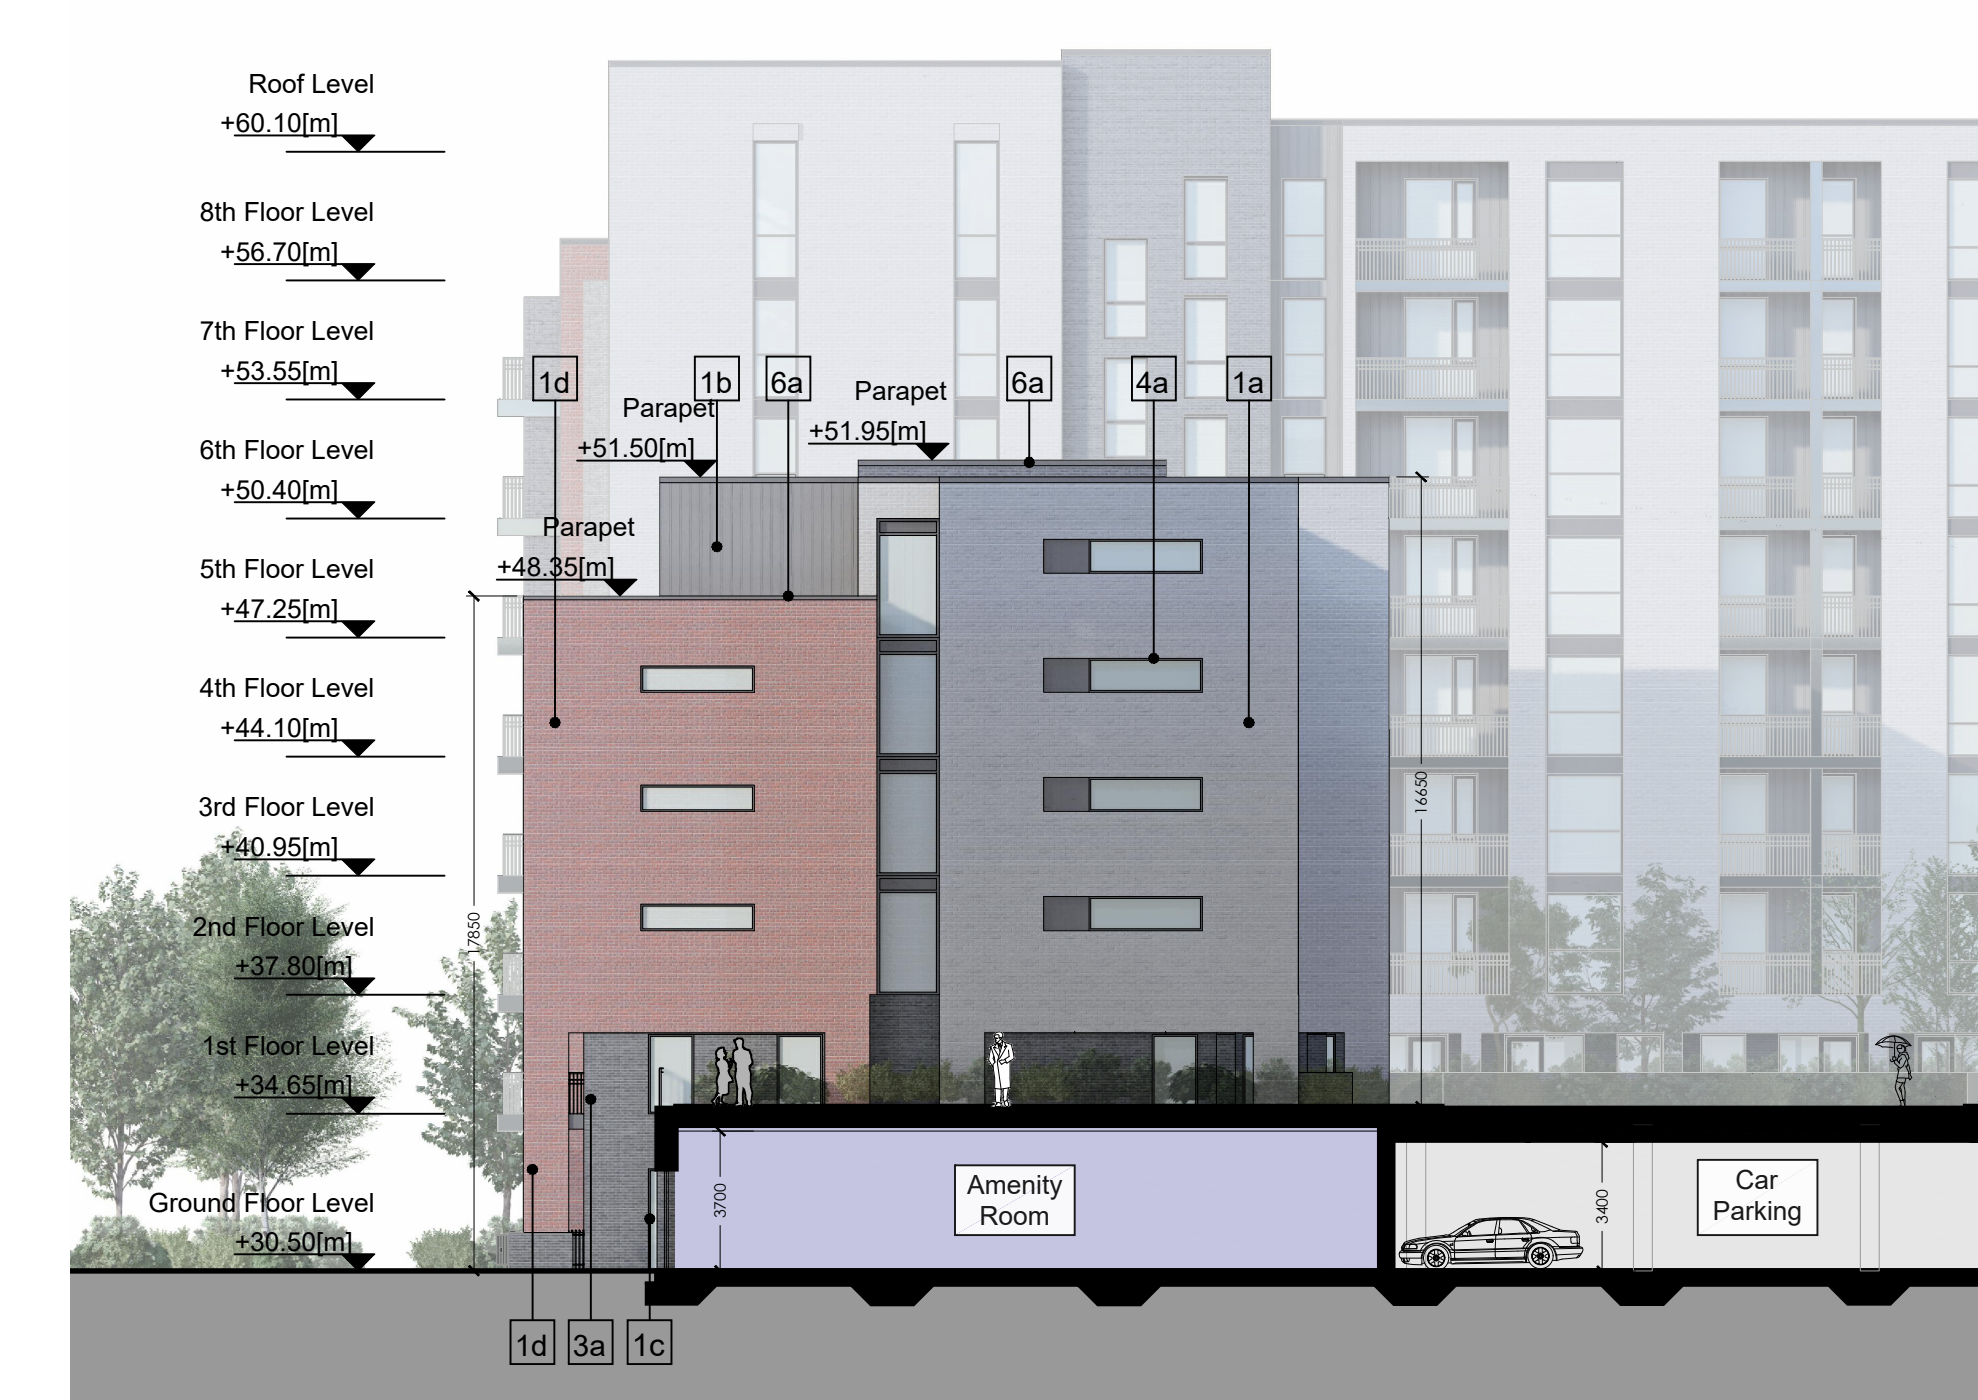

05 - Courtyard East Gable Elevation - Block 1
Scale 1:200 @A0

MATERIAL & COLOUR LEGEND

Tag	Material	Colour
1a	Brick	Light Grey
1b	Brick	Mid-tone Grey
1c	Brick	Charcoal Grey
1d	Brick	Red
2a	Concrete	Light Grey
3a	Powder coated Metal Balcony Railings	Charcoal Grey
4a	Powder coated double glazed Aluminium Windows	Charcoal Grey
5a	Powder coated Aluminium Glazed Doors	Charcoal Grey
6a	Powder coated Metal Doors	Charcoal Grey
6b	Metal Parapet	Light Grey
7a	Spandrel Panel with Aluminium Frame	Light Brown/Wood Effect
8a	Powder Coated Single Glazed Privacy Screen With Decoupe Glass	Light Grey


Note: 1.8mm high glass balustrade can be provided on the upper level balconies if required by the Planning Authority.



03 - Courtyard West Gable Elevation - Block 1
Scale 1:200 @A0



06 - Courtyard North Gable Elevation - Block 1
Scale 1:200 @A0

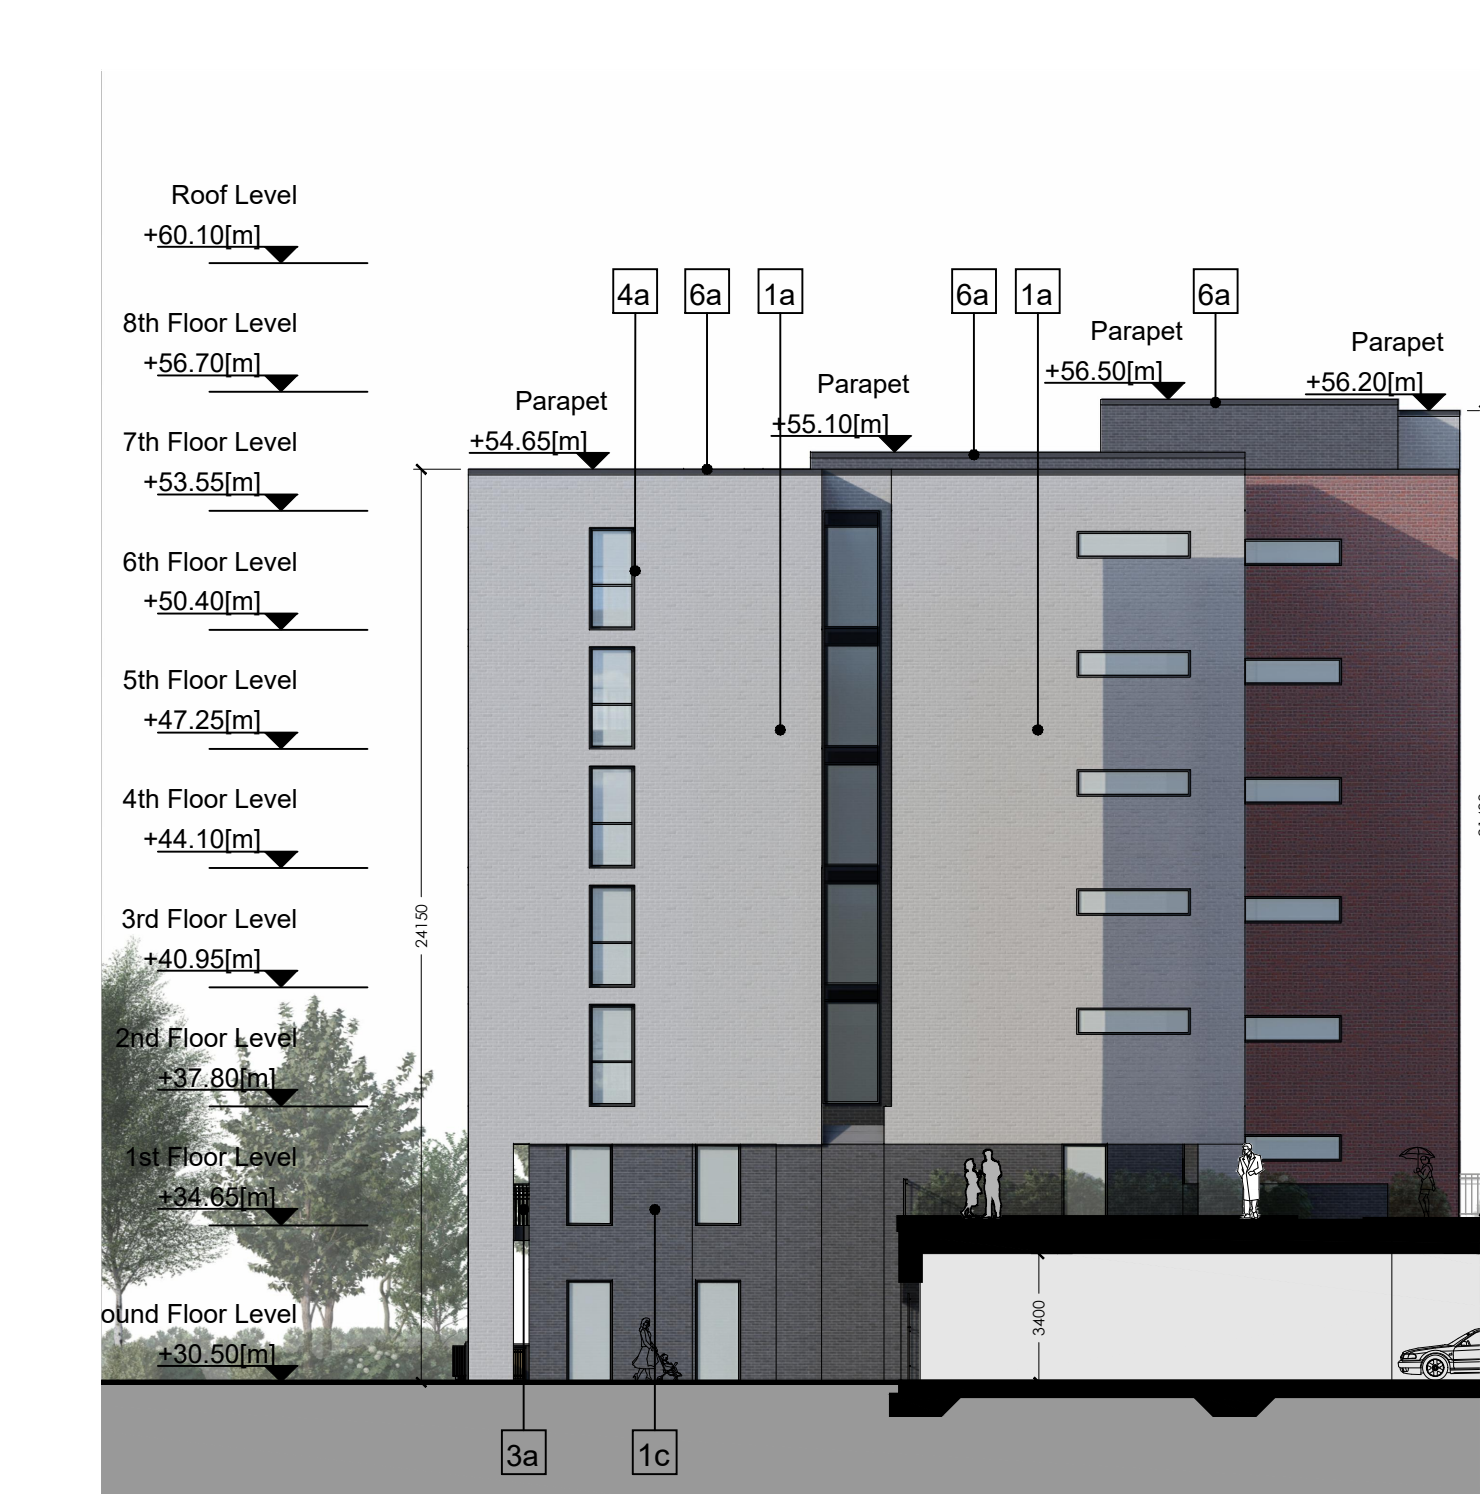

07 - Courtyard South Gable Elevation - Block 1
Scale 1:200 @A1