

NOTE: - DO NOT SCALE. USE FIGURED DIMENSIONS ONLY.  
 - THIS DRAWING IS TO BE READ IN CONJUNCTION WITH ALL RELEVANT SPECIFICATIONS AND DRAWINGS.  
 - ALL DIMENSIONS TO BE CHECKED ON SITE.  
 - IN THE EVENT OF ANY DISCREPANCIES BETWEEN DRAWINGS THE CONTRACTOR IS TO INFORM THE ARCHITECT IMMEDIATELY.

| REV. | DATE     | DESCRIPTION         | DRWN | CHKD | APPRD |
|------|----------|---------------------|------|------|-------|
| PL   | Apr 2022 | Issued for Planning | CC   | PH   | PH    |


- NOTES & LEGEND**
- ALL DIMENSIONS IN MILLIMETERS
  - FURNITURE AND FITTINGS SHOWN ARE INDICATIVE
- Site Boundary
  - Commercial Units
  - 1-Bed Apts
  - 2-Bed Apts
  - 3-Bed Apts
  - +0.00m F.F.L. Indicates Finished Floor Level

**Unit Type Legend**

|                    |     |  |
|--------------------|-----|--|
| 2.000              | •   | Unit Number                                  |
| UNIT TYPE<br>3B_01 | •   | Unit Type                                    |
| m <sup>2</sup>     | •   | Area   |
| D/S                | Y/N | Area >10% Larger than Min.<br>Y = Yes N = No |
|                    |     | Aspect<br>D = Dual S = Single                |

**Block 2 - Unit Summary**

| Unit Type                 | Count                  | Percentage |
|---------------------------|------------------------|------------|
| Studio                    | 0                      | 0%         |
| 1-Beds                    | 71                     | 44%        |
| 2-Beds                    | 73                     | 46%        |
| 3-Beds                    | 16                     | 10%        |
| <b>Total No. of Units</b> | <b>160</b>             |            |
| Car Parking               | 48 Spaces under podium |            |
| Bicycle Parking           | 349 Spaces             |            |

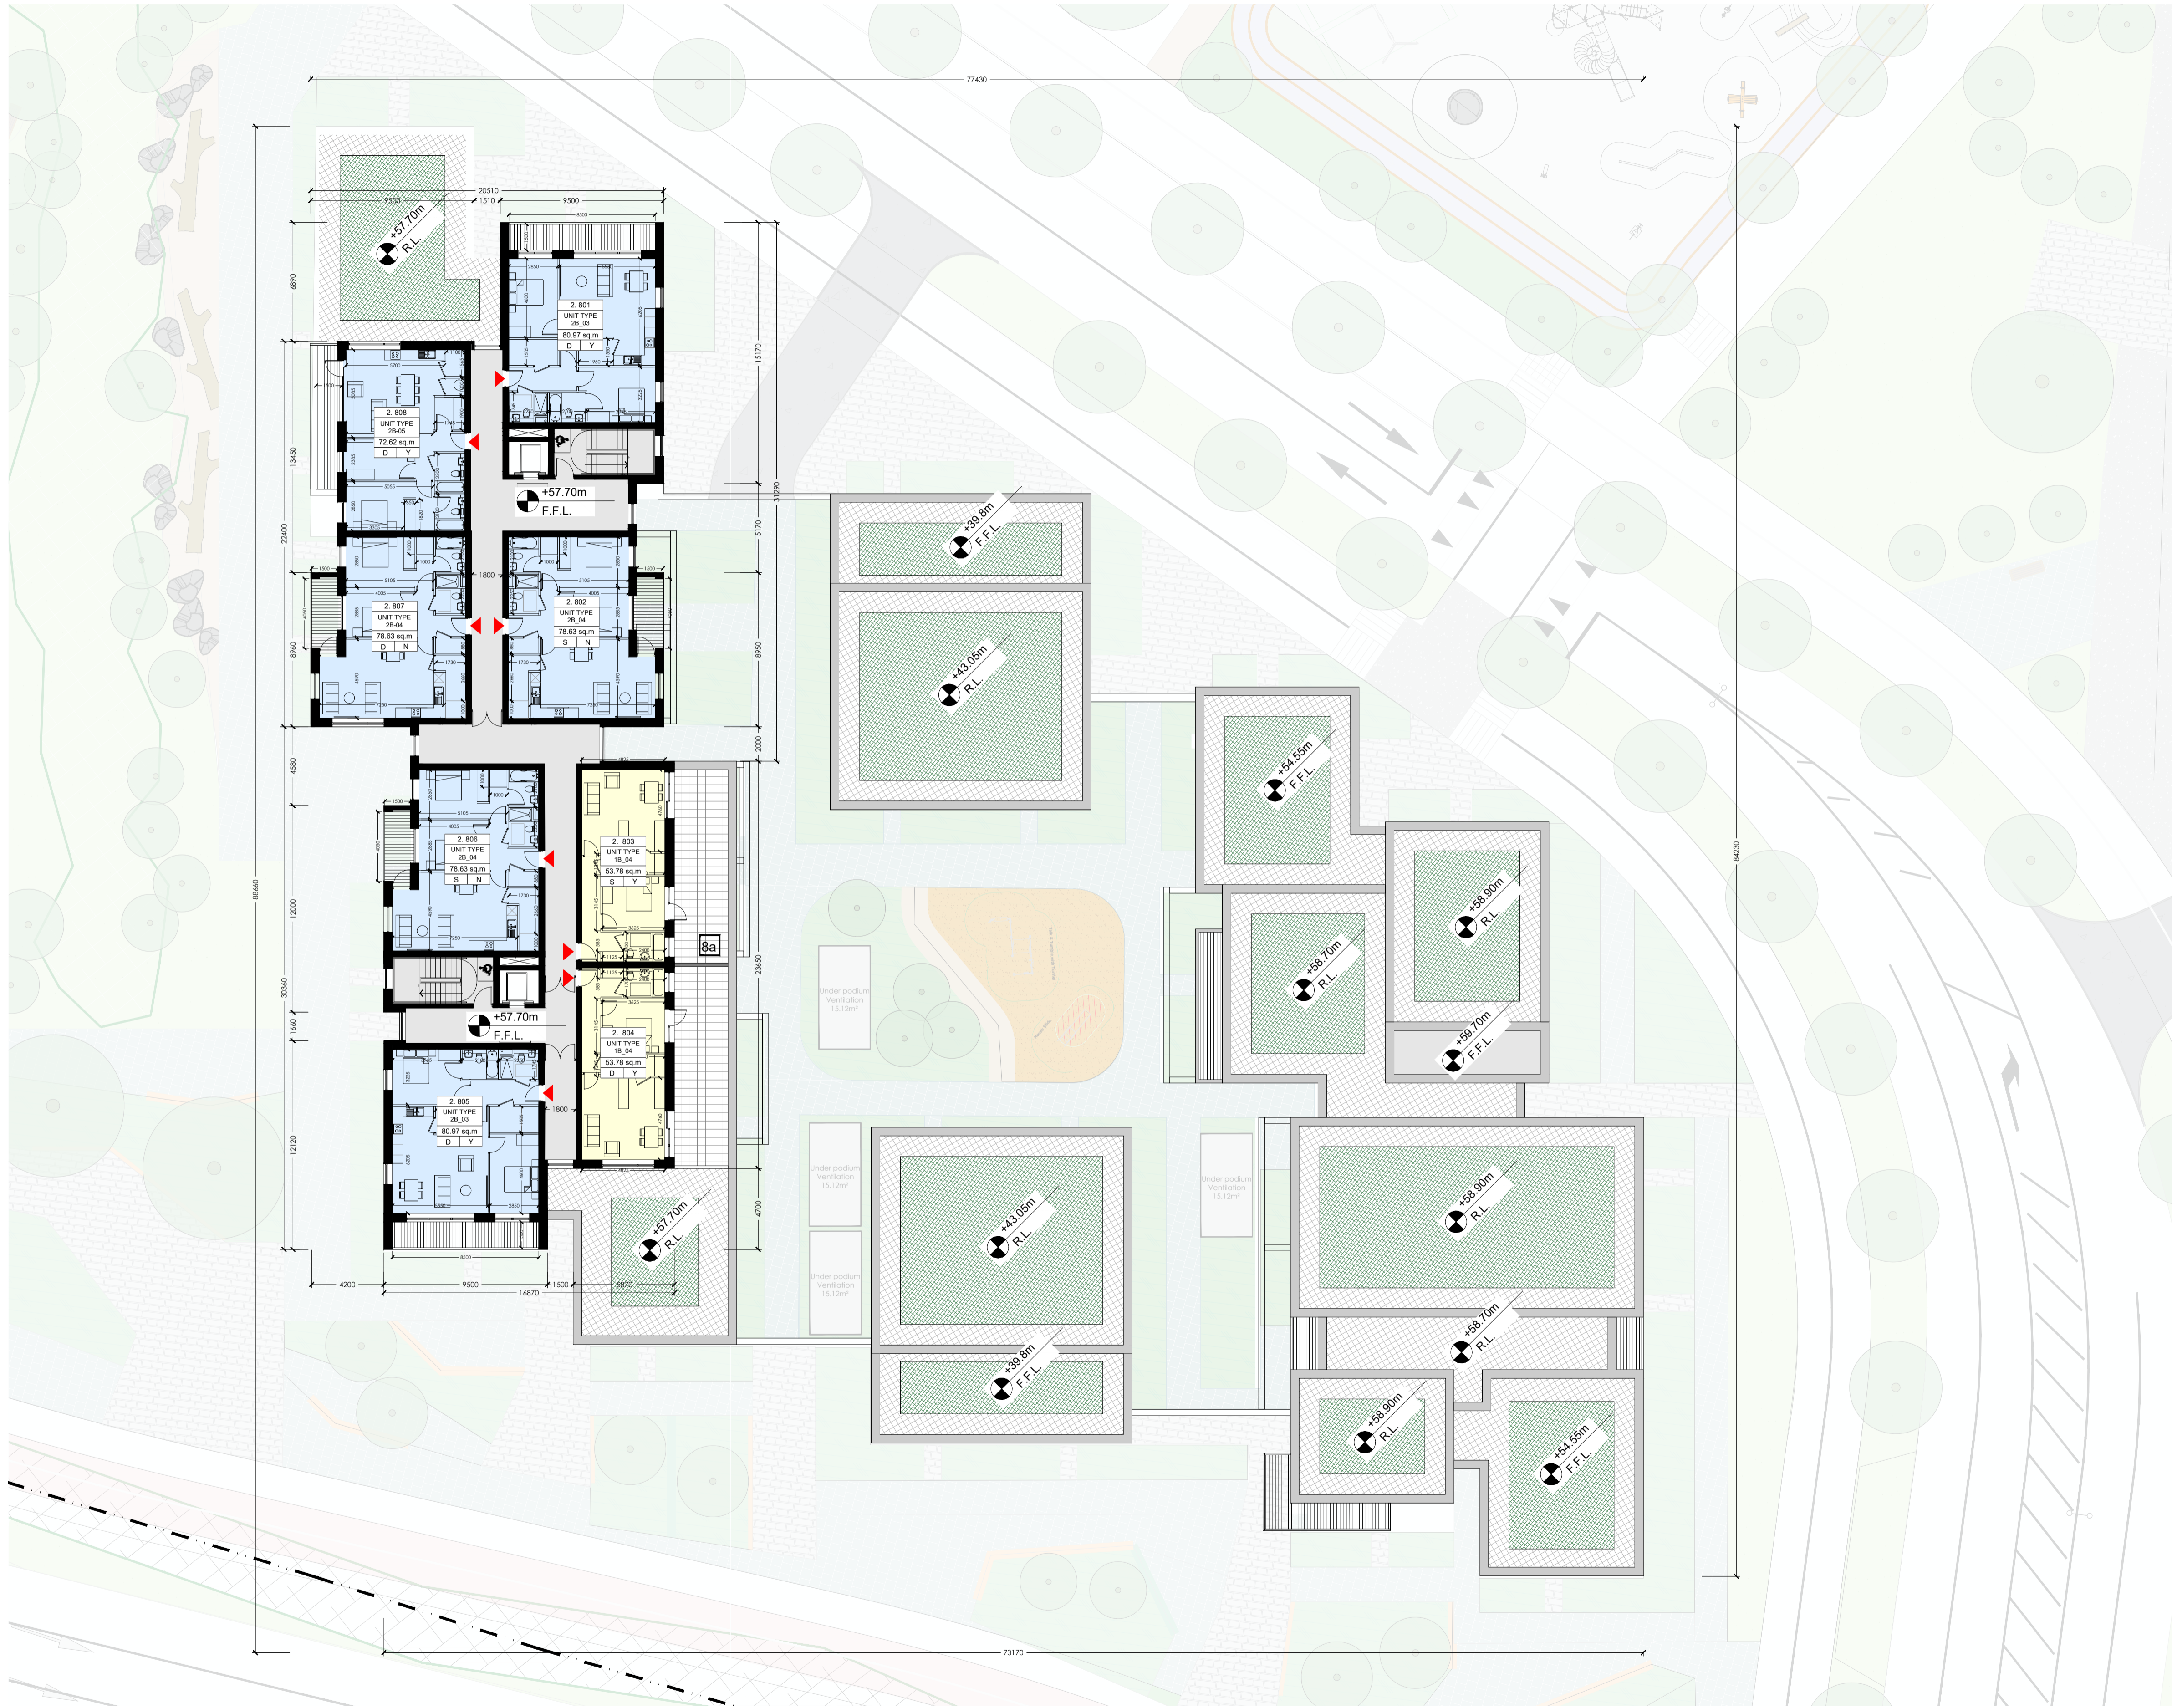

**8th Floor Plan - Block 2**  
 Scale 1:200 @A1