



NOTE: - DO NOT SCALE. USE FIGURED DIMENSIONS ONLY
 - THIS DRAWING IS TO BE READ IN CONJUNCTION WITH ALL RELEVANT SPECIFICATIONS AND DRAWINGS
 - ALL DIMENSIONS TO BE CHECKED ON SITE
 - IN THE EVENT OF ANY DISCREPANCIES BETWEEN DRAWINGS THE CONTRACTOR IS TO REFER TO THE ARCHITECT IMMEDIATELY

REV.	DATE	DESCRIPTION	DRAWN	CHECKED	APPROVED
01	04/2024	Issue for Tender			

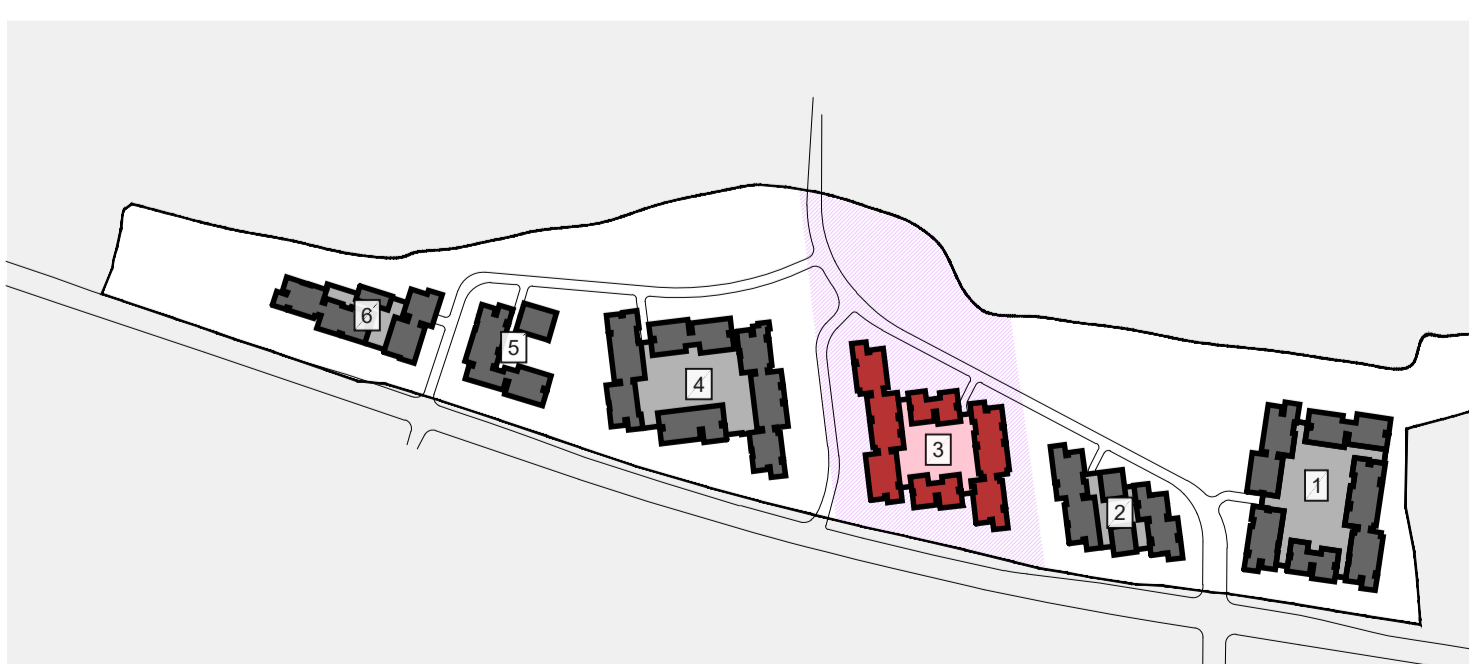

1st Floor Plan - Block 3
 Scale 1:200 @A0

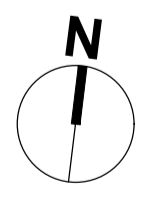

Key Plan

Block 3 - Unit Summary

Studio	0	0%
1-Beds	96	32%
2-Beds	176	59%
3-Beds	25	8%
Total No. of Units	297	
Car Parking	76 Spaces	under podium
Bicycle Parking	672 Spaces	

Unit Type Legend

3.000	•	Unit Number
UNIT TYPE	•	Unit Type
3B_01	•	Unit Type
m ²	•	Area
D/S.	Y/N	Area >10% Larger than Min. Y = Yes N = No
		Aspect D = Dual S = Single

NOTES & LEGEND

- ALL DIMENSIONS IN MILLIMETERS
 - FURNITURE AND FITTINGS SHOWN ARE INDICATIVE
- Site Boundary
 - Commercial Units
 - 1-Bed Apts
 - 2-Bed Apts
 - 3-Bed Apts
 - Indicates Finished Floor Level