


NOTE: - DO NOT SCALE, USE FIGURED DIMENSIONS ONLY  
 - THIS DRAWING IS TO BE READ IN CONJUNCTION WITH ALL RELEVANT SPECIFICATIONS AND DRAWINGS  
 - ALL DIMENSIONS TO BE CHECKED ON SITE  
 - IN THE EVENT OF ANY DISCREPANCIES BETWEEN DRAWINGS THE CONTRACTOR IS TO REFER TO THE ARCHITECT IMMEDIATELY

REV.	DATE	DESCRIPTION	DRAWN	CHECKED	APPROVED
01	10/2022	Issued for Tender			



2nd Floor Plan - Block 3  
 Scale 1:200 @A0

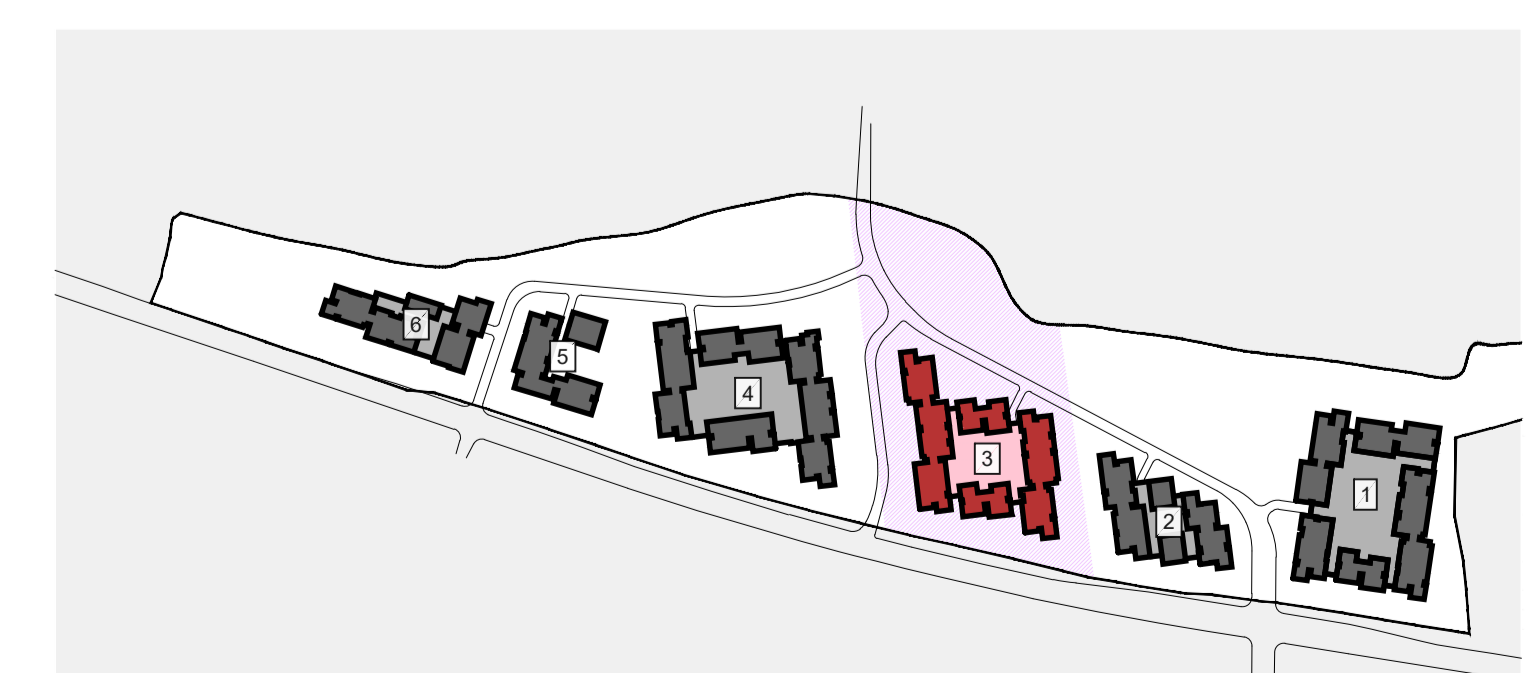

Key Plan

Block 3 - Unit Summary		
Studio	0	0%
1-Beds	96	32%
2-Beds	176	59%
3-Beds	25	8%
<b>Total No. of Units</b>	<b>297</b>	
Car Parking	76 Spaces	under podium
Bicycle Parking	672 Spaces	

Unit Type Legend

3.000 • Unit Number  
 UNIT TYPE 3B\_01 • Unit Type  
 m<sup>2</sup> • Area  
 D/S, Y/N Area > 10% Larger than Min. Y = Yes N = No  
 Aspect D = Dual S = Single

NOTES & LEGEND	
1.	ALL DIMENSIONS IN MILLIMETERS
2.	FURNITURE AND FITTINGS SHOWN ARE INDICATIVE
- - -	Site Boundary
Orange	Commercial Units
Blue	1-Bed Apts
Yellow	2-Bed Apts
Pink	3-Bed Apts
FFL	Indicates Finished Floor Level