


NOTE: - DO NOT SCALE. USE FIGURED DIMENSIONS ONLY  
 - THIS DRAWING IS TO BE READ IN CONJUNCTION WITH ALL RELEVANT SPECIFICATIONS AND DRAWINGS  
 - ALL DIMENSIONS TO BE CHECKED ON SITE  
 - IN THE EVENT OF ANY DISCREPANCIES BETWEEN DRAWINGS THE CONTRACTOR IS TO INFORM THE ARCHITECT IMMEDIATELY

REV.	DATE	DESCRIPTION	DRAWN	CHECKED	APPROVED
01	14/03/2024	Issue for Tender			



4th Floor Plan - Block 3  
 Scale 1:200 @A0

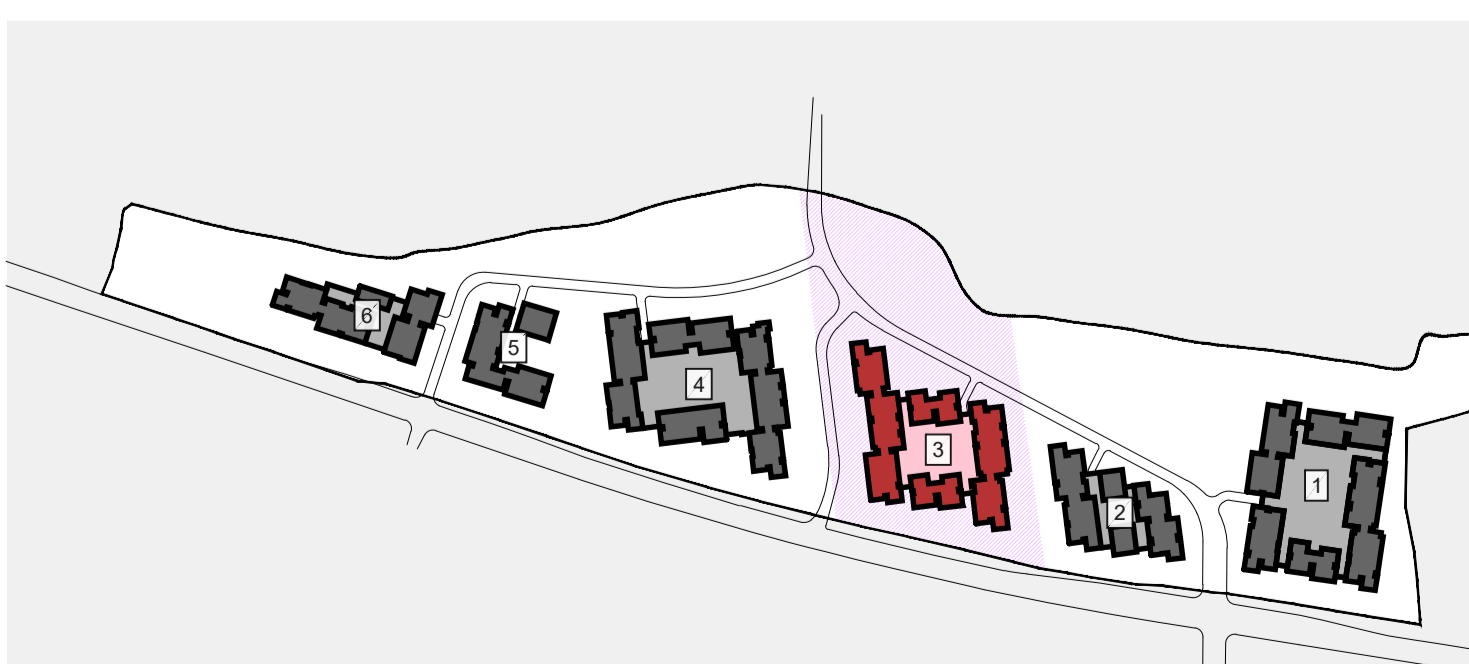

Key Plan

Block 3 - Unit Summary		
Studio	0	0%
1-Beds	96	32%
2-Beds	176	59%
3-Beds	25	8%
<b>Total No. of Units</b>	<b>297</b>	
Car Parking	76 Spaces	under podium
Bicycle Parking	672 Spaces	

Unit Type Legend

3.000	•	Unit Number
UNIT TYPE	•	Unit Type
3B_01	•	Unit Type
m <sup>2</sup>	•	Area
D/S.	•	Area >10% Larger than Min.
Y/N	•	Y = Yes N = No
	•	Aspect
	•	D = Dual S = Single

NOTES & LEGEND	
1.	ALL DIMENSIONS IN MILLIMETERS
2.	FURNITURE AND FITTINGS SHOWN ARE INDICATIVE
- - -	Site Boundary
Orange	Commercial Units
Light Blue	1-Bed Apts
Yellow	2-Bed Apts
Pink	3-Bed Apts
Circle with 0.00m	Indicates Finished Floor Level