


NOTE: - DO NOT SCALE. USE FIGURED DIMENSIONS ONLY
- THE DRAWING IS TO BE READ IN CONJUNCTION WITH ALL RELEVANT SPECIFICATIONS AND DRAWINGS
- ALL DIMENSIONS TO BE CHECKED ON SITE IN THE EVENT OF ANY DISCREPANCIES BETWEEN DRAWINGS THE CONTRACTOR IS TO INFORM THE ARCHITECT IMMEDIATELY

REV.	DATE	DESCRIPTION	DRAWN	CHECKED	APPROVED
01	10/2022	Issue for Tender			



5th Floor Plan - Block 3
Scale 1:200 @A0

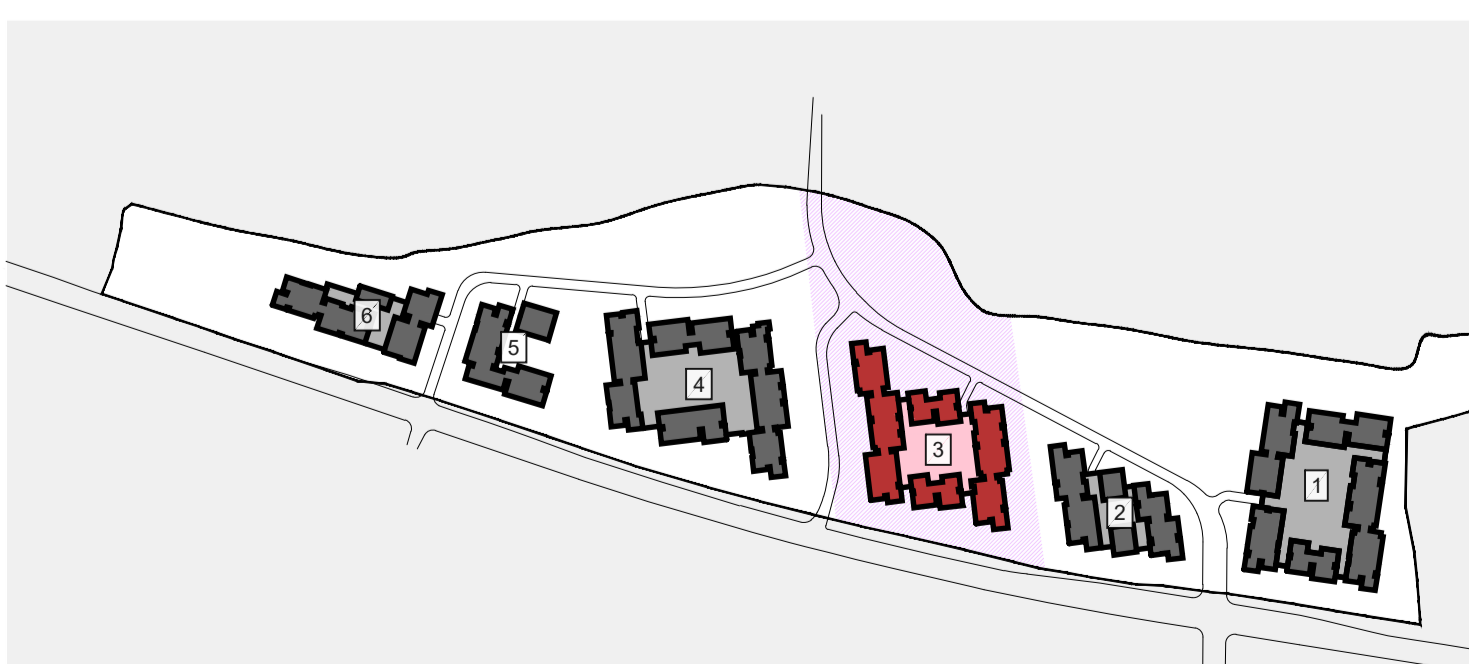

Key Plan

Block 3 - Unit Summary		
Studio	0	0%
1-Beds	96	32%
2-Beds	176	59%
3-Beds	25	8%
Total No. of Units	297	
Car Parking	76 Spaces	under podium
Bicycle Parking	672 Spaces	

Unit Type Legend

3.000	•	Unit Number
UNIT TYPE	•	Unit Type
3B_01	•	Unit Type
m ²	•	Area
D/S.	Y/N	Area >10% Larger than Min. Y = Yes N = No
		Aspect D = Dual S = Single

NOTES & LEGEND	
1.	ALL DIMENSIONS IN MILLIMETERS
2.	FURNITURE AND FITTINGS SHOWN ARE INDICATIVE
- - -	Site Boundary
Orange	Commercial Units
Light Blue	1-Bed Apts
Yellow	2-Bed Apts
Pink	3-Bed Apts
Circle with dot	Indicates Finished Floor Level