

NOTE: - DO NOT SCALE. USE FIGURED DIMENSIONS ONLY.
- THIS DRAWING IS TO BE READ IN CONJUNCTION WITH ALL RELEVANT SPECIFICATIONS AND DRAWINGS.
- ALL DIMENSIONS TO BE CHECKED ON SITE.
- IN THE EVENT OF ANY DISCREPANCIES BETWEEN DRAWINGS THE CONTRACTOR IS TO RESOLVE THE ARCHITECT IMMEDIATELY.

| REV | DATE | DESCRIPTION | DESIGN | CHECK | APPROVED |
|-----|----------|---------------------|--------|-------|----------|
| PL | Apr 2022 | Issued for Planning | | | |

NOTES & LEGEND

- ALL DIMENSIONS IN MILLIMETERS
- FURNITURE AND FITTINGS SHOWN ARE INDICATIVE

Site Boundary

Commercial Units

1-Bed Apts

2-Bed Apts

3-Bed Apts



Indicates Finished Floor Level

Unit Type Legend

| | |
|-----------------|---|
| 6.000 | Unit Number |
| UNIT TYPE 3B_01 | Unit Type |
| m ² | Area |
| D/S Y/N | Area > 10% Larger than Min. Y = Yes N = No |
| | Aspect D = Dual S = Single |

Block 4 - Unit Summary

| Unit Type | Count | Percentage |
|---------------------------|------------|------------|
| Studio | 0 | 0% |
| 1-Beds | 70 | 25% |
| 2-Beds | 178 | 62% |
| 3-Beds | 37 | 13% |
| Total No. of Units | 285 | |

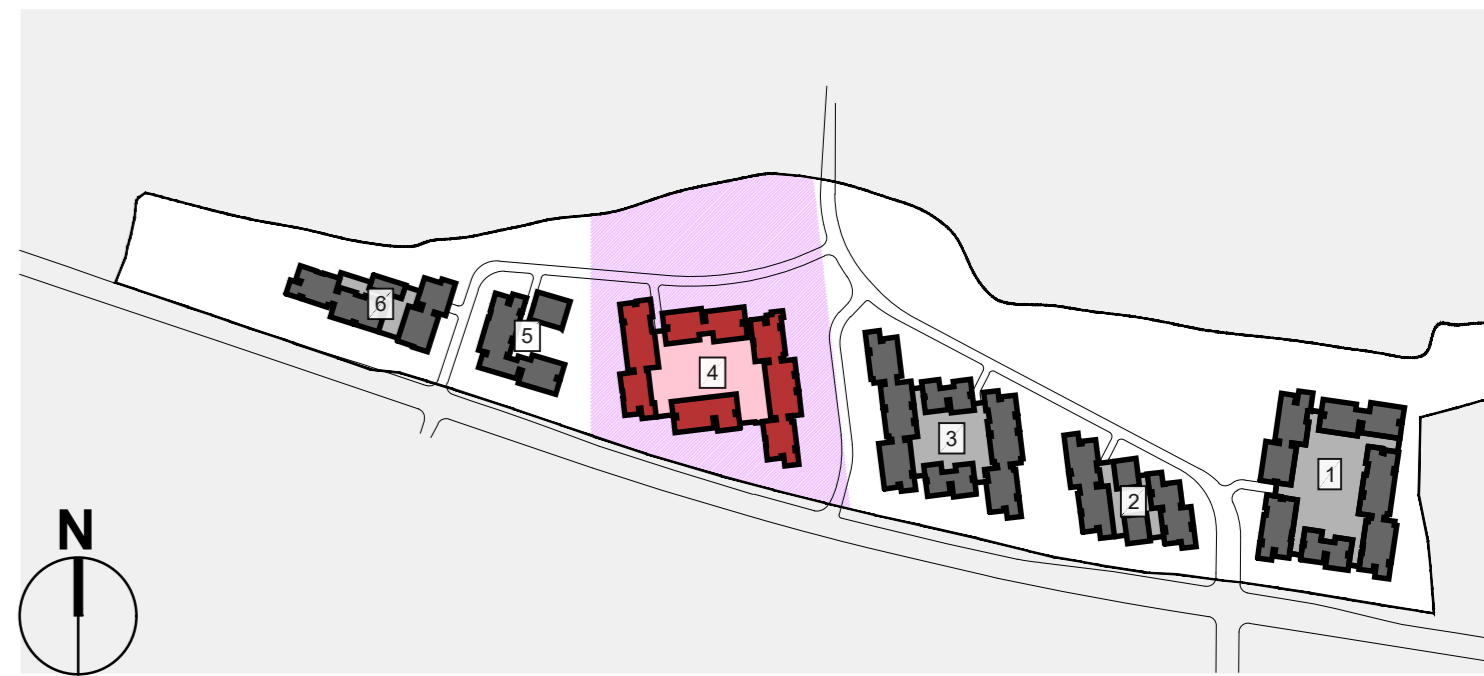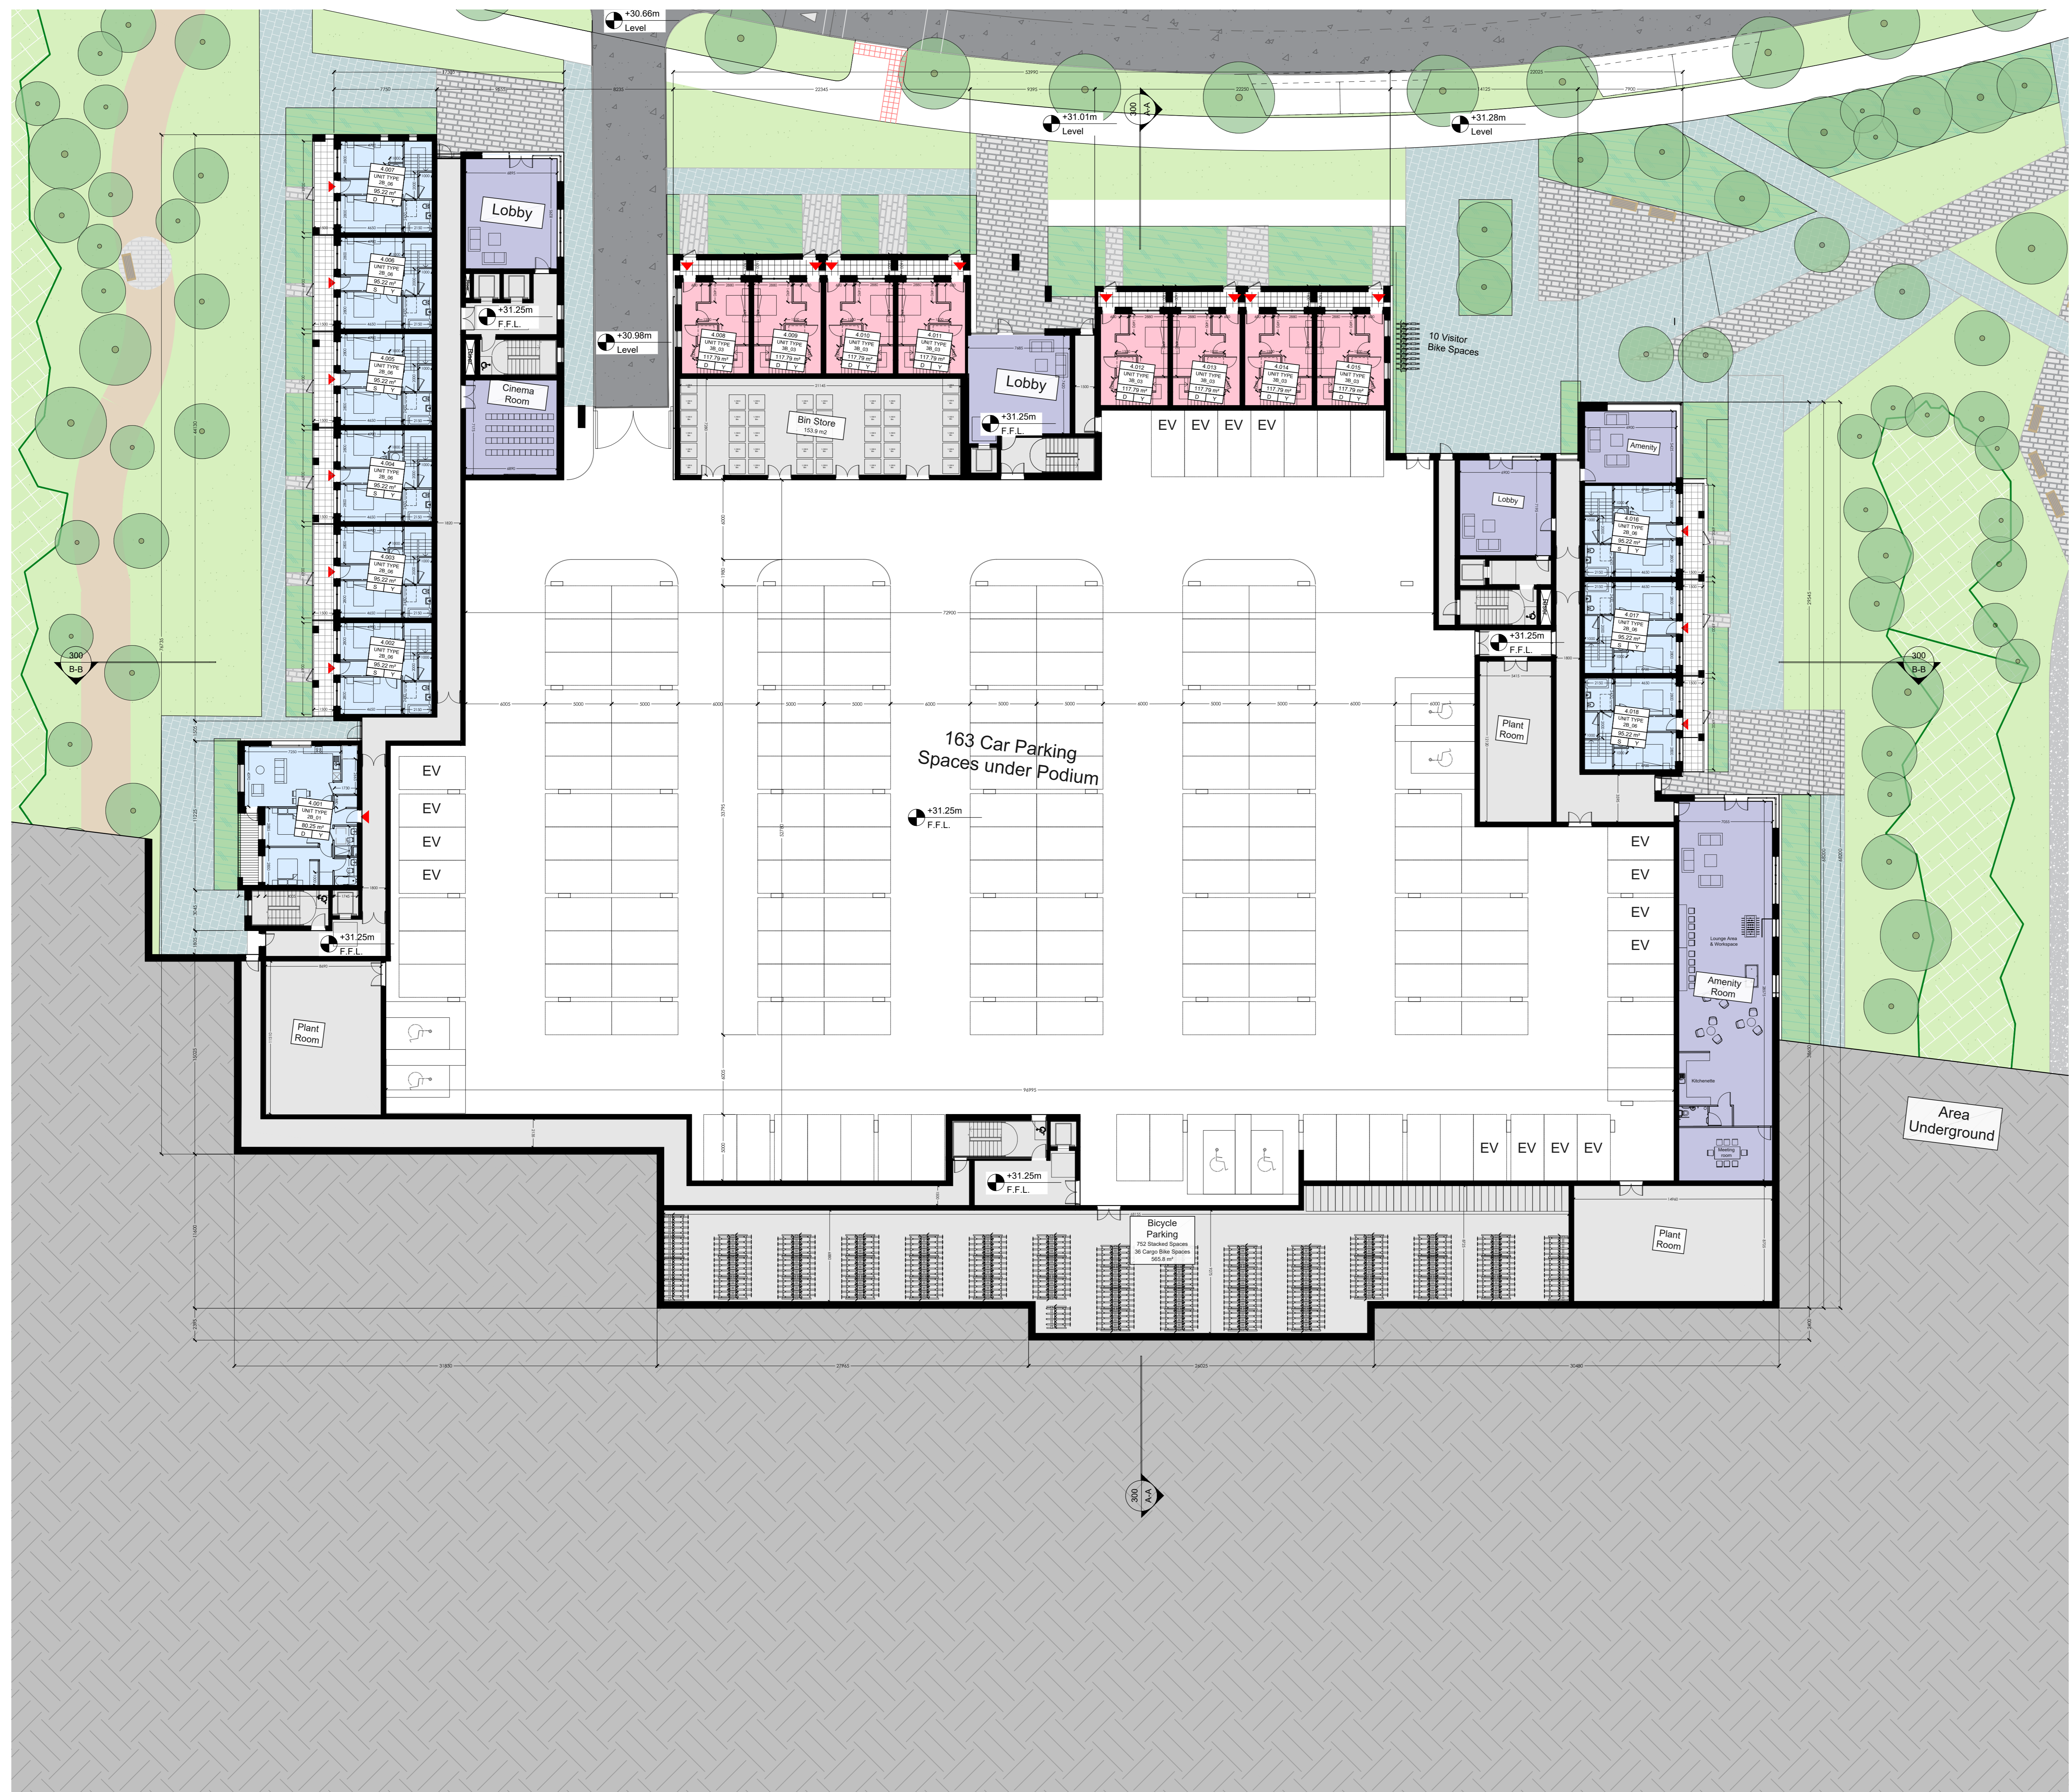

Key Plan

Ground Floor Plan - Block 4
Scale 1:200 @A0