

01 - East Elevation - Block 4
Scale 1:200 @A0




02 - North Elevation - Block 4
Scale 1:200 @A0




03 - South Elevation - Block 4
Scale 1:200 @A0

	VING IS TO BE READ IN CONJUNCTION WITH VANT SPECIFICATIONS AND DRAWINGS.	4		
	ISIONS TO BE CHECKED ON SITE.			
	ENT OF ANY DISCREPANCIES BETWEEN DR	AWINGS THE		
CONTRAC	TOR IS TO INFORM THE ARCHITECT IMMED	NATELY		
REV. DATE DESCRIPT	TION	DRWN	CH'KD.	APP'RE
PL Apr 2022 Issued for	Planning	RN	PH	PH

MAI	TERIAL & COLOUR LEG	SEND
Tag	Material	Colour
1a	Brick	Light Grey
1b	Brick	Buff / Light Brown
1c	Brick	Charcoal Grey
1d	Brick	Dark Blue
2a	Concrete	Light Grey
3a	Powder coated Metal Balcony Railings	Charcoal Grey
4a	Powder coated double glazed Aluminium Windows	Charcoal Grey
5a	Powder coated Aluminium Glazed Doors	Charcoal Grey
5b	Powder coated Metal Doors	Charcoal Grey
6a	Metal Parapet	Light Grey
7a	Standing Seam Metal Cladding	Zinc / Grey
8a	Timber Cladding	Light Brown
9a	Powder Coated Single Glazed Privacy Screen With Obscure Glass	Light Grey

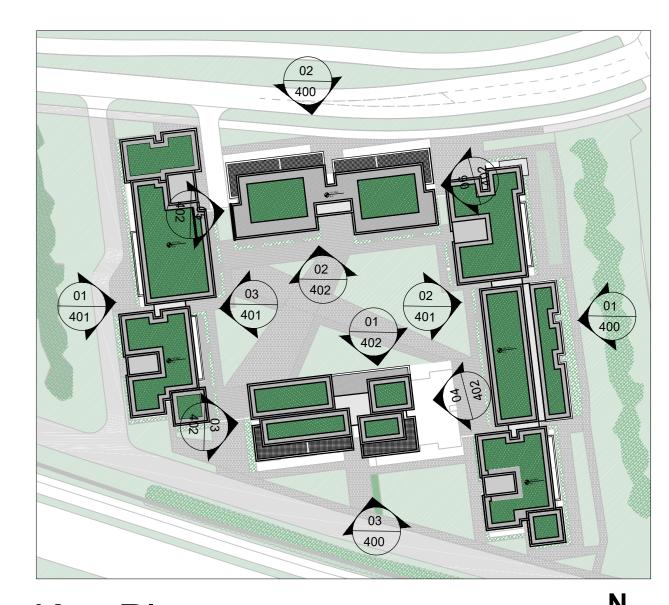

Key Plan

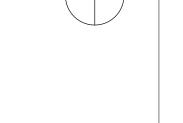

Note: 1.8mm high glass balustrade can be provided on the upper level balconies if required by the Planning Authority.

WILSON ARCHITECTURE

St Patrick's Place, Wellington Rd.,Cork t: 353-21-4555255 e: info@wilsonarchitecture.ie 36 Pembroke Rd, Dublin 4 t: 353-1-6601866 w: www.wilsonarchitecture.ie

Project: BELCAMP SHD Belcamp, Malahide Road, Dublin 17 Applicant: Gerard Gannon Properties

BLOCK 4

East, North & South Elevations

SCALE DATE DRAWNBY CHECKED REVISION No. PL DRAWING NO. 1535 PL - 4 - 400

COPYRIGHT This drawing or design may not be reproduced without permission