

NOTE: - DO NOT SCALE. USE FIGURED DIMENSIONS ONLY.
 - THIS DRAWING IS TO BE READ IN CONJUNCTION WITH ALL RELEVANT SPECIFICATIONS AND DRAWINGS.
 - ALL DIMENSIONS TO BE CHECKED ON SITE.
 - IN THE EVENT OF ANY DISCREPANCIES BETWEEN DRAWINGS THE CONTRACTOR IS TO INFORM THE ARCHITECT IMMEDIATELY.

| REV. | DATE | DESCRIPTION | DRWN | CHKD. | APPRD. |
|------|----------|---------------------|------|-------|--------|
| PL | Apr 2022 | Issued for Planning | CC | PH | PH |

NOTES & LEGEND


- ALL DIMENSIONS IN MILLIMETERS
 - FURNITURE AND FITTINGS SHOWN ARE INDICATIVE
- Site Boundary
 - Commercial Units
 - 1-Bed Apts
 - 2-Bed Apts
 - 3-Bed Apts
 - Area Underground
 - +0.00m F.F.L. Indicates Finished Floor Level

UNIT TAG LEGEND

| | | |
|--------------------|---|--|
| 5.000 | • | Unit Number |
| UNIT TYPE 3B_01 | • | Unit Type |
| m ² | • | Area |
| D/S | • | Area >10% Larger than Min. Y = Yes N = No |
| Y/N | • | Aspect D = Dual S = Single |

Block 5 - Unit Summary

| | | |
|---------------------------|------------|--------------|
| Studio | 0 | 0% |
| 1-Beds | 37 | 39% |
| 2-Beds | 51 | 53% |
| 3-Beds | 8 | 8% |
| Total No. of Units | 96 | |
| Car Parking | 52 Spaces | under podium |
| Bicycle Parking | 251 Spaces | |

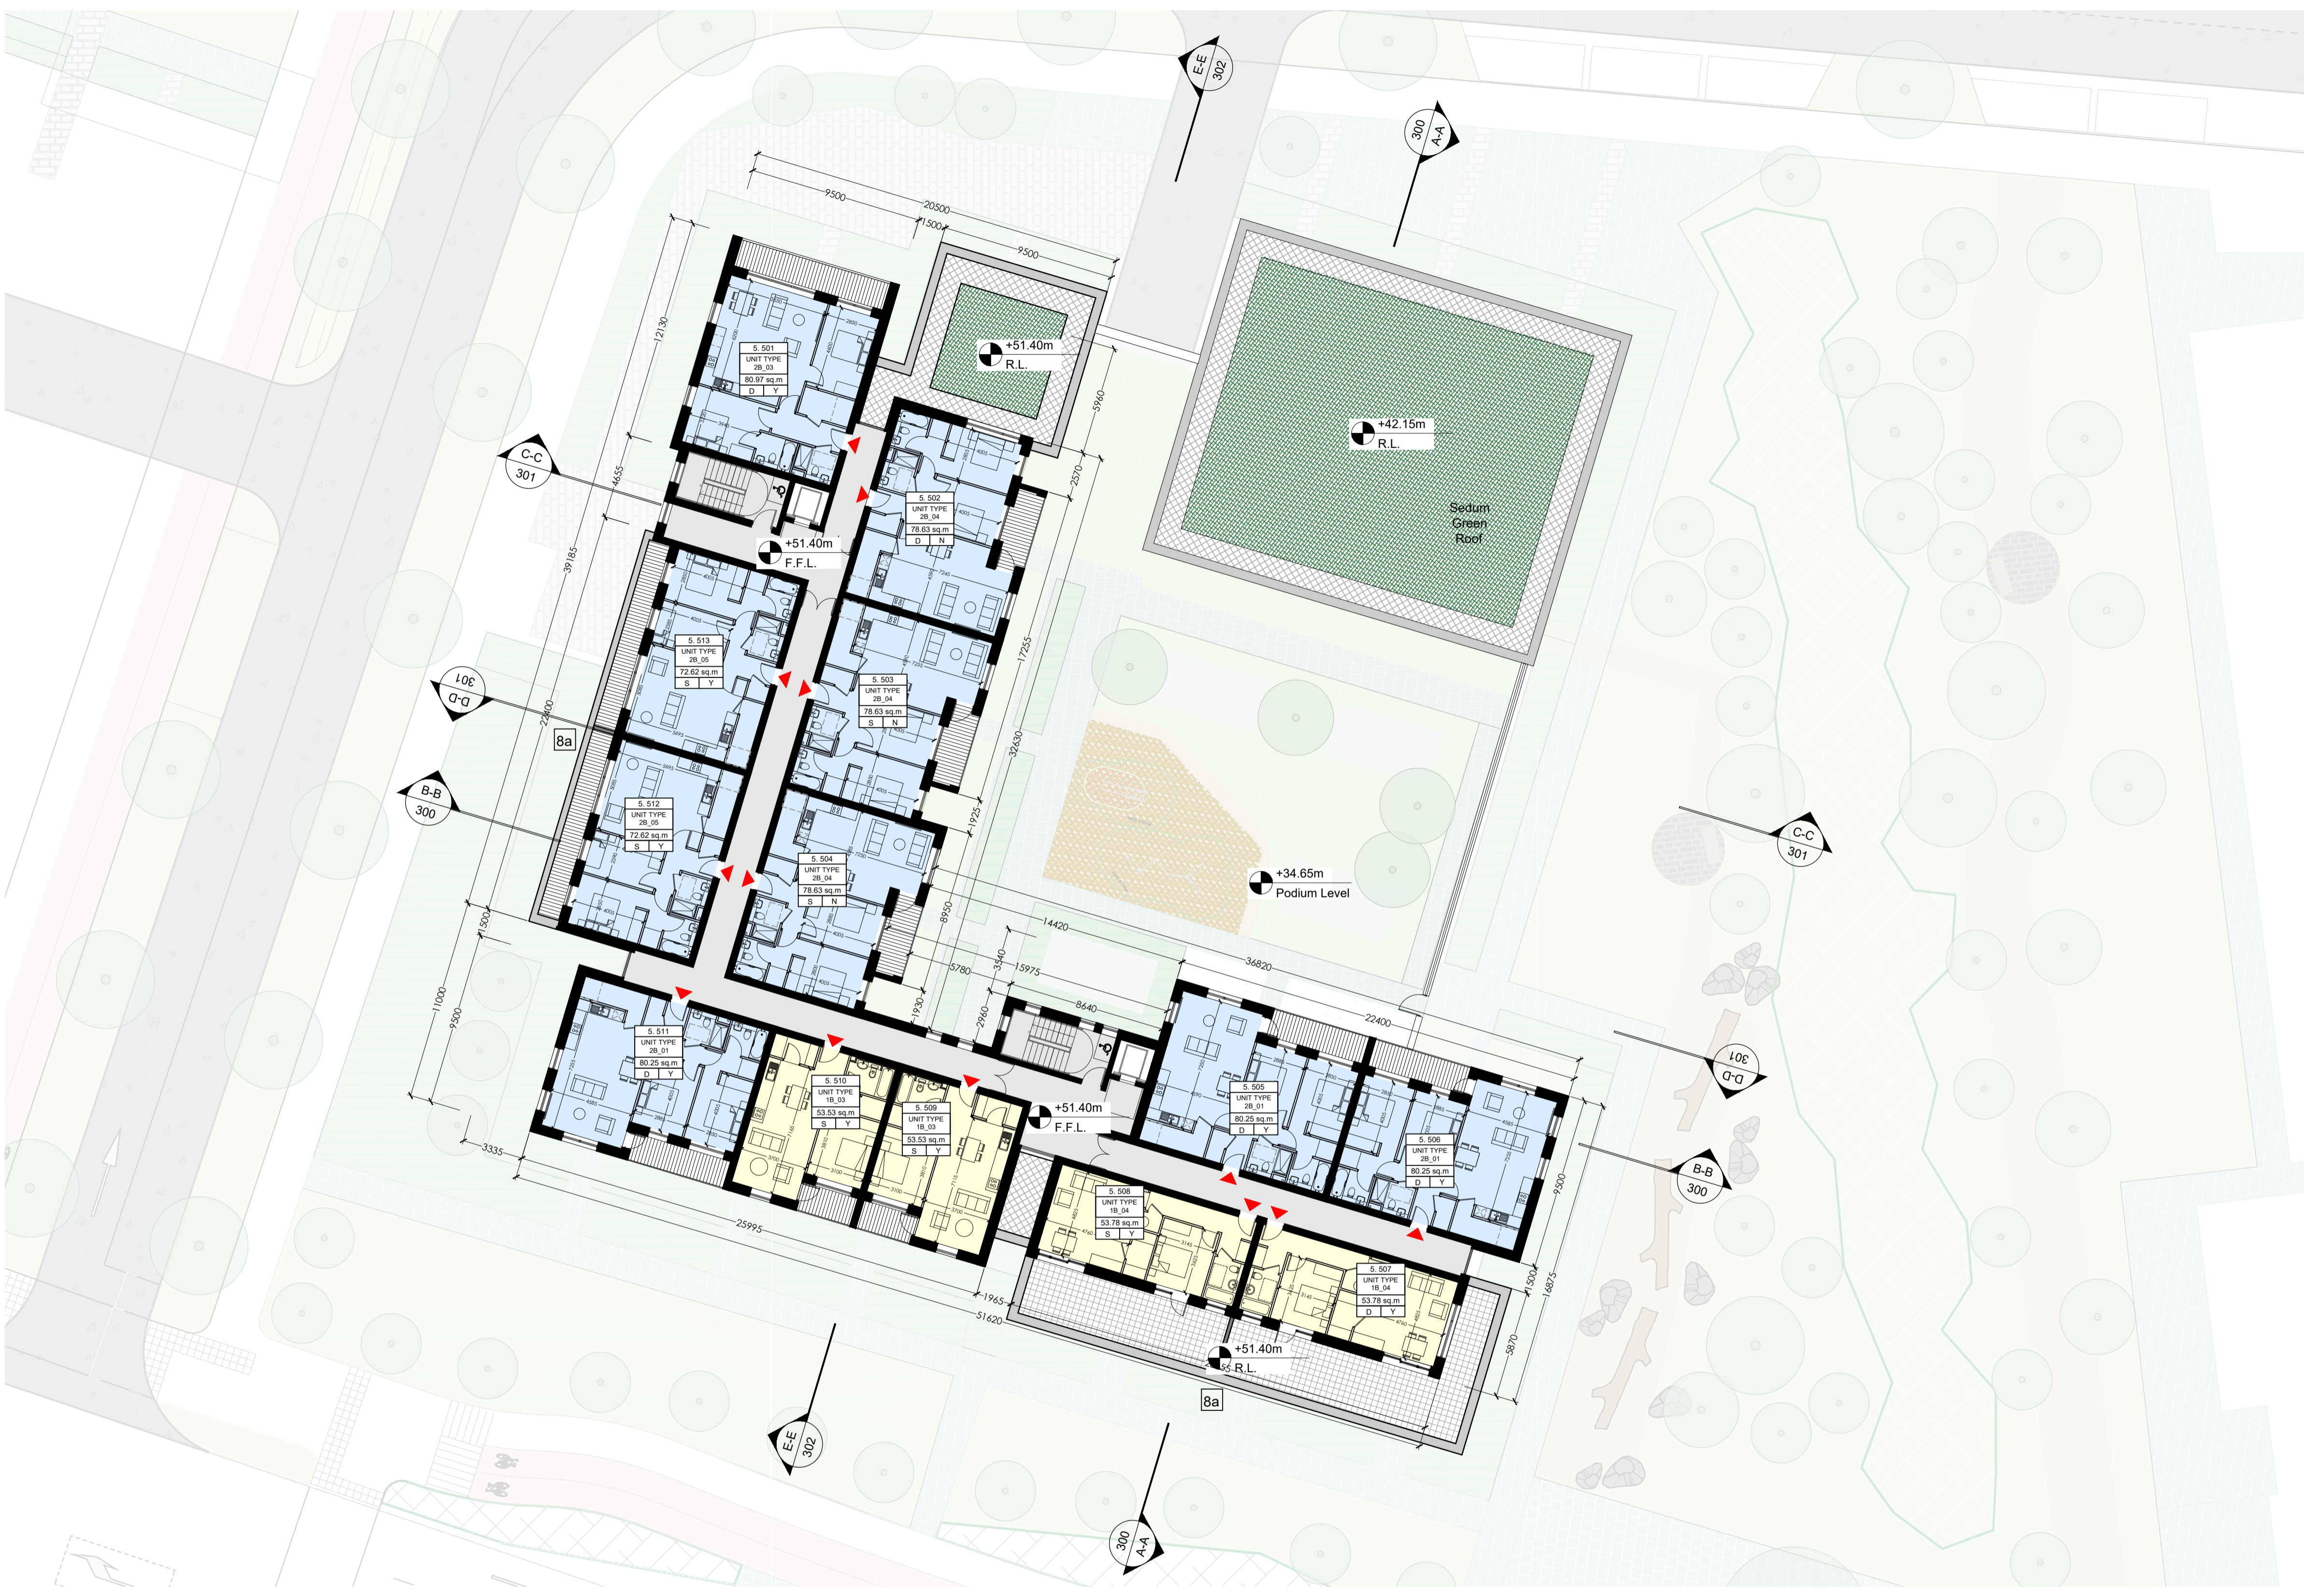

5th Floor Plan - Block 5
 Scale 1:200 @A1

WILSON ARCHITECTURE



S1 Patrick's Place, Wellington Rd., Cork t: 353-21-455255 e: info@wilsonarchitecture.ie
 36 Pembroke Rd, Dublin 4 t: 353-1-6601866 w: www.wilsonarchitecture.ie

Project: BELCAMP SHD
 Belcamp, Malahide Road, Dublin 17
 Applicant: Gerard Gannon Properties

BLOCK 5
 Fifth Floor Plan

SCALE: 1:200 @A1 DATE: Apr 2022 DRAWN BY: CC CHECKED BY: PH REVISIONS: PL DRAWING NO: 1535 PL - 5 - 206

© COPYRIGHT This drawing or design may not be reproduced without permission