

NOTE: - DO NOT SCALE. USE FIGURED DIMENSIONS ONLY.
 - THIS DRAWING IS TO BE READ IN CONJUNCTION WITH ALL RELEVANT SPECIFICATIONS AND DRAWINGS.
 - ALL DIMENSIONS TO BE CHECKED ON SITE.
 - IN THE EVENT OF ANY DISCREPANCIES BETWEEN DRAWINGS THE CONTRACTOR IS TO INFORM THE ARCHITECT IMMEDIATELY.

| REV. | DATE | DESCRIPTION | DRWN | CHKD. | APPRD. |
|------|----------|---------------------|------|-------|--------|
| PL | Apr 2022 | Issued for Planning | JJ | PH | PH |

NOTES & LEGEND

- ALL DIMENSIONS IN MILLIMETERS
- FURNITURE AND FITTINGS SHOWN ARE INDICATIVE

— Site Boundary

Commercial Units

1-Bed Apts

2-Bed Apts

3-Bed Apts

+0.00m
F.F.L.

UNIT TAG LEGEND

6.000 • Unit Number

UNIT TYPE
3B_01 • Unit Type

m² • Area

D/S • Y/N Area >10% Larger than Min.
Y = Yes N = No


Aspect
D = Dual S = Single

Block 6 - Unit Summary

| | | |
|---------------------------|------------------------|-----|
| Studio | 0 | 0% |
| 1-Beds | 19 | 16% |
| 2-Beds | 80 | 67% |
| 3-Beds | 20 | 17% |
| Total No. of Units | 119 | |
| Car Parking | 23 Spaces under podium | |
| Bicycle Parking | 300 Spaces | |



3rd Floor Plan - Block 6
 Scale 1:200 @A1

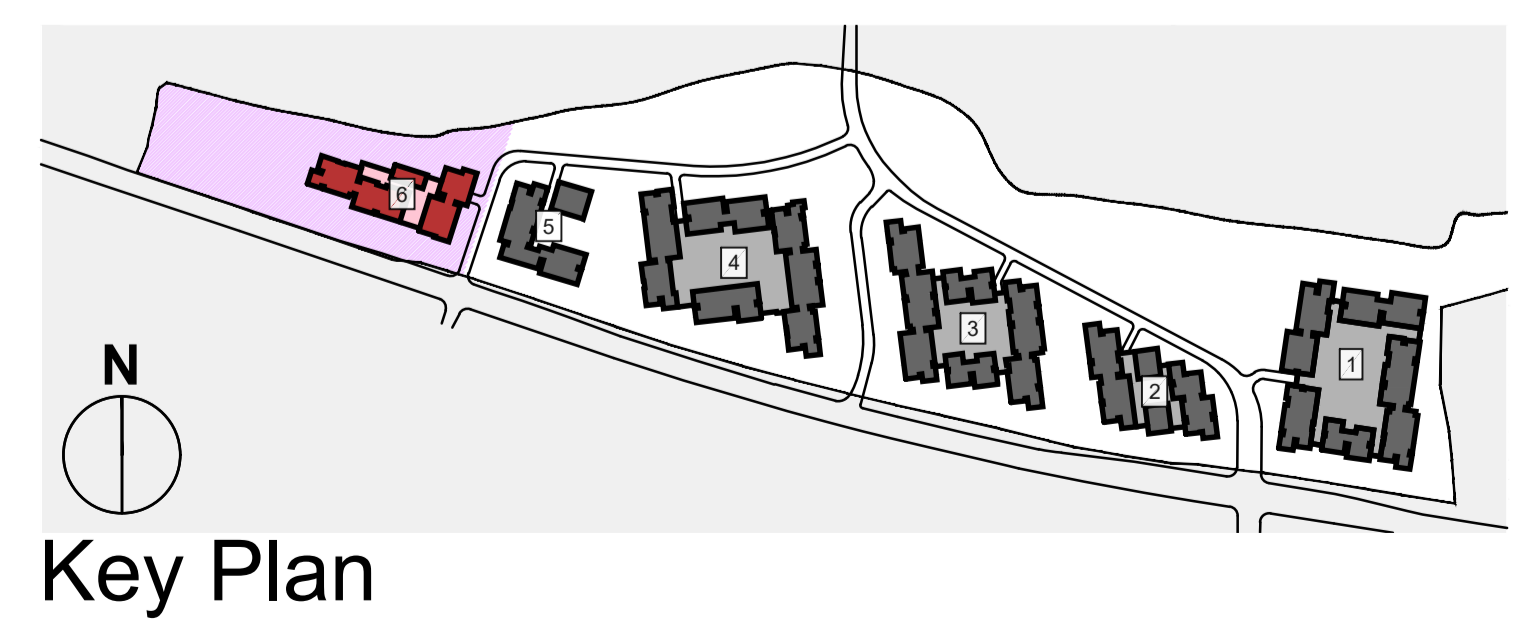

Note: Refer to Landscape Drawings for further details on Podium Landscape.

Note: Refer to Unit Type Drawings for further details on Unit Type Layouts and Areas.

WILSON ARCHITECTURE
 OMM | W

S1 Patrick's Place, Wellington Rd., Cork t: 353-21-455255 e: info@wilsonarchitecture.ie
 36 Pembroke Rd, Dublin 4 t: 353-1-6601866 w: www.wilsonarchitecture.ie

| | | | |
|--|----------------------------------|-----------------------------|------------------|
| Project: BELCAMP SHD Belcamp, Malahide Road, Dublin 17 Applicant: Gerard Gannon Properties | | BLOCK 6 Third Floor Plan | |
| SCALE 1:200 @A1 | DATE April 2022 | DRAWN BY JJ | CHECKED BY PH |
| REVISIONS PL | DRAWING NO. 1535 PL - 6 - 203 | | |

© COPYRIGHT This drawing or design may not be reproduced without permission