

NOTE: - DO NOT SCALE. USE FIGURED DIMENSIONS ONLY.  
 - THIS DRAWING IS TO BE READ IN CONJUNCTION WITH ALL RELEVANT SPECIFICATIONS AND DRAWINGS.  
 - ALL DIMENSIONS TO BE CHECKED ON SITE.  
 - IN THE EVENT OF ANY DISCREPANCIES BETWEEN DRAWINGS THE CONTRACTOR IS TO INFORM THE ARCHITECT IMMEDIATELY.

REV. PL.	DATE	DESCRIPTION	DRWN.	CHKD.	APPRD.
	Apr 2022	Issued for Planning	JJ	PH	PH

**NOTES & LEGEND**

- ALL DIMENSIONS IN MILLIMETERS
- FURNITURE AND FITTINGS SHOWN ARE INDICATIVE

Site Boundary  
 Commercial Units  
 1-Bed Apts  
 2-Bed Apts  
 3-Bed Apts


+0.00m F.F.L.

**UNIT TAG LEGEND**


6.000 • Unit Number  
 UNIT TYPE 3B\_01 • Unit Type  
 m<sup>2</sup> • Area  
 D/S • Y/N Area >10% Larger than Min. Y = Yes N = No  
 Aspect D = Dual S = Single

**Block 6 - Unit Summary**

Studio	0	0%
1-Beds	19	16%
2-Beds	80	67%
3-Beds	20	17%
<b>Total No. of Units</b>	<b>119</b>	
Car Parking	23 Spaces under podium	
Bicycle Parking	300 Spaces	

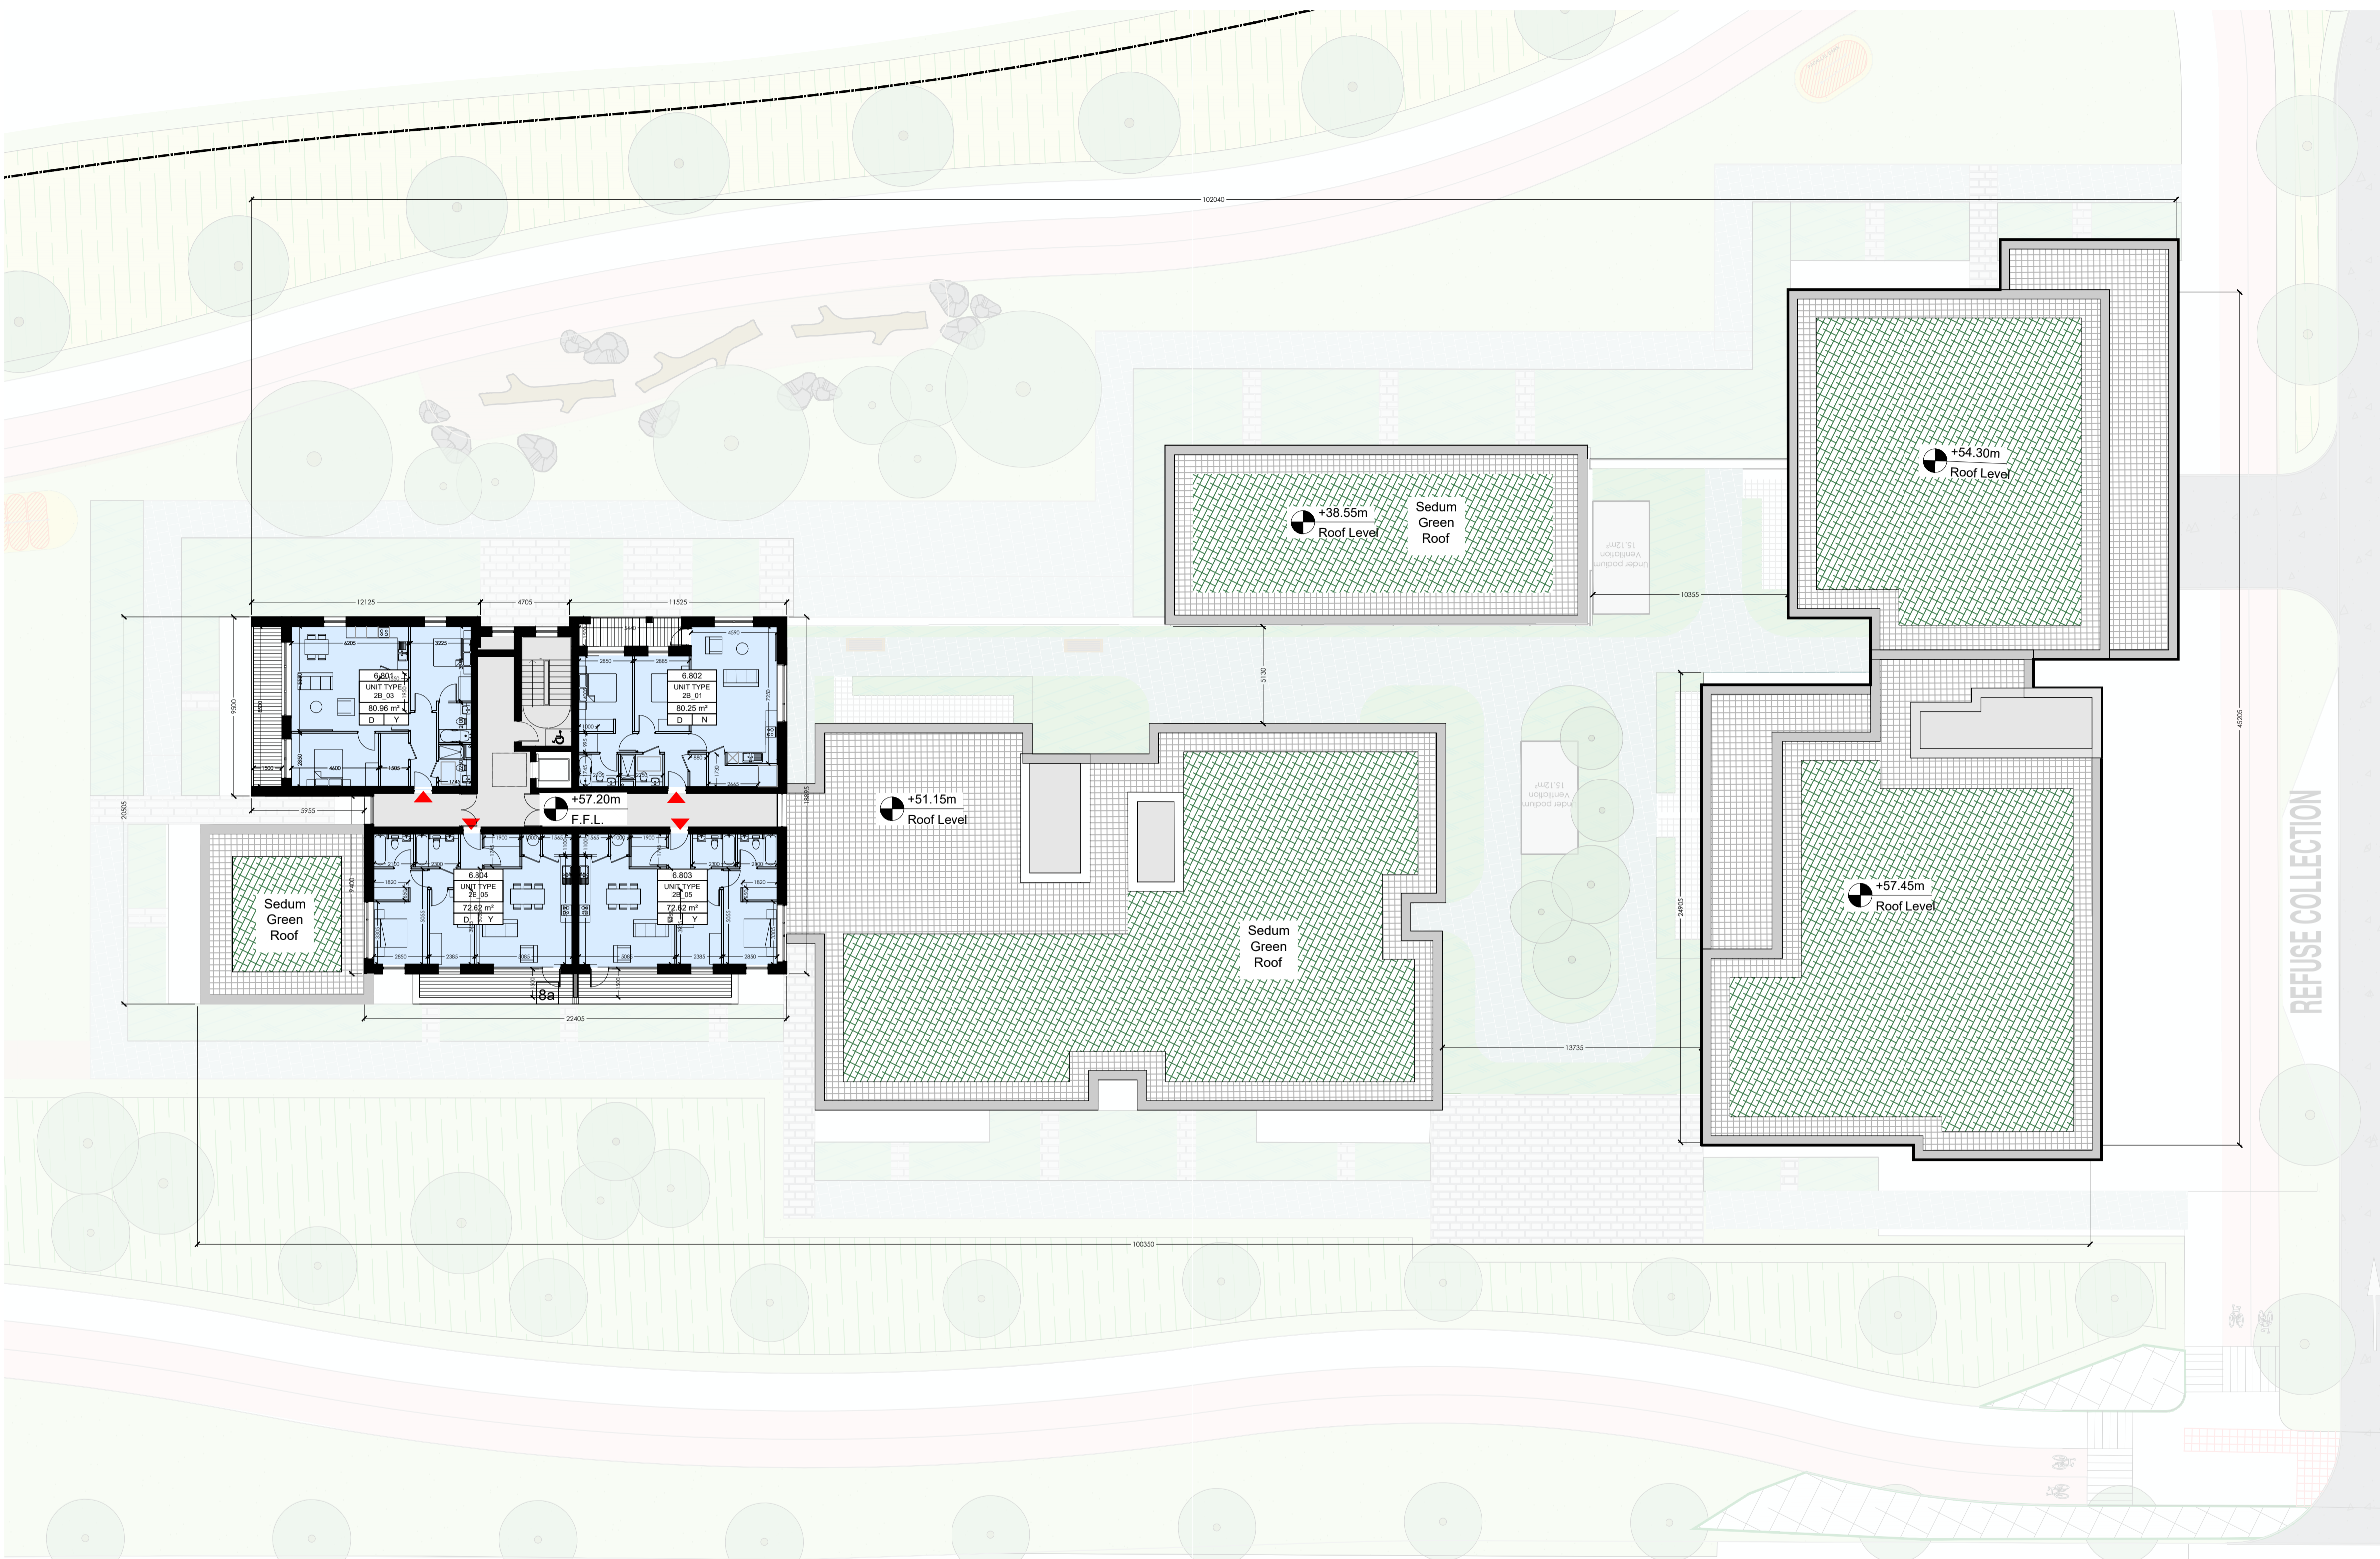

**8th Floor Plan - Block 6**  
 Scale 1:200 @A1

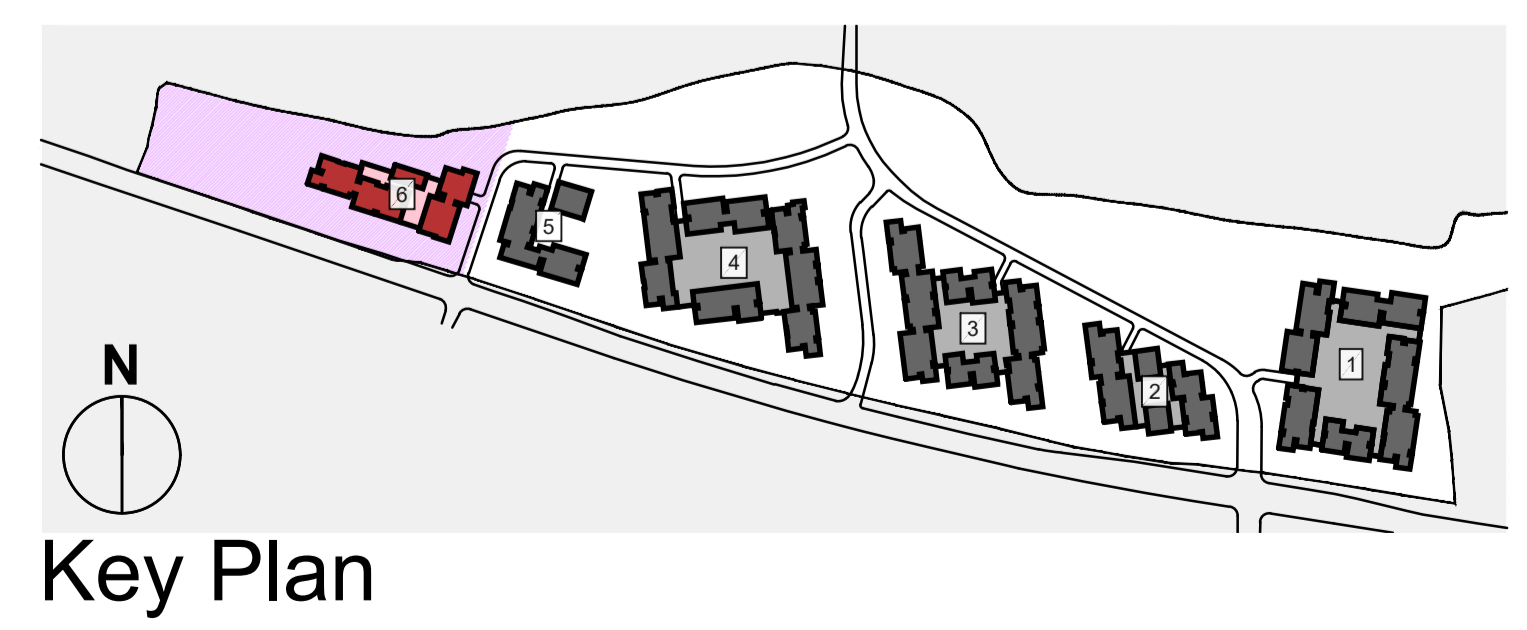

Note: Refer to Landscape Drawings for further details on Podium Landscape.

Note: Refer to Unit Type Drawings for further details on Unit Type Layouts and Areas.