

NOTE: - DO NOT SCALE. USE FIGURED DIMENSIONS ONLY.
 - THIS DRAWING IS TO BE READ IN CONJUNCTION WITH ALL RELEVANT SPECIFICATIONS AND DRAWINGS.
 - ALL DIMENSIONS TO BE CHECKED ON SITE.
 - IN THE EVENT OF ANY DISCREPANCIES BETWEEN DRAWINGS THE CONTRACTOR IS TO INFORM THE ARCHITECT IMMEDIATELY.

REV.	DATE	DESCRIPTION	DRAWN	CHECKED	APPROVED
1	15/03/22	Issue for Planning	PL	PL	PL



Note: 1.8mm high glass balustrade can be provided on the upper level balconies if required by the Planning Authority.


03 - Contiguous Elevation along River

Scale 1:500 @A0



04 - Contiguous Elevation along River

Scale 1:500 @A0

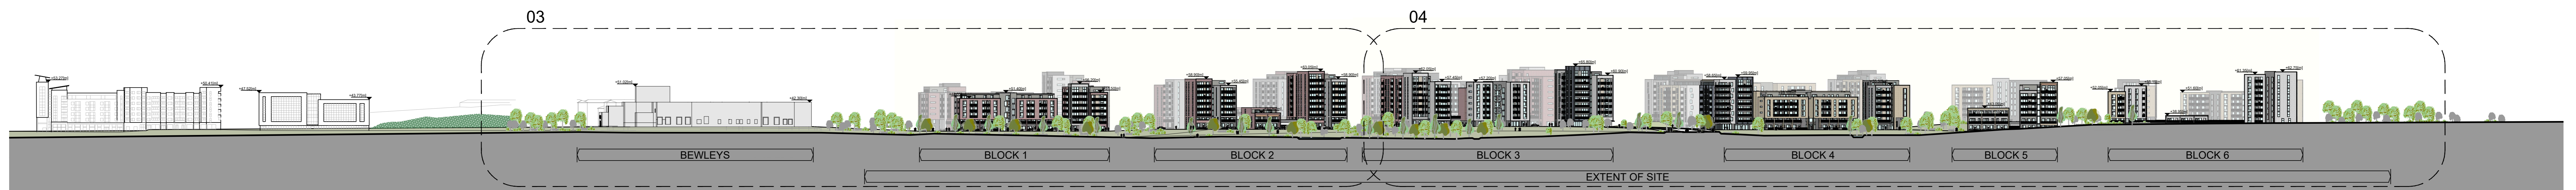


Contiguous North Elevation - along River

Scale 1:1250 @A0



Key Plan

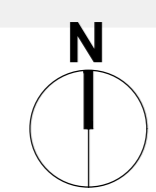

WILSON ARCHITECTURE



51 Patrick's Place, Wellington Rd, Cork T: 353 21 4552255 e: info@wilsonarchitecture.ie
 34 Pembroke Rd, Dublin 4 T: 353 1 6601866 w: www.wilsonarchitecture.ie

Project: BELCAMP RHD
 Location: Malinsford Road, Dublin 17
 Applicant: Gerard Cannon Properties

SITE
 Contiguous Elevations 03 & 04

NO.	DATE	REVISION	BY	CHECKED	APPROVED
1	15/03/22	PL	PL	PL	PL

1535 PL - 0 - 401

© COPYRIGHT This drawing or design may not be reproduced without permission.