

UNIT SUMMARY						
	1-Bed	2-Bed	3-Bed	Total	Dual Aspect Units	Units >10%
Block 1	94	139	40	273	152	167
Block 2	71	73	16	160	98	133
Block 3	96	178	25	299	157	174
Block 4	70	178	37	285	150	219
Block 5	37	51	8	96	50	78
Block 6	19	80	20	119	81	76
TOTAL	387	697	146	1230	688	847

NOTES

- ALL DIMENSIONS IN MILLIMETERS
- REFER TO CONROY CROWE KELLY DRAWINGS FOR DETAILS ON:
 - FINGAL COUNTY COUNCIL LANDS SITE PLANS
 - SITE BOUNDARIES
 - ADJOINING LANDS ALSO IN OWNERSHIP OF THE APPLICANT
 - WAYLEAVES & RIGHTS OF WAY
 - COMBINED SITES DESIGN STRATEGY
 - PHASING PLANS


LEGEND:

- SITE AREA SUBJECT TO THIS SUBMISSION
- RIGHTS OF WAY / WAYLEAVES


NOTE:

- DO NOT SCALE. USE FIGURED DIMENSIONS ONLY
- THIS DRAWING IS TO BE READ IN CONJUNCTION WITH ALL RELEVANT SPECIFICATIONS AND DRAWINGS
- ALL DIMENSIONS TO BE CHECKED ON SITE
- IN THE EVENT OF ANY DISCREPANCIES BETWEEN DRAWINGS THE CONTRACTOR IS TO REFER TO THE ARCHITECT IMMEDIATELY

REV	DATE	DESCRIPTION	ISSUED BY	CHECKED BY	APPROVED BY
1	Apr 2022	Issued for Planning			

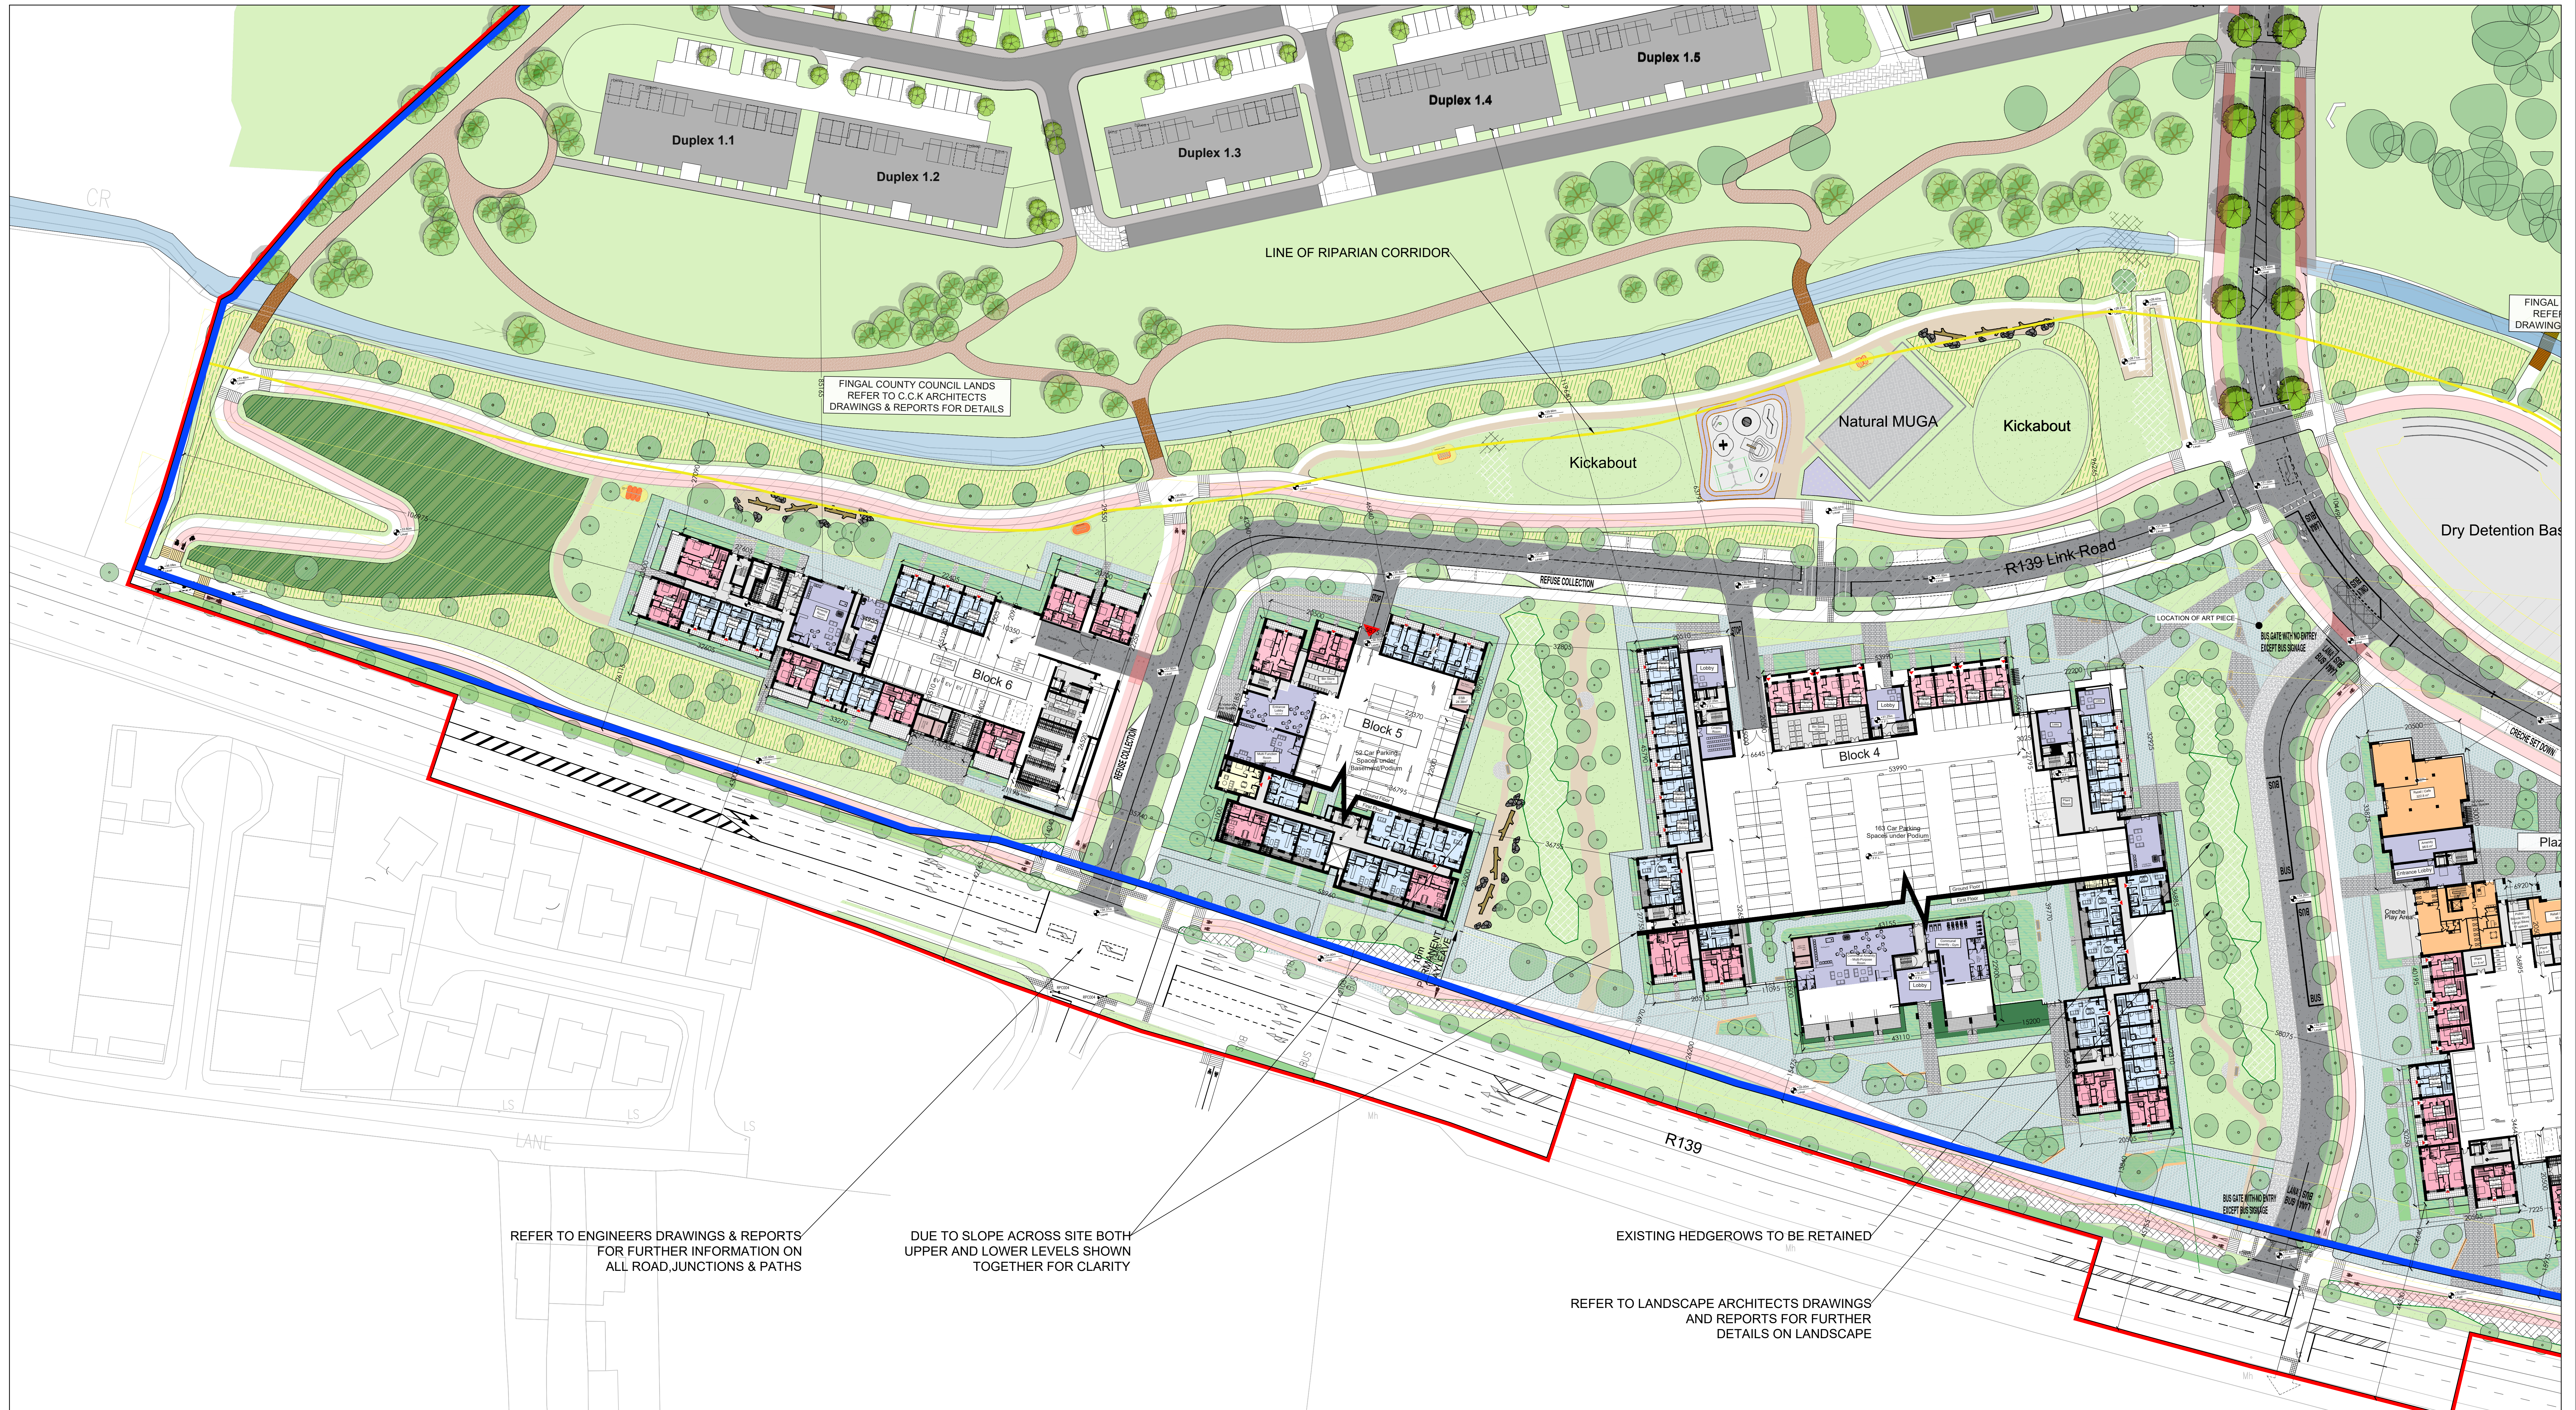

Site Plan - Dublin City Council Lands
Ground Floor Plan
Scale 1:500 @A0

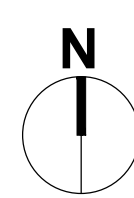

WILSON ARCHITECTURE



St Patrick's Place, Wellington Rd, Cork t: 353-21-455255
36 Pembroke Rd, Dublin 4 t: 353-1-6601866
e: info@wilsonarchitecture.ie
w: www.wilsonarchitecture.ie

Project: BELCAMP SHD
Building: Kilmacode Road, Dublin 17
Applicant: Gerard Gannon Properties
Ground Level Part Plan (1 of 2)

DATE: 15/03/2022
SCALE: 1:500
REV: 01
ISSUED BY: [Signature]
CHECKED BY: [Signature]
APPROVED BY: [Signature]

1535 PL - 0 - 115

COPYRIGHT: This drawing or design may not be reproduced without permission.