

UNIT SUMMARY						
	1-Bed	2-Bed	3-Bed	Total	Dual Aspect Units	Units >10%
Block 1	94	139	40	273	152	167
Block 2	71	73	16	160	98	133
Block 3	96	176	25	297	157	174
Block 4	70	178	37	285	150	219
Block 5	37	51	8	96	50	78
Block 6	19	80	20	119	81	76
<b>TOTAL</b>	<b>387</b>	<b>697</b>	<b>146</b>	<b>1230</b>	<b>688</b>	<b>847</b>

**NOTES**

- ALL DIMENSIONS IN MILLIMETERS
- REFER TO CONROY CROWE KELLY DRAWINGS FOR DETAILS ON:
  - FINGAL COUNTY COUNCIL LANDS SITE PLANS
  - SITE BOUNDARIES
  - ADJOINING LANDS ALSO IN OWNERSHIP OF THE APPLICANT
  - WAYLEAVES & RIGHTS OF WAY
  - COMBINED SITES DESIGN STRATEGY
  - PHASING PLANS


**LEGEND:**

- SITE AREA SUBJECT TO THIS SUBMISSION
- RIGHTS OF WAY / WAYLEAVES

**NOTE:**

- DO NOT SCALE. USE FIGURED DIMENSIONS ONLY
- THIS DRAWING IS TO BE READ IN CONJUNCTION WITH ALL RELEVANT SPECIFICATIONS AND DRAWINGS
- ALL DIMENSIONS TO BE CHECKED ON SITE
- IN THE EVENT OF ANY DISCREPANCIES BETWEEN DRAWINGS THE CONTRACTOR IS TO REFER TO THE ARCHITECT IMMEDIATELY

REV	DATE	DESCRIPTION	DESIGNED	CHECKED	APPROVED
1	Apr 2022	Issued for Planning	SC	PM	PM

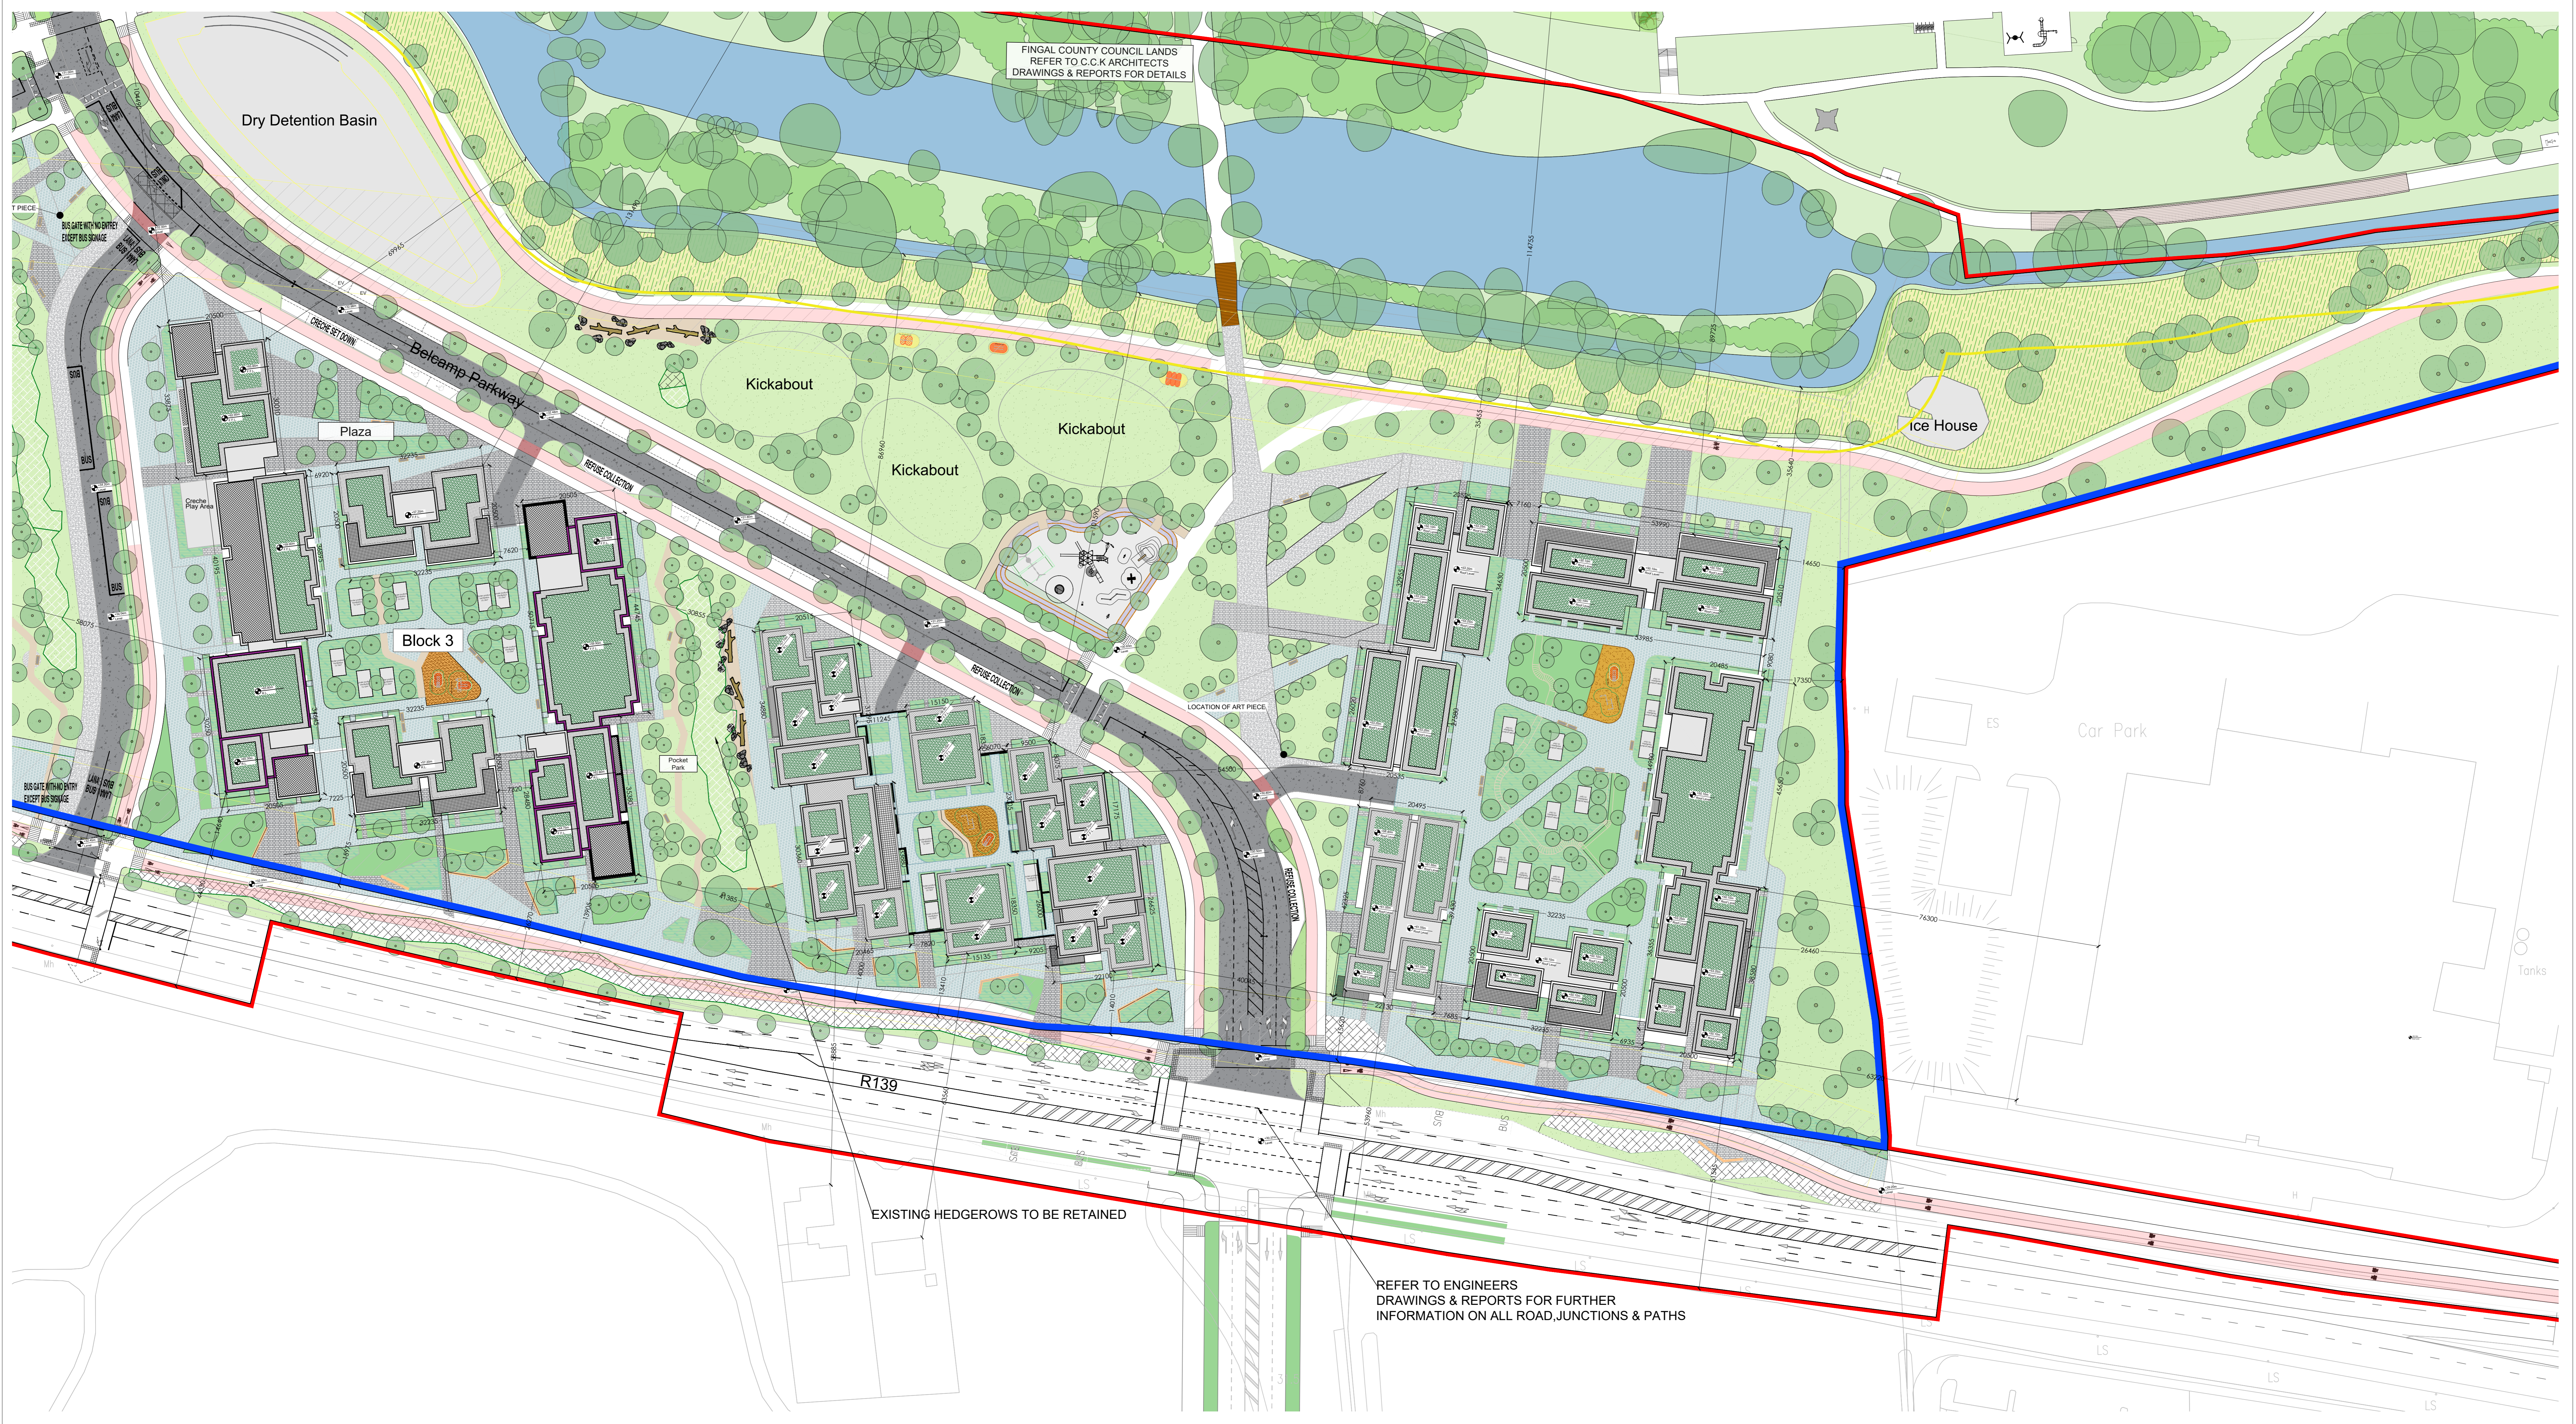

FINGAL COUNTY COUNCIL LANDS REFER TO C.C.K ARCHITECTS DRAWINGS & REPORTS FOR DETAILS

Dry Detention Basin

Belcamp Parkway

Kickabout

Kickabout

Kickabout

Plaza

Block 3

Ice House

Car Park

R139

EXISTING HEDGEROWS TO BE RETAINED

REFER TO ENGINEERS DRAWINGS & REPORTS FOR FURTHER INFORMATION ON ALL ROAD JUNCTIONS & PATHS

Site Plan - Dublin City Council Lands  
Roof Plan  
Scale 1:500 @A0

