
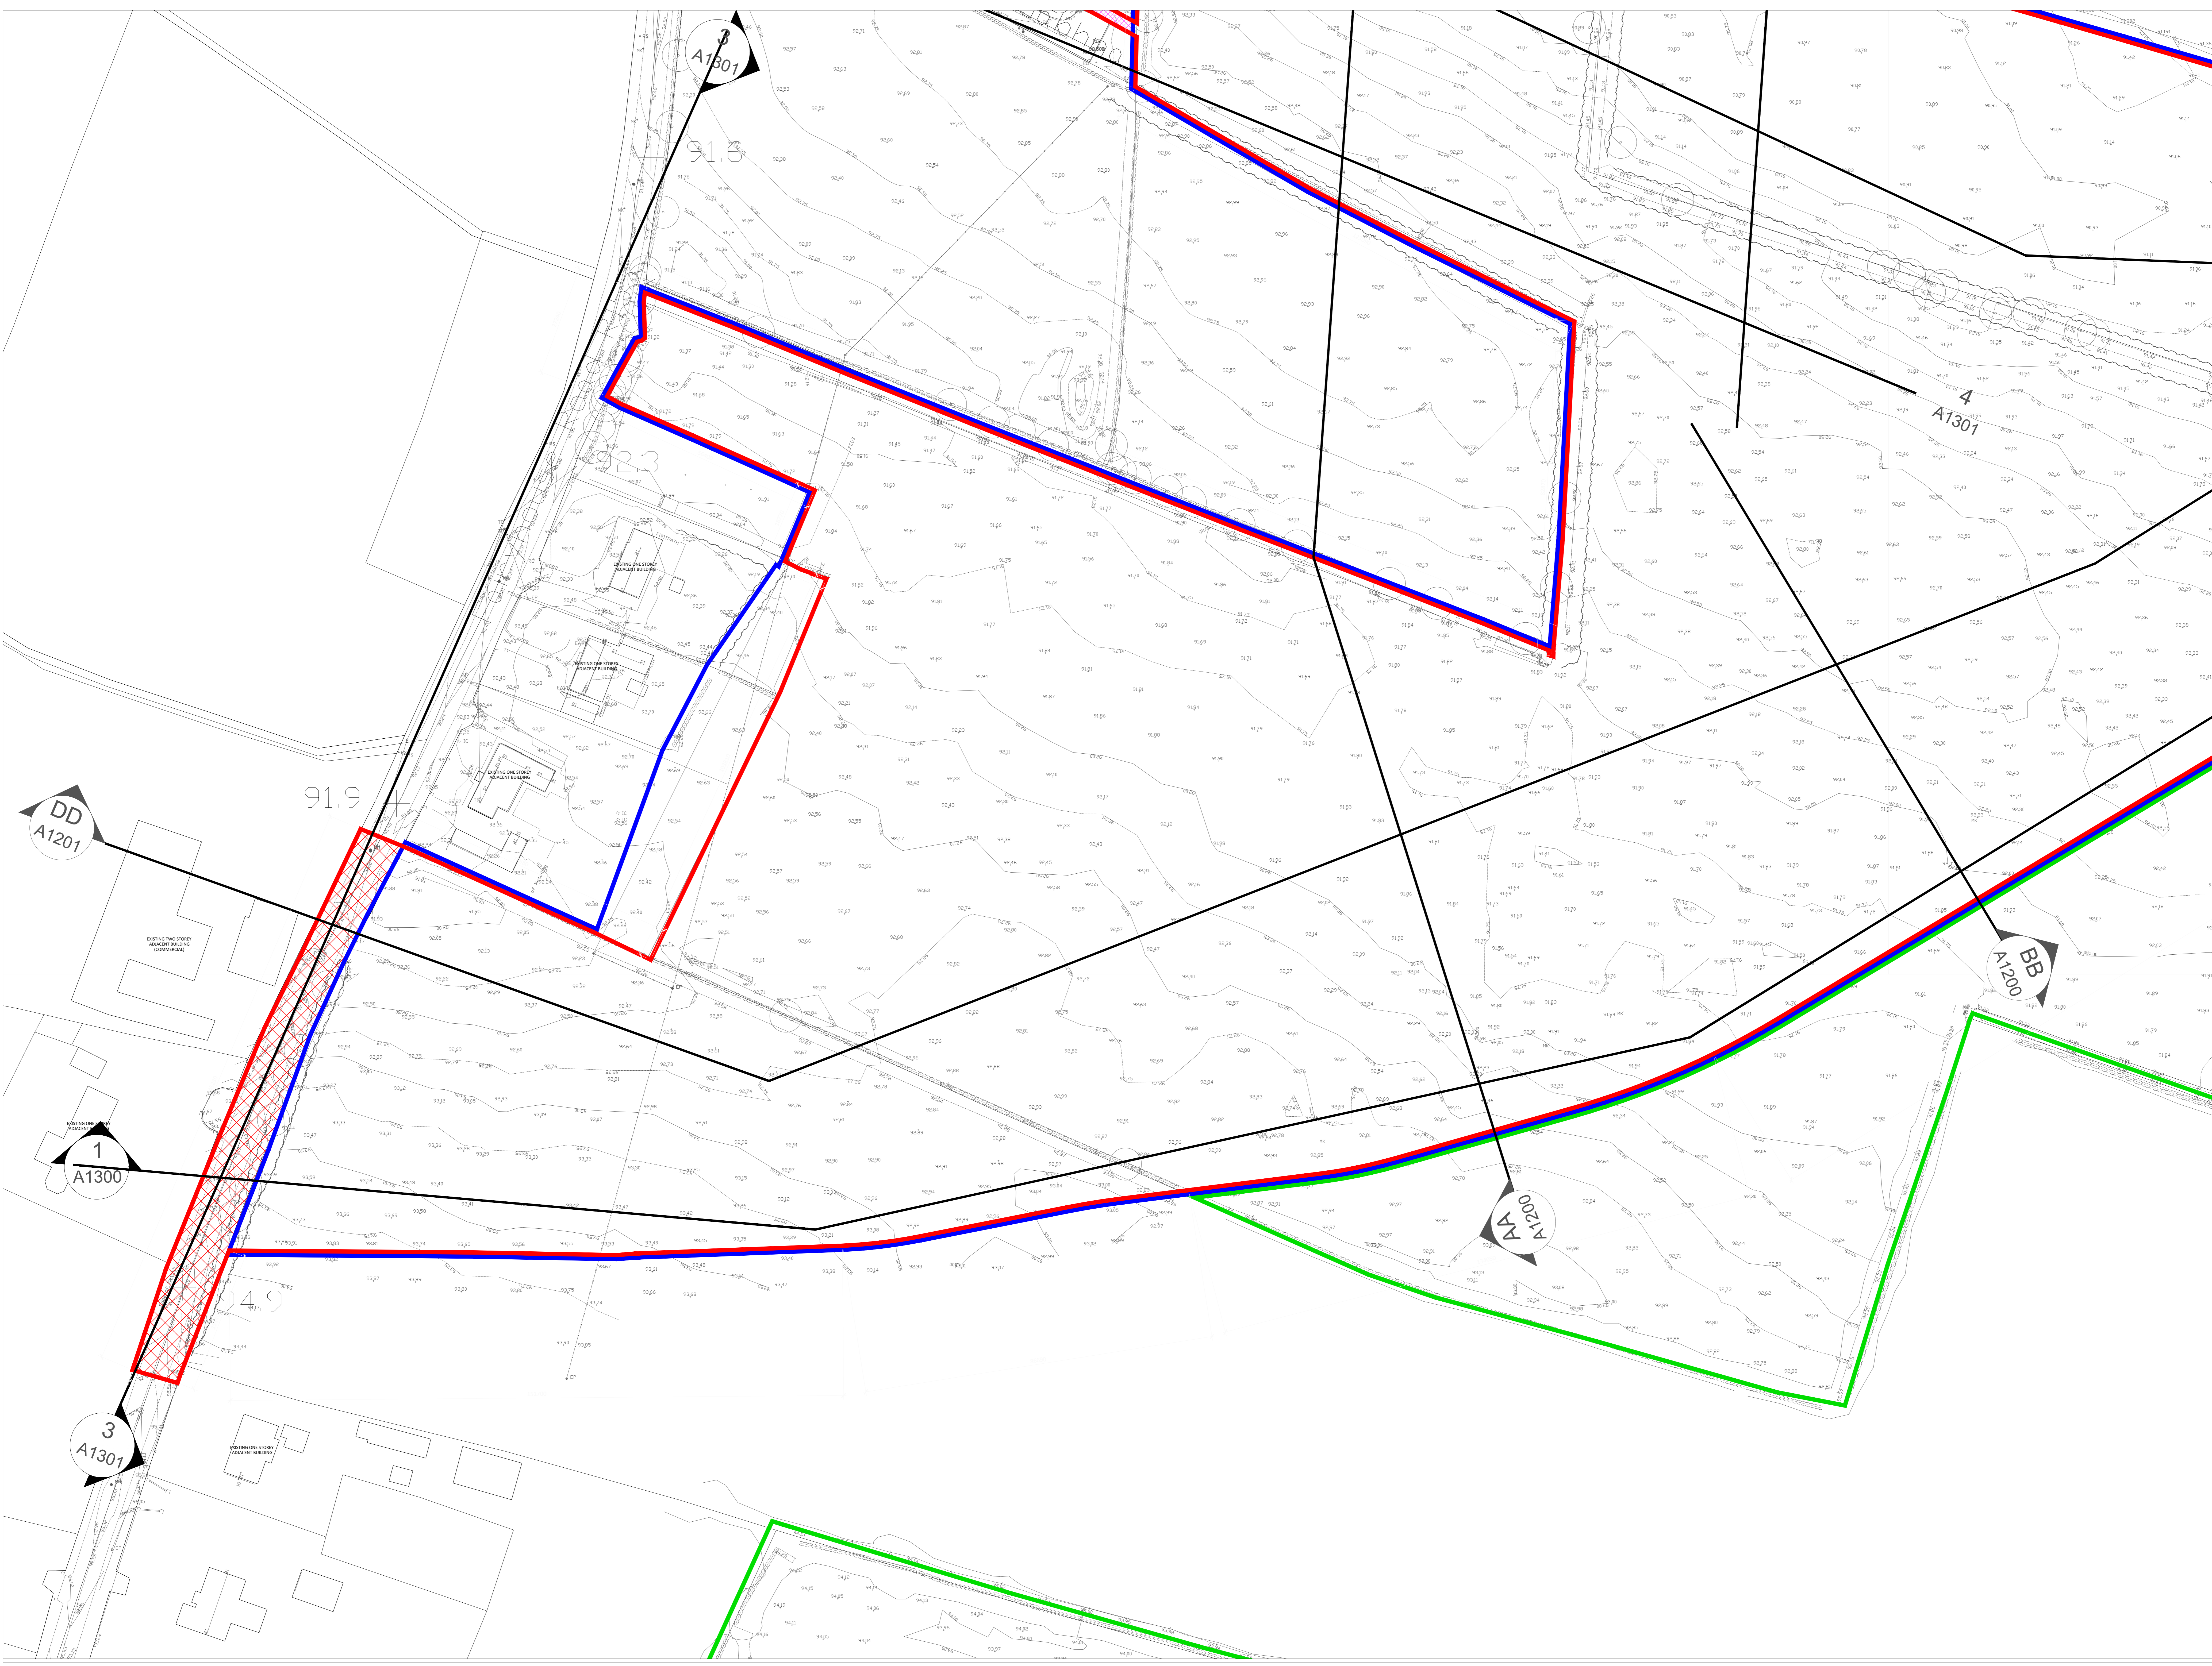


As dimensions to be marked on site, figures dimensions line and areas are subject to change in accordance with the requirements of the planning process. This drawing shall not be used for any other purpose without the written consent of the author.

Copyright and ownership of this drawing is vested in RKD Architects, whose other works are subject to copyright. No reproduction or publication in any form is permitted without the prior written consent of RKD Architects. All rights reserved. The use of this drawing for any other purpose is prohibited. This drawing is the property of RKD Architects. Copyright is reserved for all purposes for all countries and jurisdictions. All other works are subject to copyright. RKD Architects is a registered company in Ireland. RKD Architects' Company Management System are independently certified to ISO 9001:2015.

ORDNANCE SURVEY IRELAND
 LICENSE NO. AN00001214
 OS SHEET NUMBERS: 2553-C, 2553-D
 ITM CENTRE PT. COORDS
 X,Y: 701813.7473, 70580.5895

- SITE BOUNDARY / 143,660 SQM / 14.166 Hectares
- LAND UNDER THE OWNERSHIP OF THE APPLICANT
- LOBBLY LAND
- PROPOSED WAY-LEAVE THROUGH KINGSCREFT LAND - LETTER OF CONSENT PROVIDED
- PROPOSED PEDESTRIAN LINK - LETTER OF CONSENT PROVIDED
- LOBBLY LAND WITHIN SITE BOUNDARY - LETTER OF CONSENT PROVIDED
- MEATH COUNTY COUNCIL - LETTER OF CONSENT PROVIDED
- ADJACENT RELEVANT PLANNING SUBMISSIONS

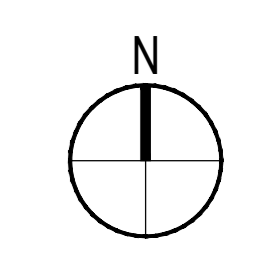

NO.	DATE	BY	CHKD	DESCRIPTION

BEO PROPERTIES LTD.

STATUS: **PLANNING**

PROJECT: **RATOATH SOUTH SHD**

PROJECT ADDRESS: **RATOATH SOUTH, CO. MEATH**

DWG TITLE: **SITE PLAN A - EXISTING**

DWG NO: 21088-RKD-ZZ-DR-A-1011

REV: P1 PROJECT NO: 21088 SCALE: 1:1000@A0

DATE: MAY 2022 09H DC 04H DC

