





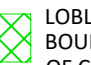

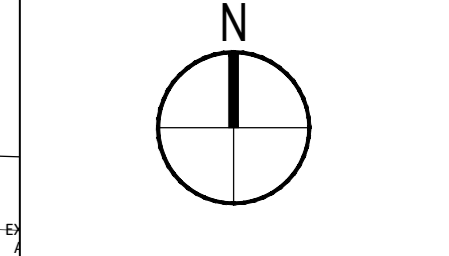


-  SITE BOUNDARY
-  LAND UNDER THE OWNERSHIP OF THE APPLICANT
-  LOBBLY LAND
-  PROPOSED WAY-LEAVE THROUGH FENCIBLE LAND - LETTER OF CONSENT PROVIDED
-  PROPOSED PEDESTRIAN LINK - LETTER OF CONSENT PROVIDED
-  LOBBLY LAND WITHIN SITE BOUNDARY - LETTER OF CONSENT PROVIDED
-  MEATH COUNTY COUNCIL - LETTER OF CONSENT PROVIDED
-  ADJACENT RELEVANT PLANNING SUBMISSIONS



PROPOSED HOUSING SCHEME FOR 1 UNIT
PLANNING APPLICATION REFERENCE
212210

NEW FENCE RECENTLY CONSTRUCTED

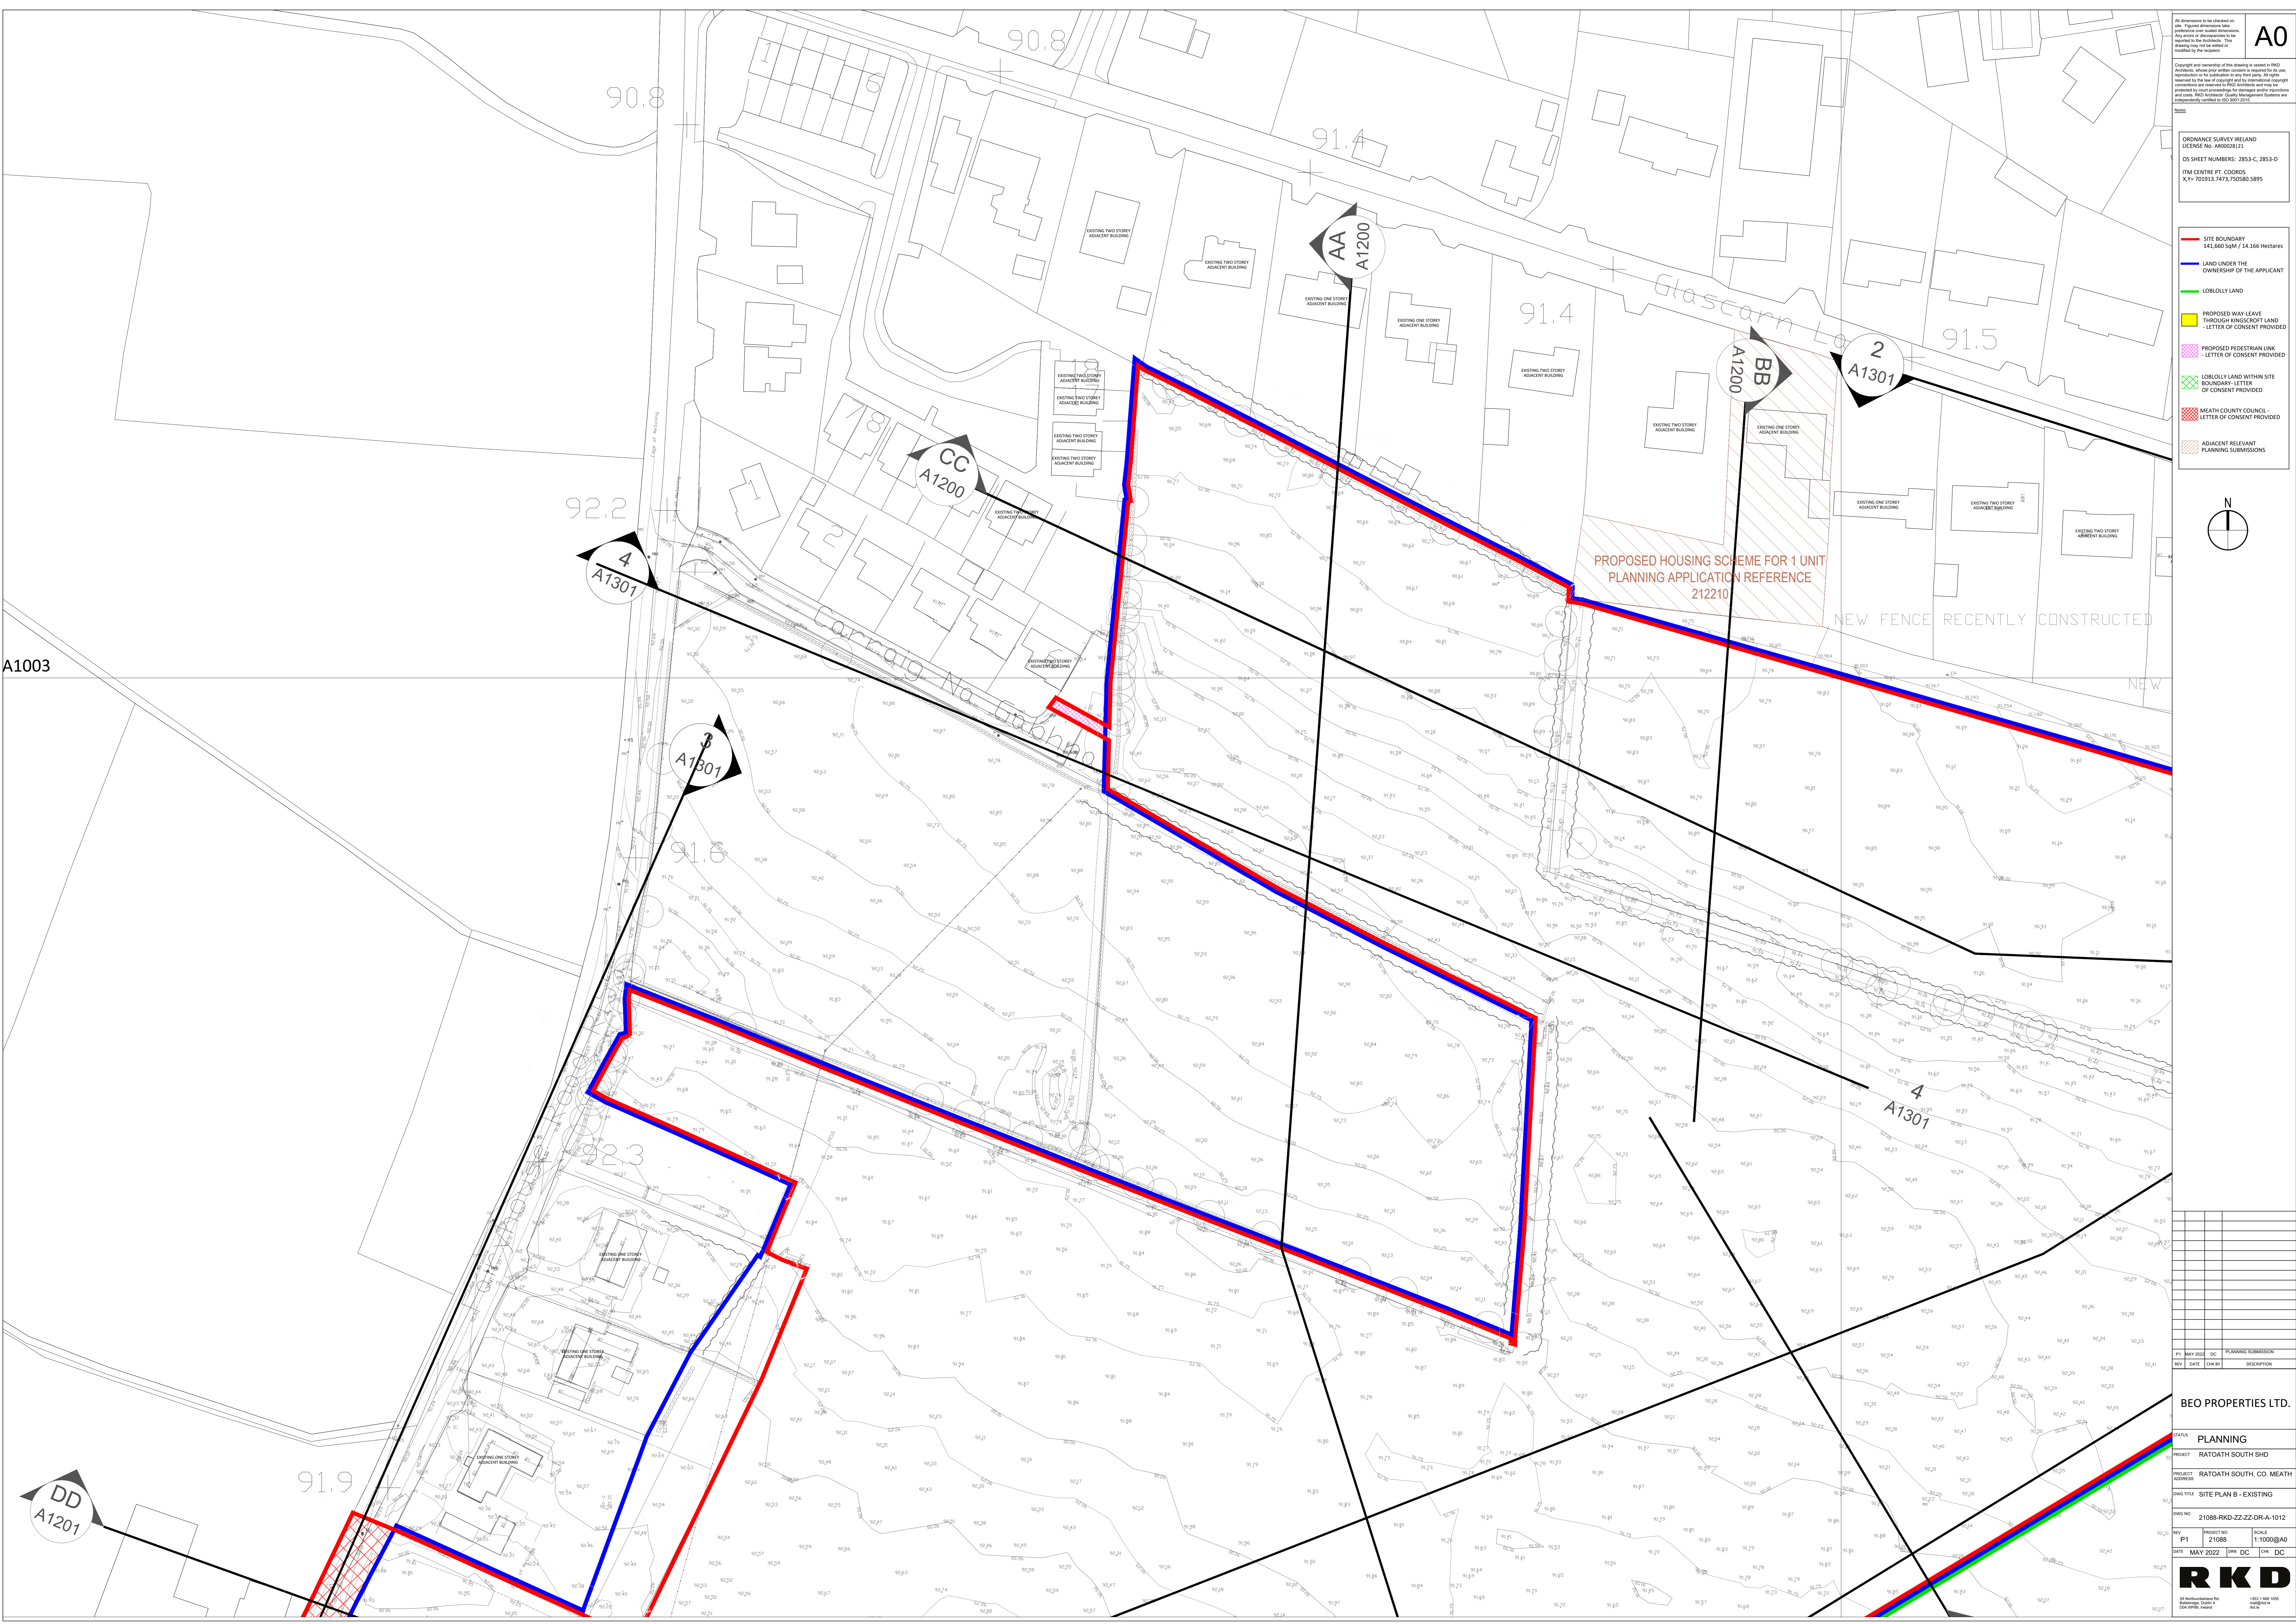
EXISTING TWO STOREY ADJACENT BUILDING

EXISTING ONE STOREY ADJACENT BUILDING

EXISTING TWO STOREY ADJACENT BUILDING

EXISTING TWO STOREY ADJACENT BUILDING

EXISTING TWO STOREY ADJACENT BUILDING



BEO PROPERTIES LTD.


PLANNING

PROJECT: RATOATH SOUTH SHD

PROJECT ADDRESS: RATOATH SOUTH, CO. MEATH

DWG TITLE: SITE PLAN B - EXISTING

DATE	21/05/2022	SCALE	1:1000@A0
REV	P1	DATE	MAY 2022



21088-RKD-ZZ-DR-A-1012
SCALE: 1:1000@A0
DATE: MAY 2022
REV: P1