
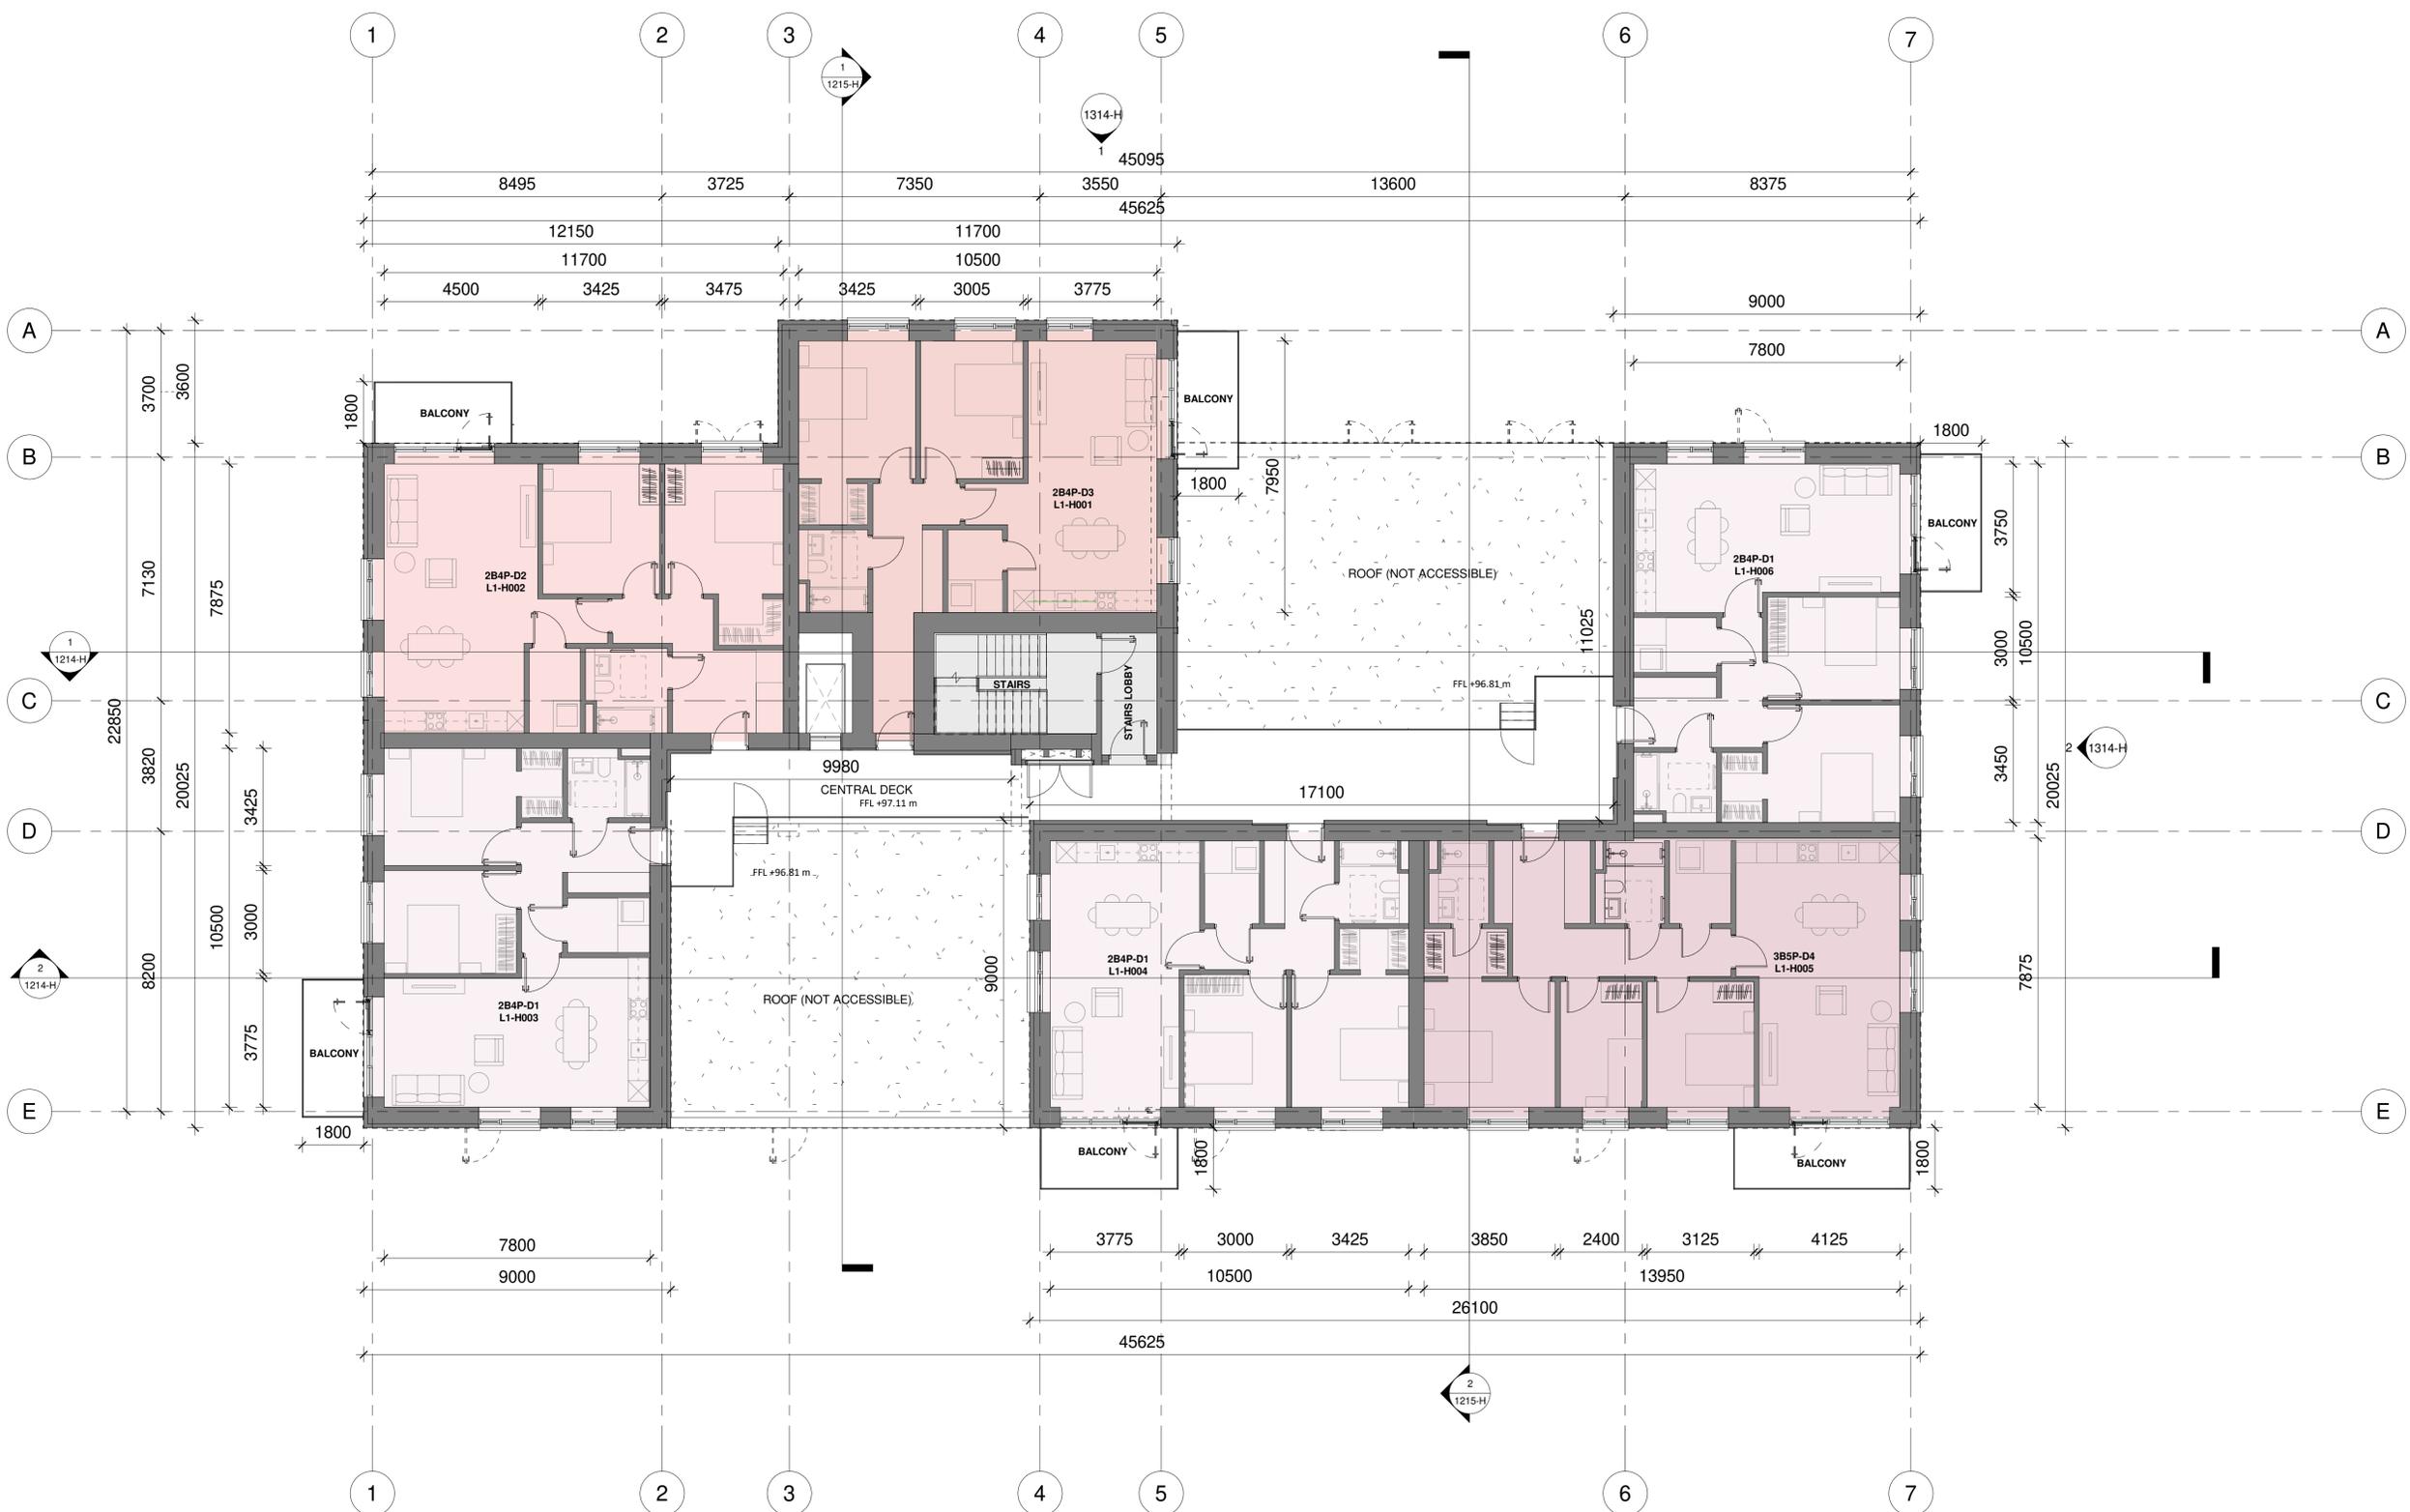


All dimensions to be checked on site. Figured dimensions take preference over scaled dimensions. Any errors or discrepancies to be reported to the Architects. This drawing may not be edited or modified by the recipient.

Copyright and ownership of this drawing is vested in RKD Architects, whose prior written consent is required for its use, reproduction or for publication to any third party. All rights reserved by the law of copyright and by international copyright conventions are reserved to RKD Architects and may be protected by court proceedings for damages and/or injunctions and costs. RKD Architects' Quality Management Systems are certified to ISO 9001:2015.

- USE
- 2B4P D1 APT
  - 2B4P D2 APT
  - 2B4P D3 APT
  - 3B5P D4 APT
  - BACK OF HOUSE
  - COMMUNAL AREAS
  - BIKE STORAGE
  - REFUSE STORE
  - COMMERCIAL H1
  - COMMERCIAL H2
  - COMMERCIAL H3
  - COMMERCIAL H4

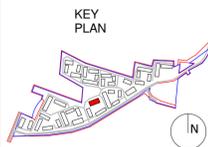

**1 First Floor Plan - GA**  
1 : 100

Rev.	Date	Description
P1	MAY 2022	Planning Submission

**Beo Properties Ltd**

STATUS **PLANNING**

PROJECT **Ratoath South SHD**

PROJECT ADDRESS **Ratoath South, Co. Meath**

DWG TITLE **APARTMENT BLOCK H LEVEL 01**

DWG NO. **21088-RKD-ZZ-01-DR-A-1111-H**

REV.	STATUS	PROJECT NO.
P1	A3	21088

DATE **May 2022** DRN **ROC** CHK **DC**

