


NOTE: - DO NOT SCALE. USE FIGURED DIMENSIONS ONLY
 - THIS DRAWING IS TO BE READ IN CONJUNCTION WITH ALL RELEVANT SPECIFICATIONS AND DRAWINGS
 - ALL DIMENSIONS TO BE CHECKED ON SITE.
 - IN THE EVENT OF ANY DISCREPANCIES BETWEEN DRAWINGS THE CONTRACTOR IS TO INFORM THE ARCHITECT IMMEDIATELY

REV.	DATE	DESCRIPTION	DRWN	CHKD	APPRD
P01	06.06.22	Issue for SFD Stage 3 Submission	MT	PCM	PCM

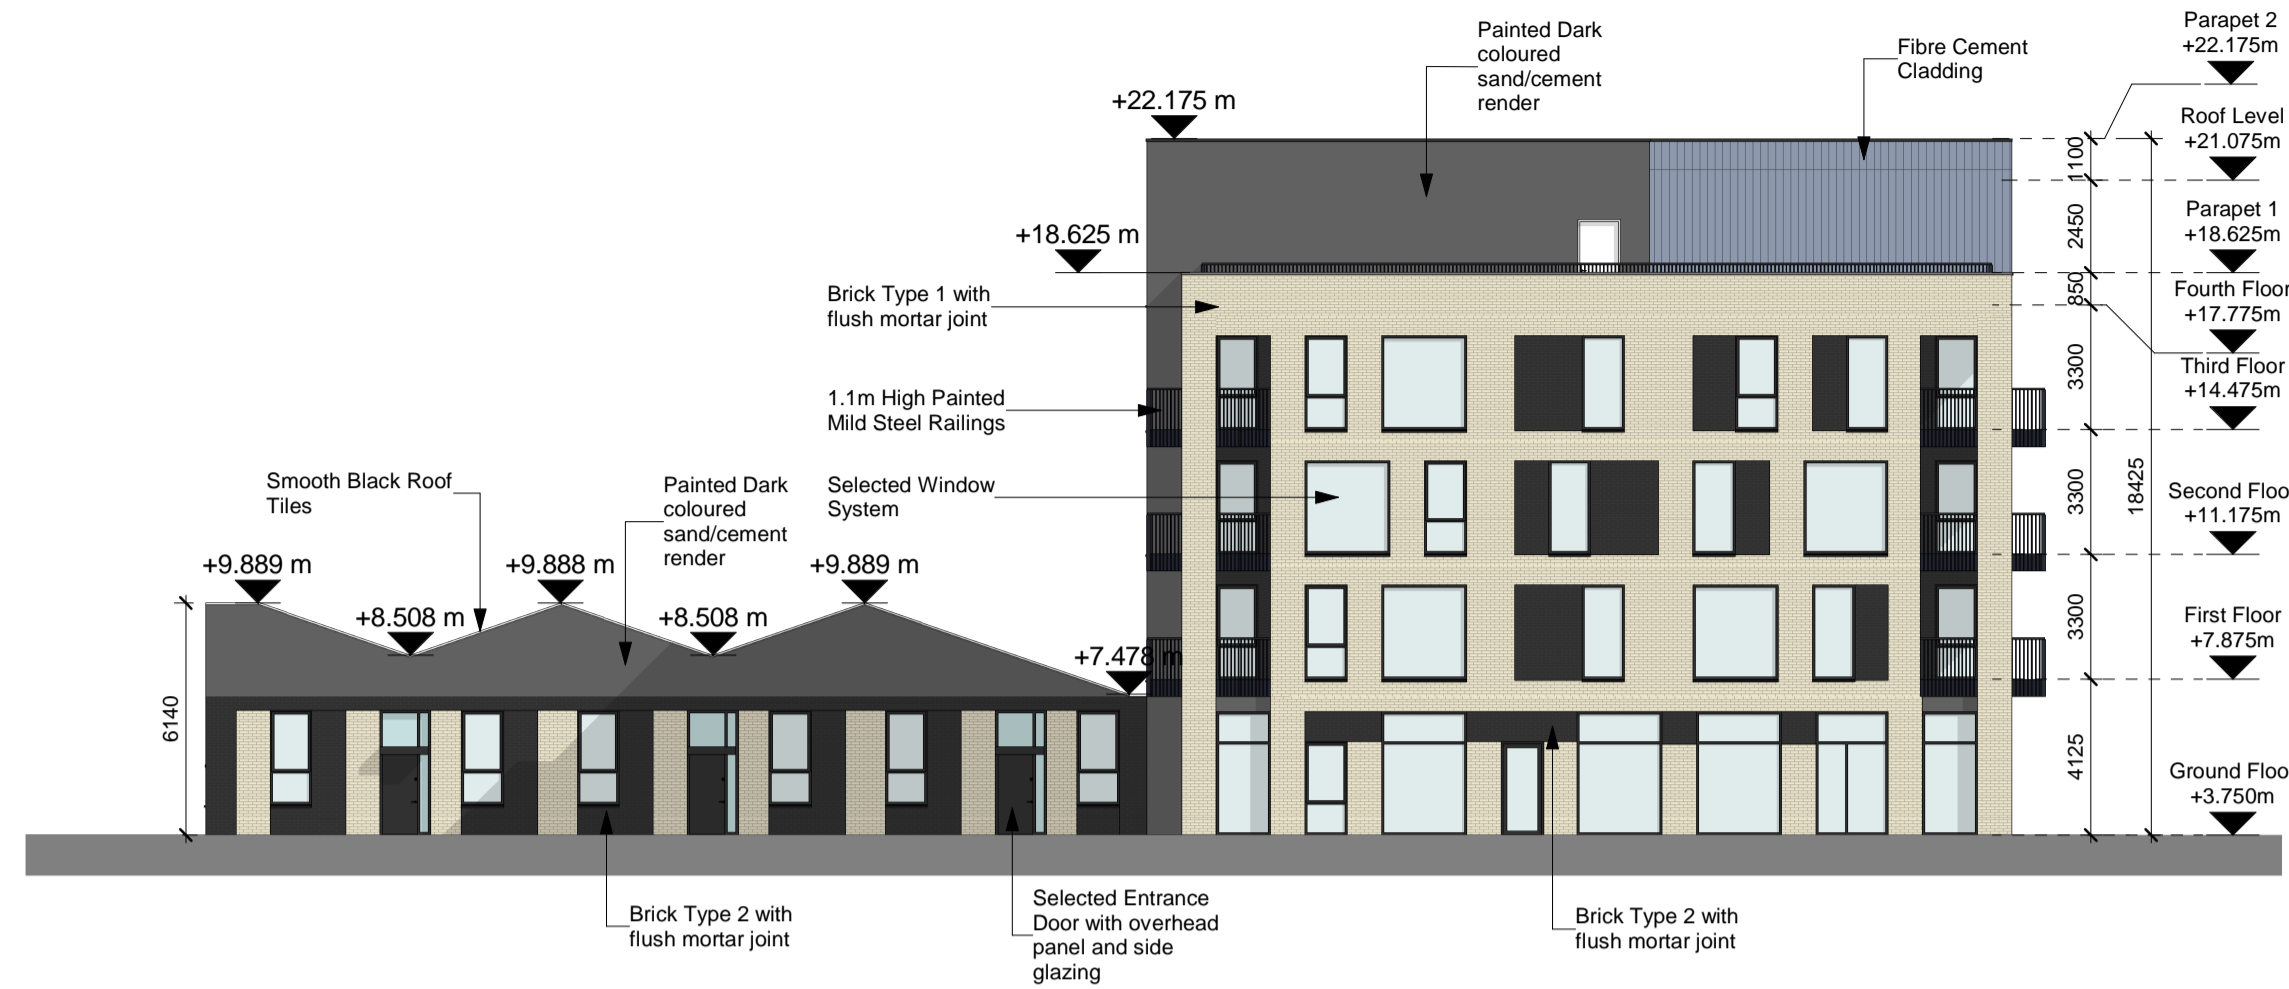

7 South Elevation
1 : 200




5 North Elevation
1 : 200




4 East Elevation
1 : 200



6 West Elevation
1 : 200

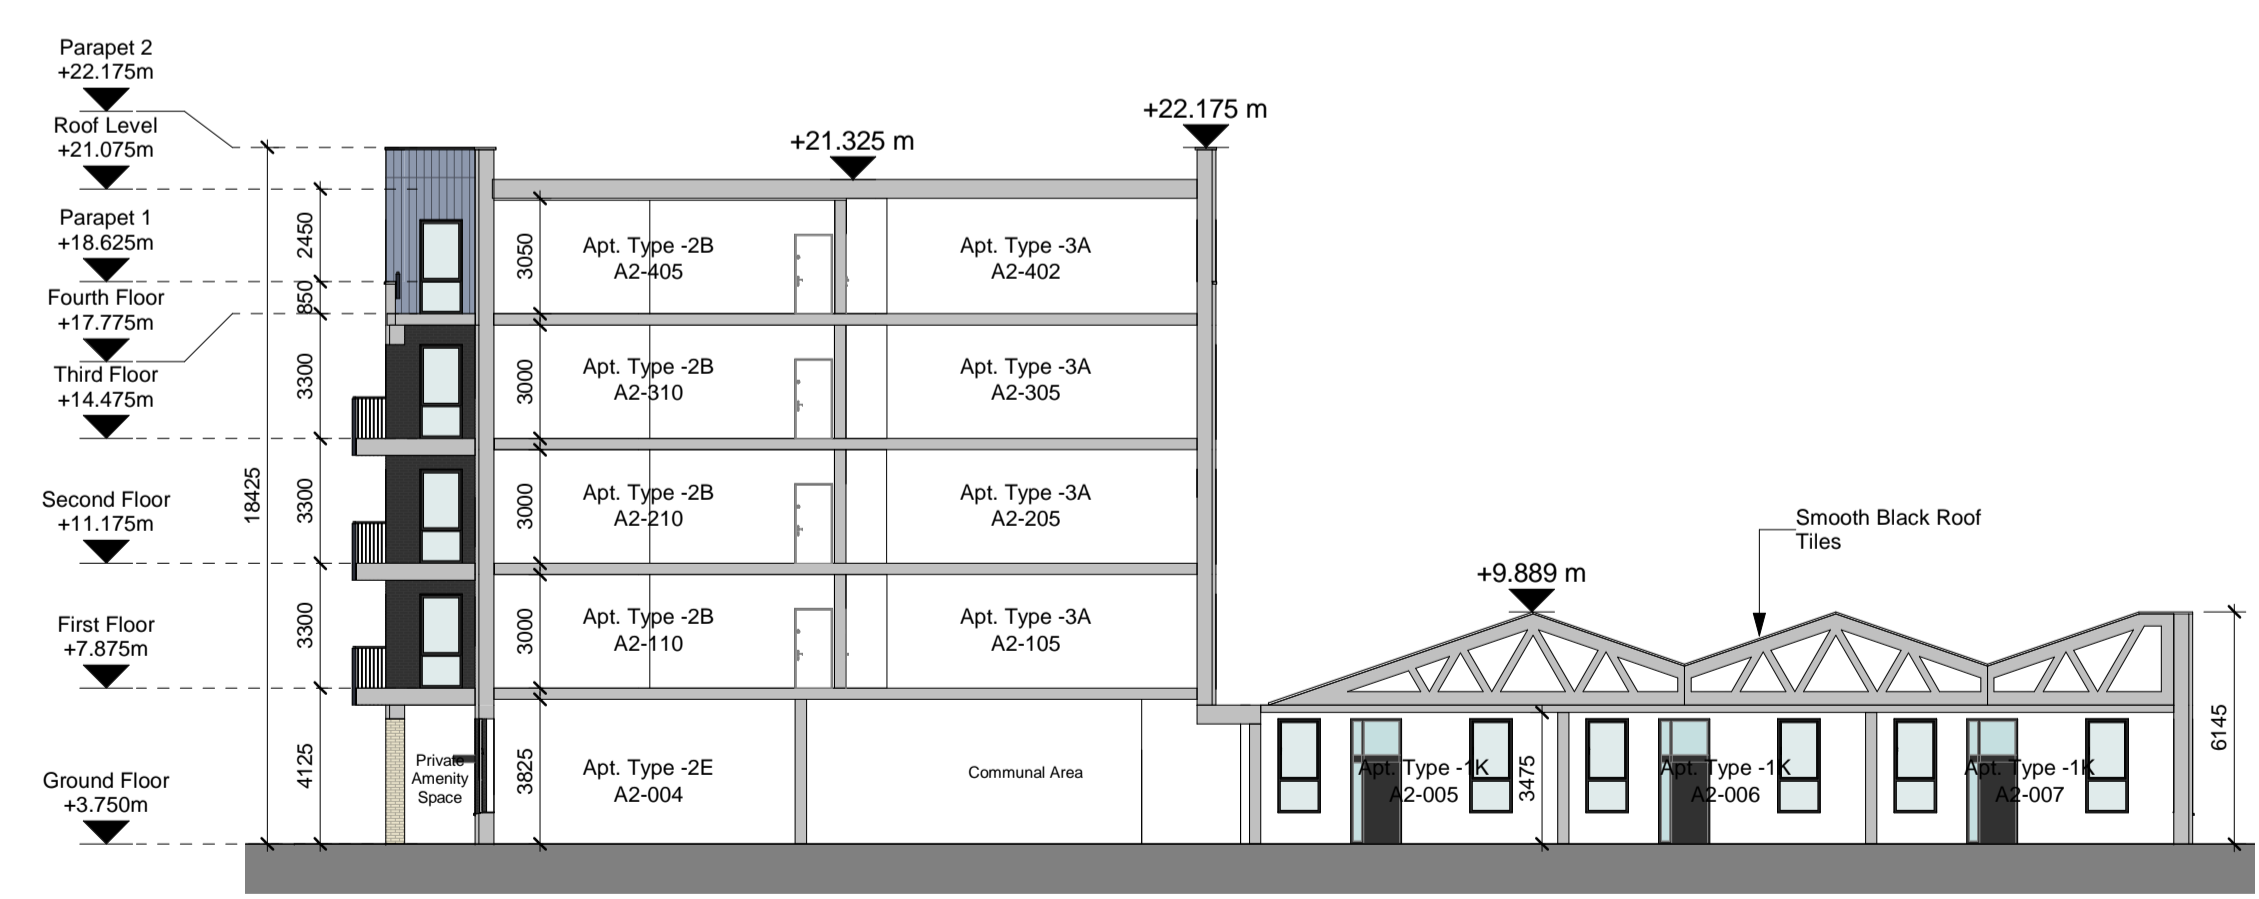

3 Section AA
1 : 200

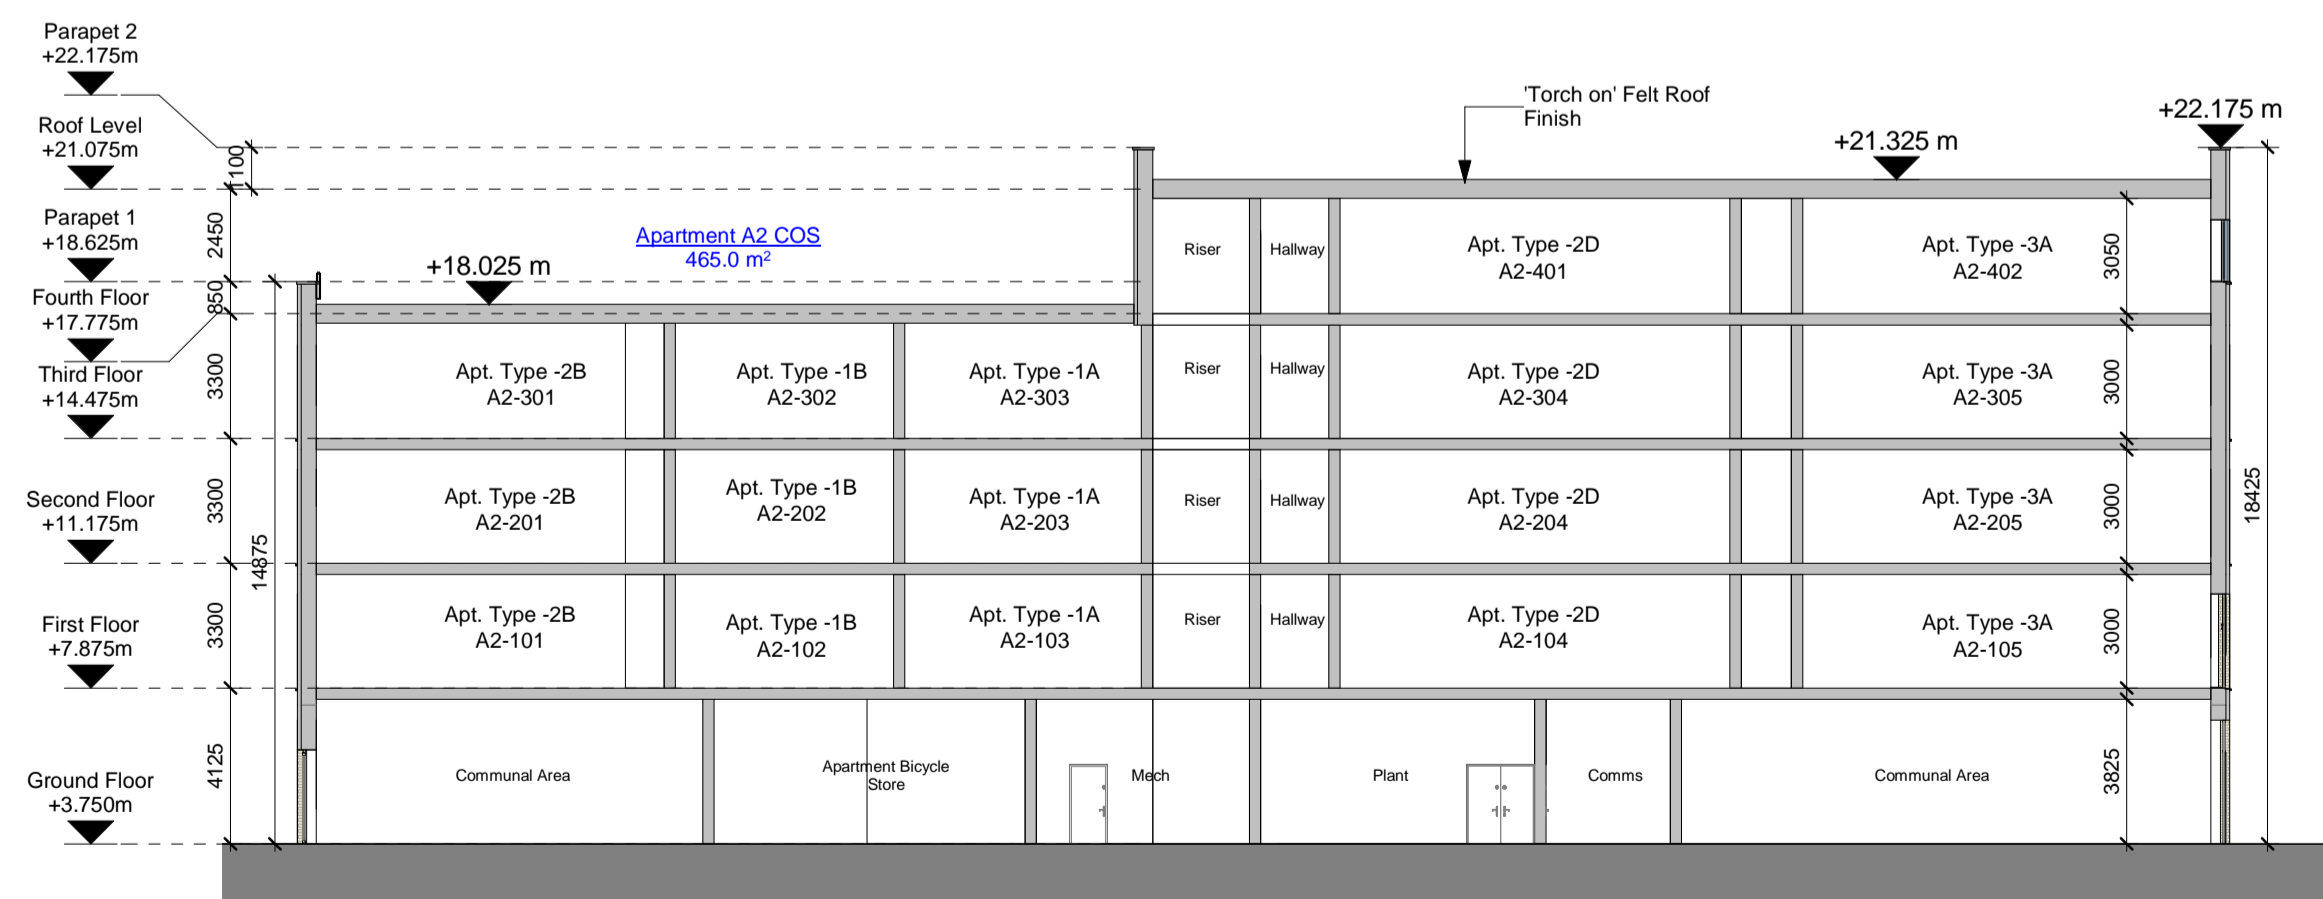

2 Section BB
1 : 200

NOTE:
Refer to Architect's Design Statement for selected material & finishes on buildings.

**Refer to Site Layout Plan for individual orientation of Building. Drawing no.
 CHD-WIL-ZZ-DR-A-0070
 CHD-WIL-ZZ-DR-A-0071
 CHD-WIL-ZZ-DR-A-0072
 CHD-WIL-ZZ-DR-A-0073
 CHD-WIL-ZZ-DR-A-0074
 CHD-WIL-ZZ-DR-A-0075
 CHD-WIL-ZZ-DR-A-0076

WILSON ARCHITECTURE
 OMM | W

St. Patrick's Place, Wellington Road, Cork
 34 Pembroke Road, Dublin 4
 +353 (0)21 4555255
 +353 (0)1 6601866
 info@wilsonarchitecture.ie
 www.wilsonarchitecture.ie

Residential Development at Carrigrohilly, Co. Cork	Apartment A2 - Elevations & Sections
CHD-WIL-A2-ZZ-DR-A-0422	S01 P01
DATE: 21.10.21	SCALE: 1:200

© COPYRIGHT This drawing or design may not be reproduced without permission.