




**Duplex Block O**  
11 Units

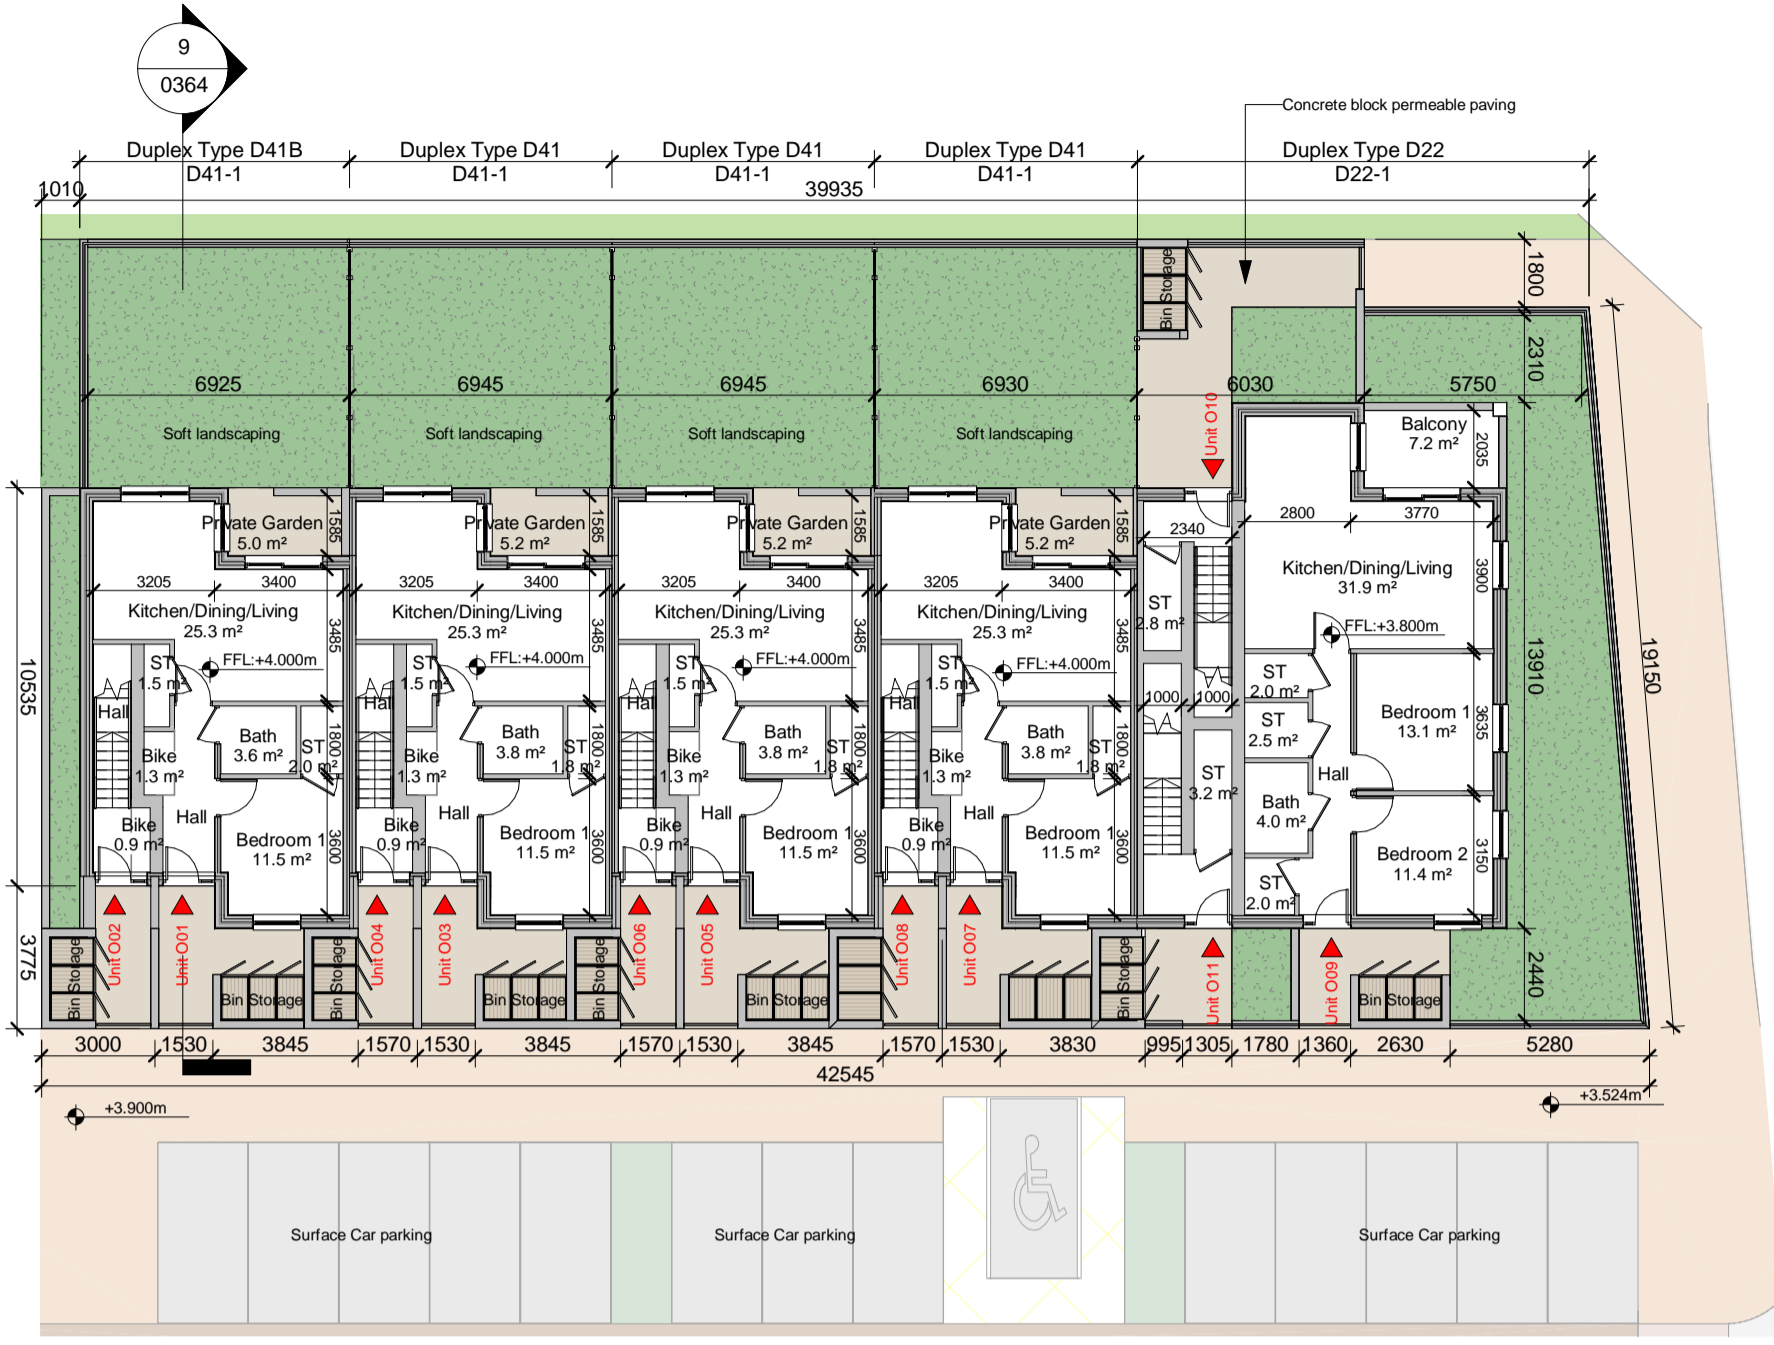


**1 Duplex Block O Ground Floor Plan**  
1 : 200

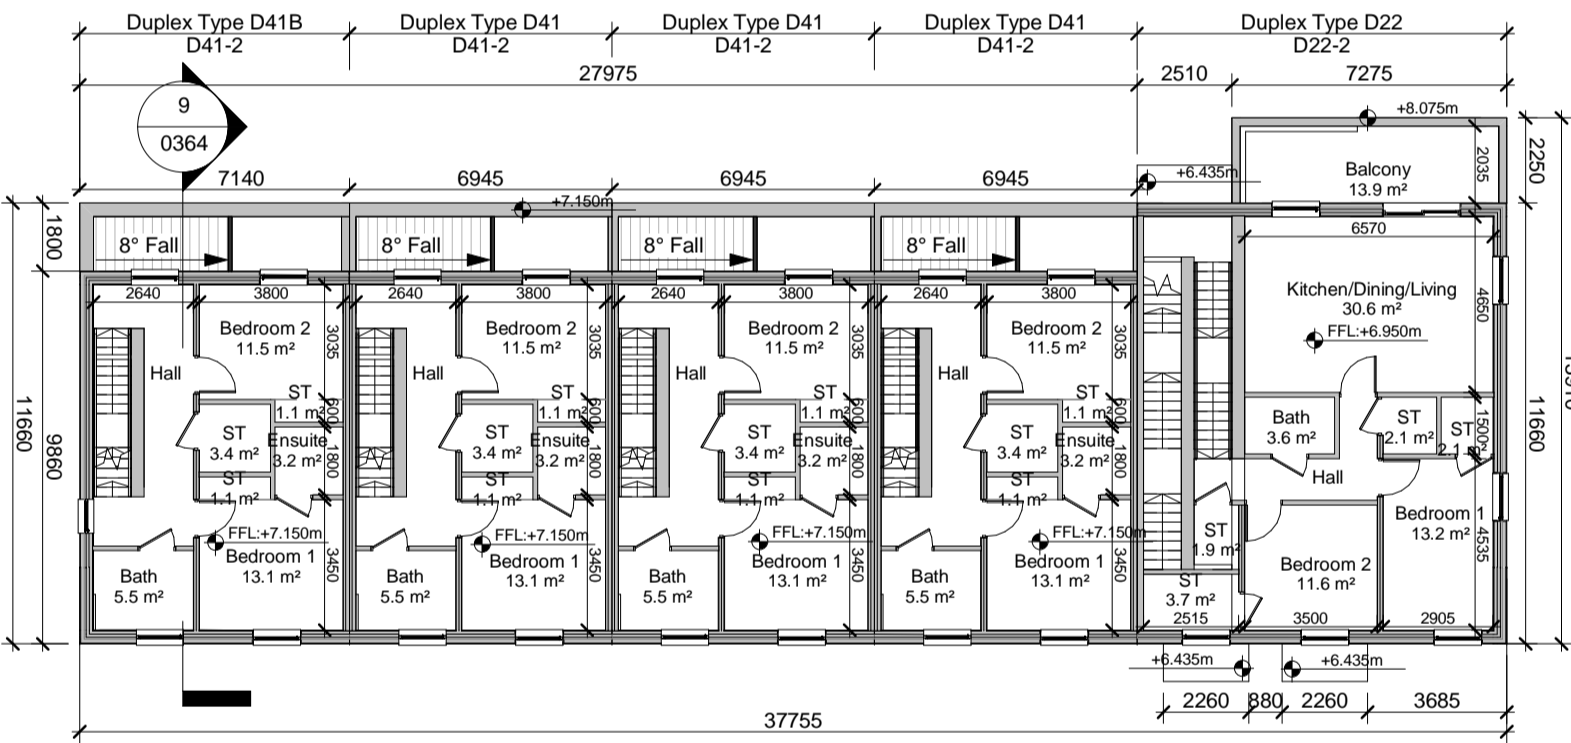


**2 Duplex Block O First Floor Plan**  
1 : 200

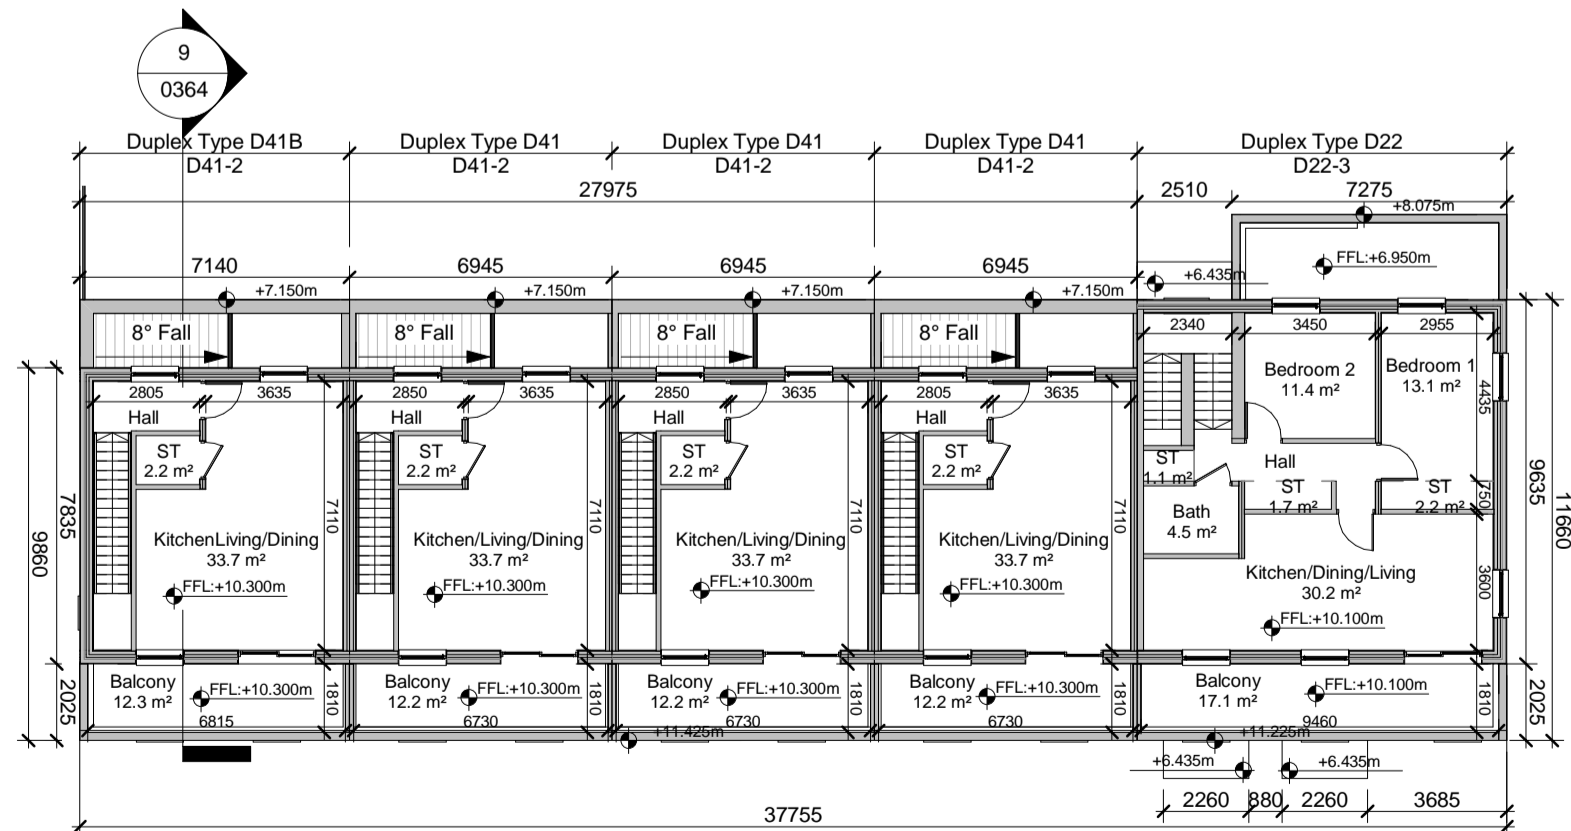


**3 Duplex Block O Second Floor Plan**  
1 : 200

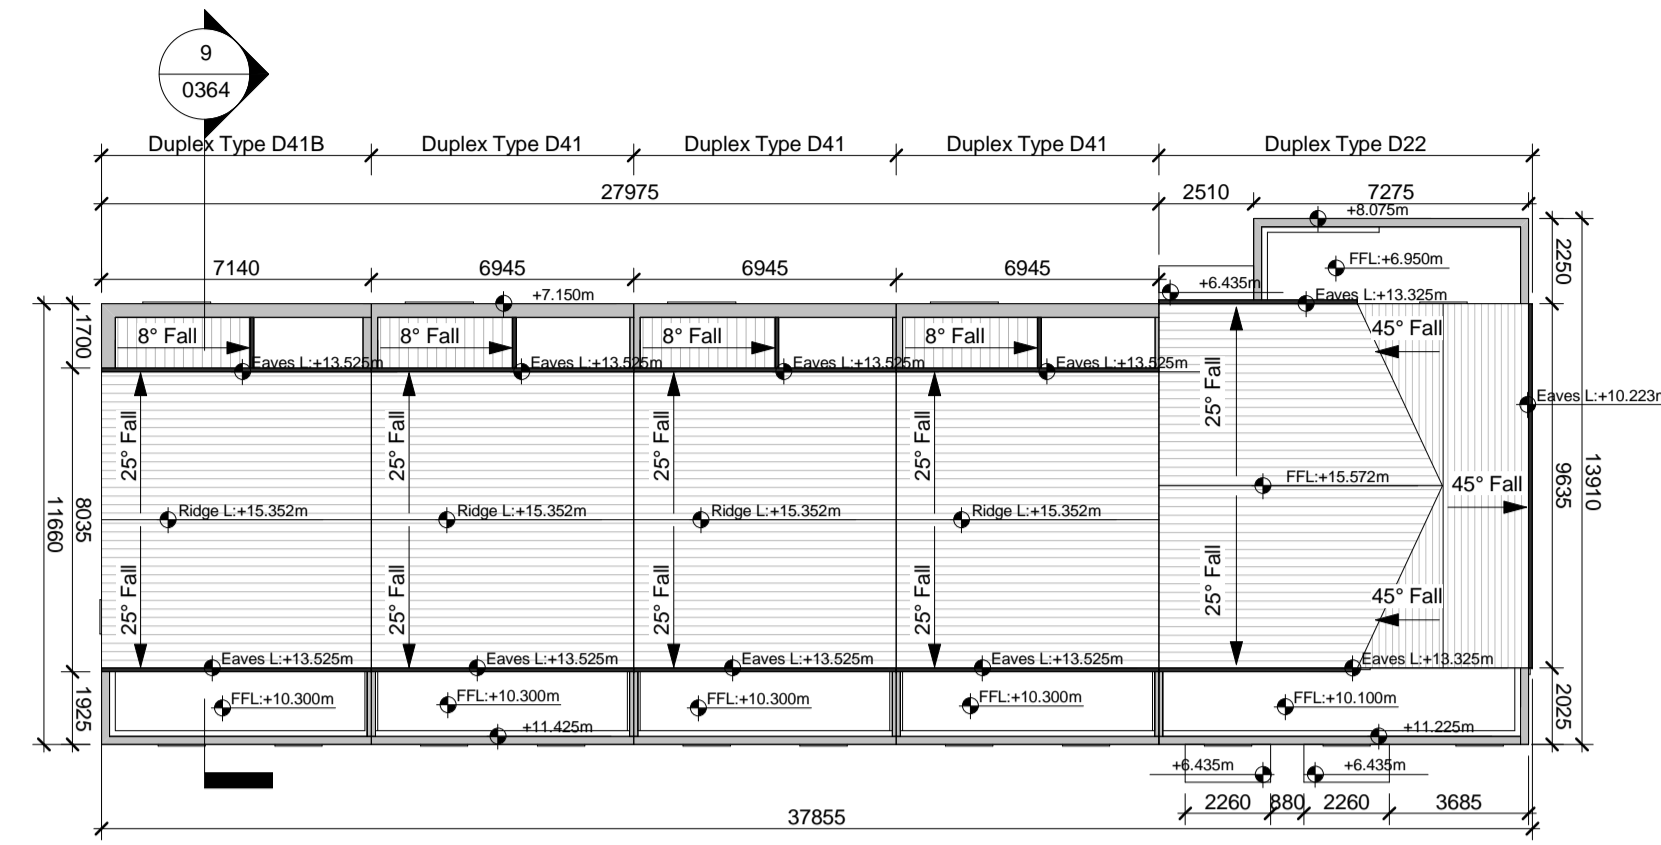


**4 Duplex Block O Roof Plan**  
1 : 200

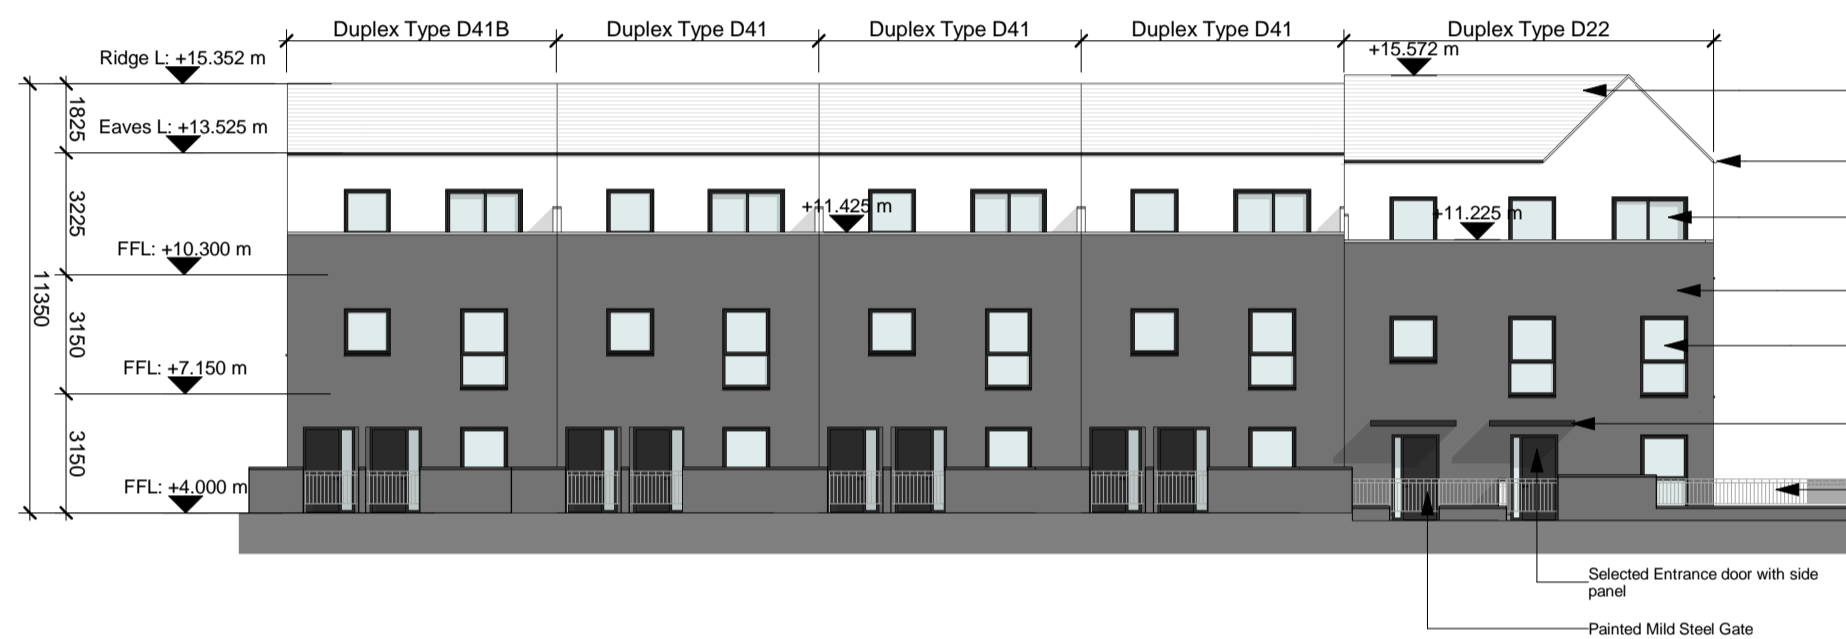


**5 Duplex Block O North (Front) Elevation**  
1 : 200

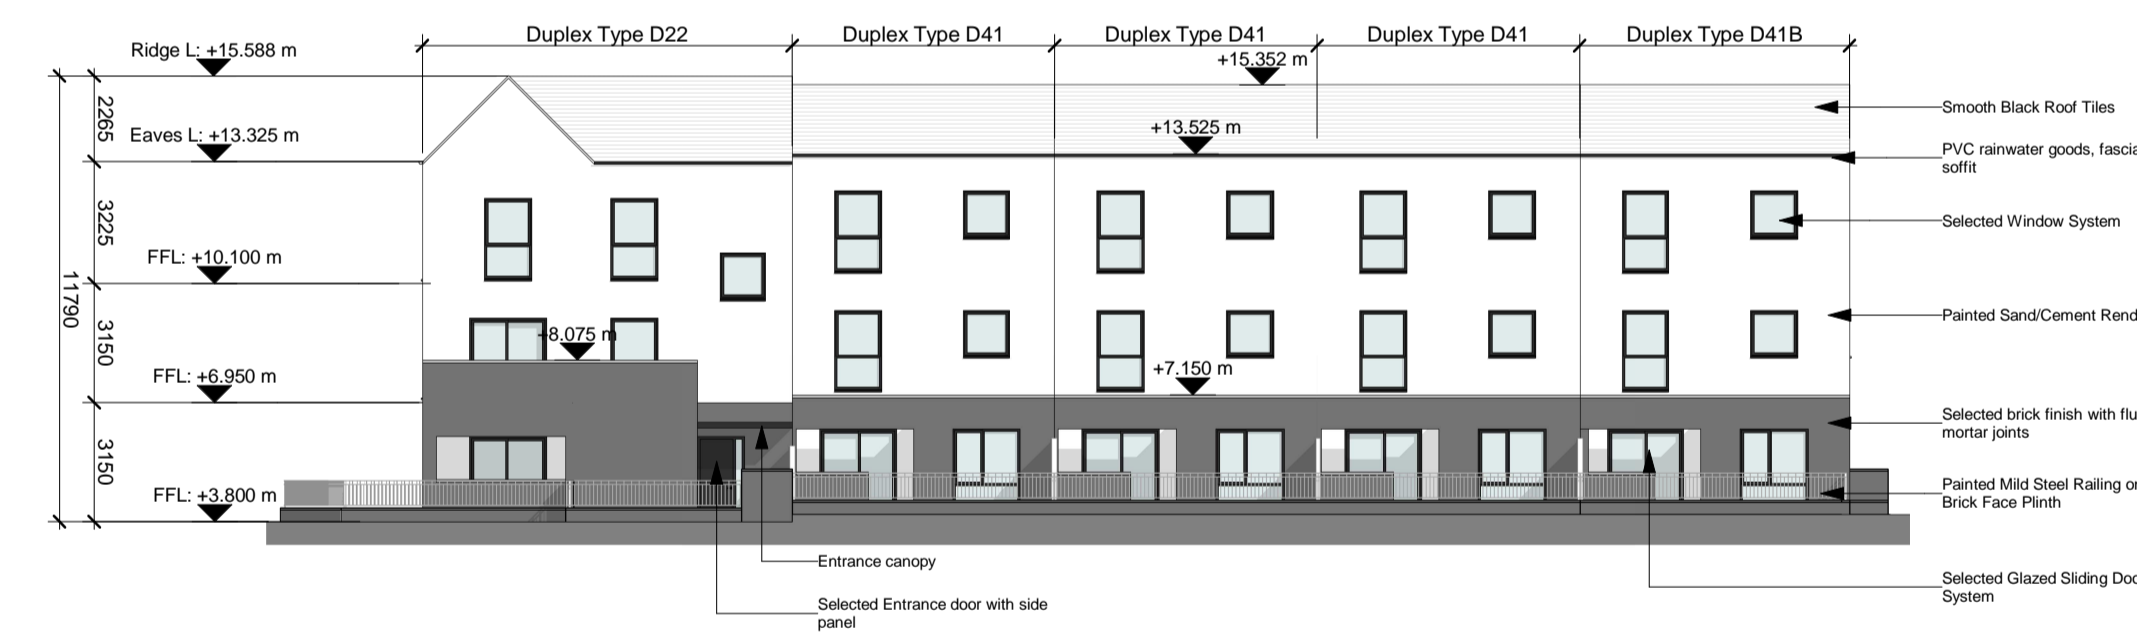

**6 Duplex Block O South (Rear) Elevation**  
1 : 200

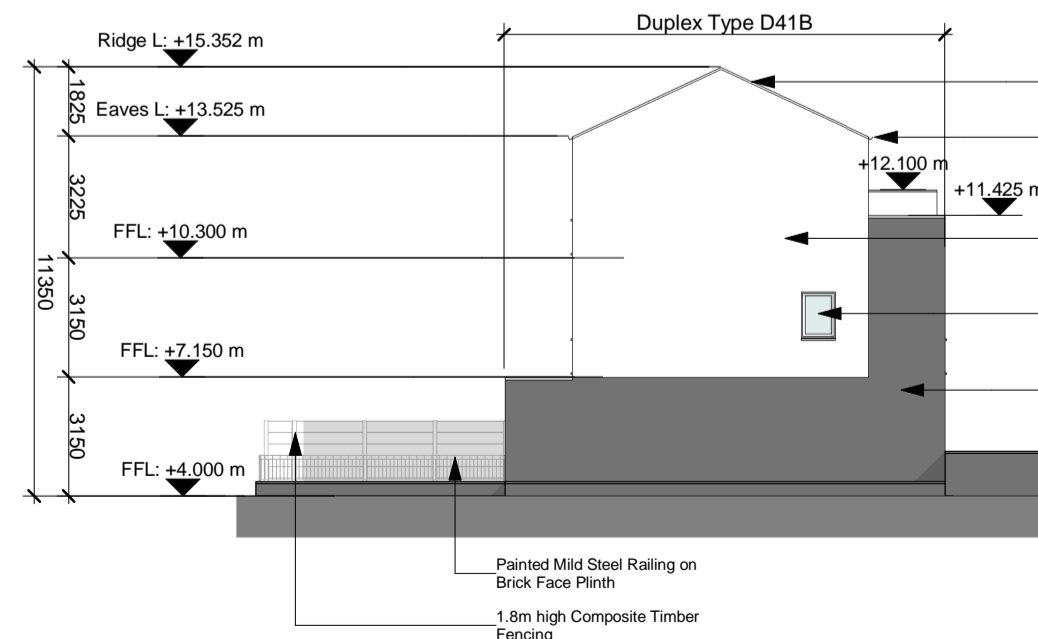

**7 Duplex Block O East (Side) Elevation**  
1 : 200

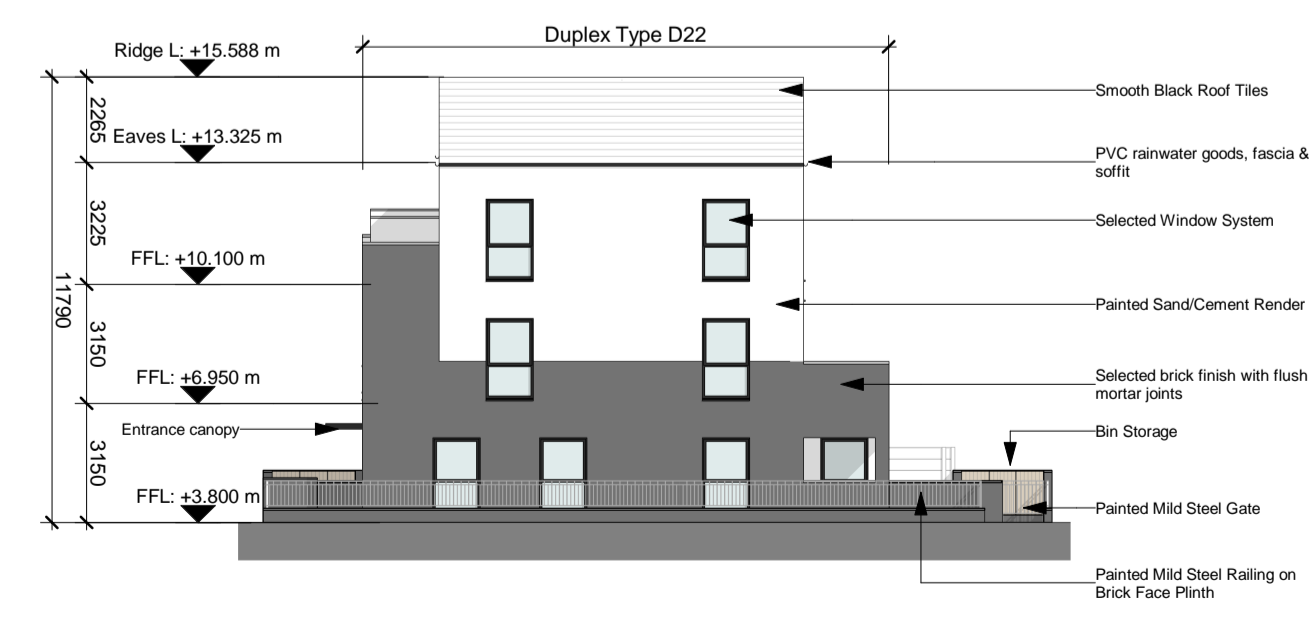

**8 Duplex Block O West (Side) Elevation**  
1 : 200

NOTE: - DO NOT SCALE. USE FIGURED DIMENSIONS ONLY.  
- THIS DRAWING IS TO BE READ IN CONJUNCTION WITH ALL RELEVANT SPECIFICATIONS AND DRAWINGS.  
- ALL DIMENSIONS TO BE CHECKED ON SITE.  
- IN THE EVENT OF ANY DISCREPANCIES BETWEEN DRAWINGS THE CONTRACTOR IS TO INFORM THE ARCHITECT IMMEDIATELY.

REV.	DATE	DESCRIPTION	DRWN	CHKD	APPRD
P01	06.06.22	Issue for SHD Stage 3 Submission	LC	MT	PCM




**10 Key Plan**  
1 : 8000

\*Refer to Architect's Design Statement for selected material & finishes on buildings

For further details on internal dimensions, room areas, external material, etc. refer to Duplex Apartment type drawings:  
 CHD-WIL-D21-ZZ-DR-A-0320  
 CHD-WIL-D22-ZZ-DR-A-0321  
 CHD-WIL-D31-ZZ-DR-A-0330  
 CHD-WIL-D32-ZZ-DR-A-0331  
 CHD-WIL-D41-ZZ-DR-A-0340  
 CHD-WIL-D41-ZZ-DR-A-0341  
 CHD-WIL-D41-ZZ-DR-A-0342

Refer to site layout plan for individual orientation, private back garden area and finish floor level.  
 CHD-WIL-ZZ-ZZ-DR-A-0070  
 CHD-WIL-ZZ-ZZ-DR-A-0071  
 CHD-WIL-ZZ-ZZ-DR-A-0072  
 CHD-WIL-ZZ-ZZ-DR-A-0073  
 CHD-WIL-ZZ-ZZ-DR-A-0074  
 CHD-WIL-ZZ-ZZ-DR-A-0075  
 CHD-WIL-ZZ-ZZ-DR-A-0076

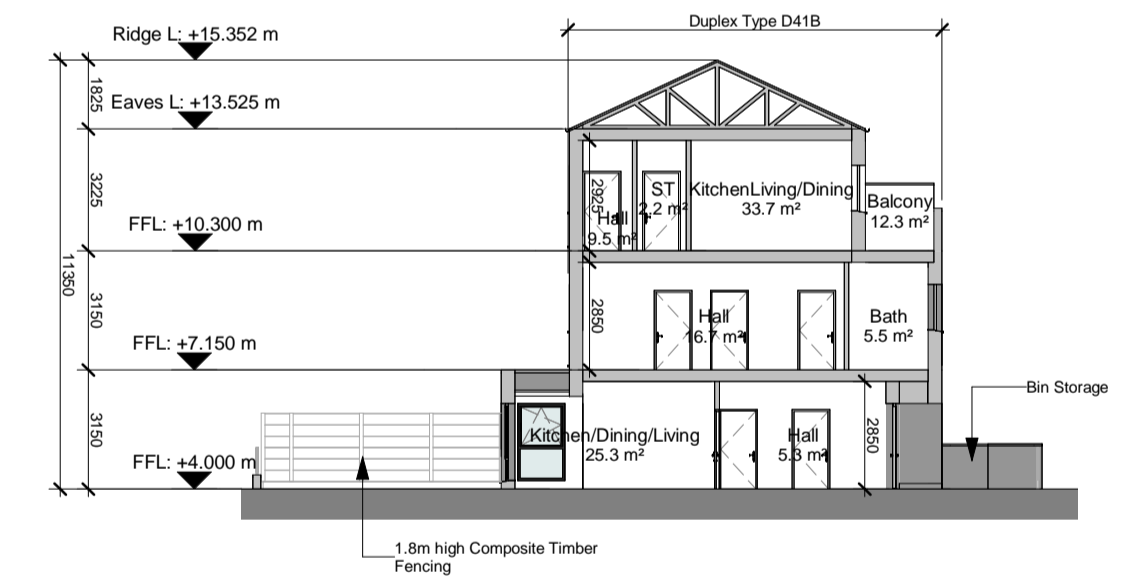

**9 Duplex Block O Section**  
1 : 200

**WILSON ARCHITECTURE**  
OMM | W

St. Patrick's Place, Wellington Road, Cork +353 (0)21 4555255 info@wilsonarchitecture.ie  
 34 Pembroke Road, Dublin 4 +353 (0)1 4601866 www.wilsonarchitecture.ie

Project	Client	Scale	Drawn	Checked	Scale & Unit	
Residential Development at Carrigrohilly, Co Cork	Duplex Block O - GA Drawings	S01 P01	2118	LC	MT	As Indicated

© COPYRIGHT This drawing or design may not be reproduced without permission.