


BLOCKS C & D - SOUTH WEST ELEVATION

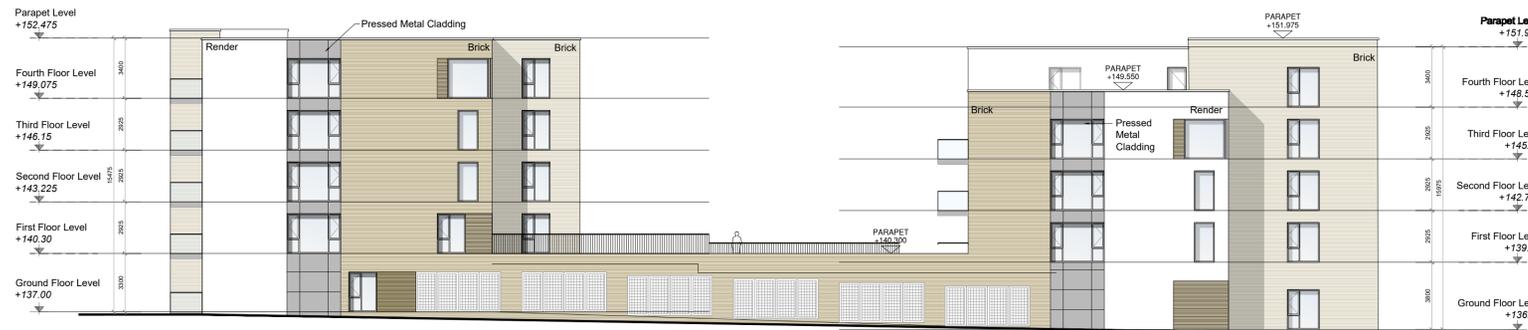


BLOCK D - SOUTH EAST ELEVATION



BLOCKS C & D - NORTH EAST ELEVATION



BLOCK D - NORTH WEST ELEVATION

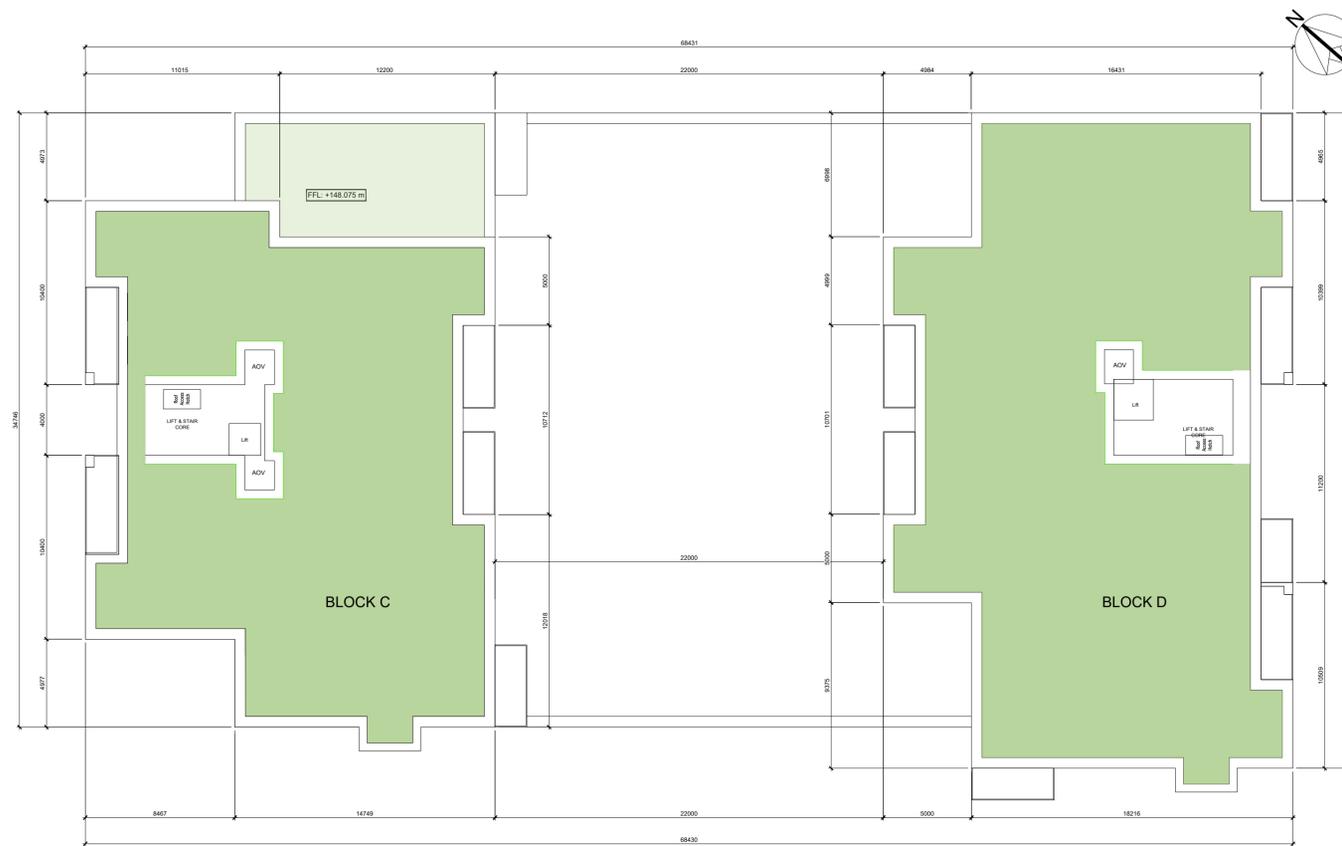

ROOF PLAN

**GENERAL NOTES**


THIS DRAWING TO BE READ IN CONJUNCTION WITH ARCHITECT'S DRAWINGS, CONSULTANT ENGINEER'S DRAWINGS AND SPECIFICATIONS & LANDSCAPE ARCHITECTS DRAWINGS REFER TO ARCHITECT'S SITE PLAN FOR NORTH ORIENTATION.

LEVELS GIVEN ON HOUSE TYPE DRAWINGS ARE GIVEN TO A LOCAL ABSOLUTE ZERO LEVEL. FOR SPECIFIC LEVELS DEPENDING ON INDIVIDUAL UNIT LOCATION, REFER TO ARCHITECT'S CONTEXT SECTIONS AND ENGINEER'S DRAWINGS WHERE LEVELS ARE ALL GIVEN IN RELATION TO LAND SURVEYOR'S BENCHMARK BASED ON MALIN HEAD DATUM LEVEL.

**NOTES ON FINISHES:**

- ROOF : TO BE FINISHED IN SLATE OR CONCRETE ROOF TILES IN SELECTED COLOUR OR SIMILAR APPROVED.
- WALLS : OTHERWISE SELECTED CLAY BRICKWORK WHERE INDICATED PAINTED SAND / CEMENT RENDER OR SELF COLOURED RENDER. EXPRESSED BANDS AROUND EXTERNAL OPES/ EXPRESSED LINTOLS OVER EXTERNAL OPES WHERE INDICATED TO BE RECONSTITUTED STONE (LIGHT CREAM LIMESTONE OR GRANITE EFFECT) OR RENDER
- JOINERY : ALL WINDOWS AND DOORS, FRAMES AND LEAVES, TO BE ALUMINIUM POWDER-COATED TO APPROVED COLOUR OR uPVC. OBSCURE GLAZING WHERE INDICATED TO SENSITIVE WINDOWS.
- RAINWATER GOODS : GUTTERS, DOWNPIPES, AND FIXINGS TO BE uPVC OR ALUMINIUM POWDER COATED TO SELECTED COLOUR TO MATCH ROOF SLATES
- SOLAR PANELS : INDICATIVE SOLAR PANEL POSITION. FINAL SOLAR PANEL POSITION DEPENDS ON HOUSE ORIENTATION. THE SOLAR PANELS SHOWN ARE A PROVISIONAL OPTION TO SATISFY RENEWABLE ENERGY REQUIREMENTS OF BUILDING REGS PART L. SOLAR PANELS MAY BE OMITTED IN FAVOUR OF ALTERNATIVE RENEWABLE ENERGY SOURCE.

**KEY PLAN**

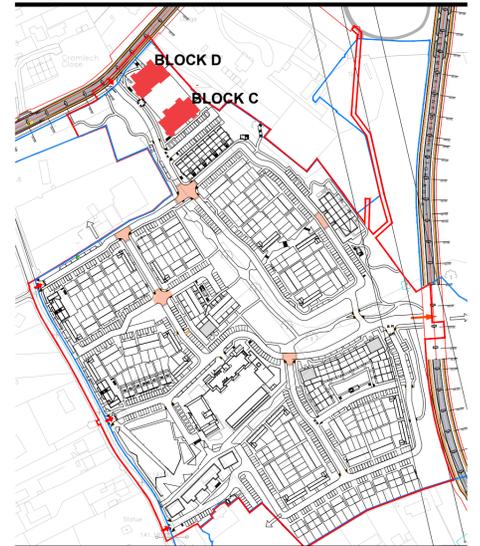

**NOTES:**

DO NOT SCALE FROM DRAWINGS. WORK TO FIGURED DIMENSIONS ONLY. ARCHITECT TO BE NOTIFIED OF ALL DISCREPANCIES.

**SHD STAGE 3**

REVISIONS		
DATE	DESCRIPTION	No.

<p>M: CROSSAN O'ROURKE MANNING ARCHITECTS</p>	<p>PROJECT TITLE: <b>Kilterman Village SHD</b></p>	<p>DATE: <b>JUN '22</b></p>	<p>DRAWN BY: <b>LQMD-DG</b></p>
	<p>DRAWING TITLE: <b>Apartment block C &amp; D</b></p>	<p>SCALE: <b>1:200 A1</b></p>	<p>REVISION:</p>
	<p>Roof Plan &amp; Elevations</p>	<p>SUB NO: <b>21009</b></p>	<p>DRAWING NO: <b>PL401</b></p>
	<p>1 Grantham Street, Dublin 8, D08 A9V9, Ireland. Tel: 01-4788700 Fax: 01-4788711 E-Mail: <a href="mailto:enq@mcorm.com">enq@mcorm.com</a></p>		