


**WEST ELEVATION**

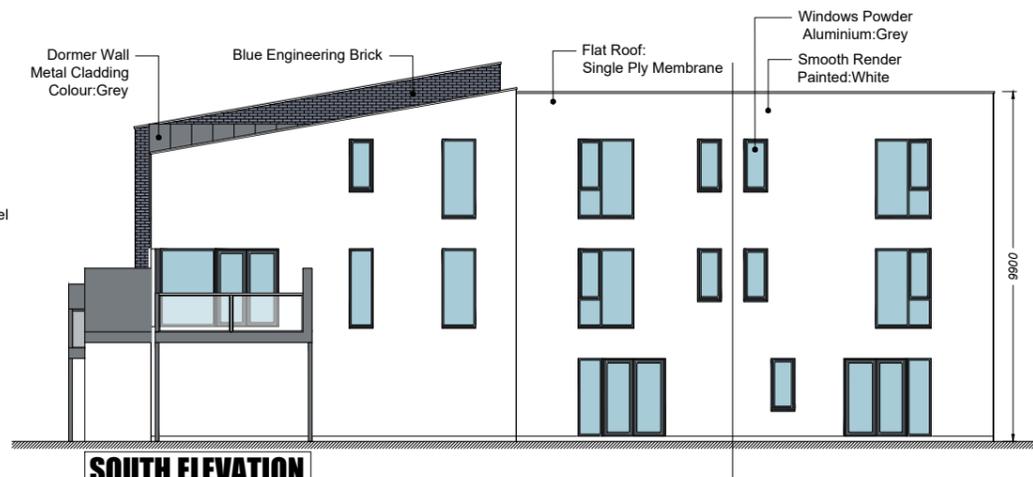

**SOUTH ELEVATION**

Sustainable Urban Housing:  
Design Standards for New Apartments  
Duplex Block D Units - 2bed/4p Apartment

Area Requirements	Type 5	Type 6	Type 7	Type 8
Floor Area	73m <sup>2</sup>	104.1	110.4	93.1
Agg. Living Area	30m <sup>2</sup>	34.2	34.2	30.0
Agg. Bedroom Area	24.4m <sup>2</sup>	27.9	35.6	25.3
Storage	6m <sup>2</sup>	8.9	8.9	6
Double Bed	11.4m <sup>2</sup>	12.5	16.4	13.2
Master Bed	13m <sup>2</sup>	15.4	19.2	13.0
Living Room Width	3.6m	3.8	3.8	4.0
Private Amenity	7m <sup>2</sup>	7.3	7.3	8.6

Sustainable Urban Housing:  
Design Standards for New Apartments  
Duplex Block D Units - 1bed Apartment

Area Requirements	Type 1	Type 2	Type 3	Type 4
Floor Area	45m <sup>2</sup>	48.1	48.2	48.1
Agg. Living Area	23m <sup>2</sup>	23.7	23.7	23.6
Agg. Bedroom Area	11.4m <sup>2</sup>	11.5	11.4	11.4
Storage	3m <sup>2</sup>	3.0	3.2	3.0
Double Bed	11.4m <sup>2</sup>	11.5	11.4	11.4
Living Room Width	3.3m	4.6	4.6	3.7
Private Amenity	5m <sup>2</sup>	Varies	14.7	11.2

Residential Development,  
Kilbarr, Co. Cork

Duplex Block D - Units

Unit Type	Bed	Area (m <sup>2</sup> )	Key Colour	Quantity
1	1	48.1	Green	2
2	1	48.2	Blue	1
3	1	48.1	Purple	1
4	1	50.0	Yellow	2
5	2	104.1	Light Blue	2
6	2	110.4	Red	2
7	2	93.1	Orange	1
8	2	93.1	Light Green	1

Duplex Block D	Area (M <sup>2</sup> )
Total Residential Development Area	996.3
Development Footprint	415.7

1	ISSUED FOR PLANNING APPLICATION	29.06.22	MOK
Rev	DETAIL	DATE	BY

**IMPORTANT TO BE READ**  
© THIS DRAWING IS COPYRIGHT

THIS DRAWING OR ANY PART THEREOF SHALL ONLY BE USED FOR THE PURPOSES SPECIFIED IN THE STAGE BOX OF THE TITLE SHEET. ALL CONSTRUCTION METHODS, MATERIALS, SERVICES AND INSTALLATIONS TO BE IN ACCORDANCE WITH ALL BUILDING REGULATIONS AND CODES OF PRACTICE AT TIME OF CONSTRUCTION. ALL SUB-CONTRACTORS ARE ULTIMATELY RESPONSIBLE FOR ENSURING COMPLIANCE WITH REGULATIONS WITHIN THEIR OWN TRADE. ALL TRADES TO CHECK DIMENSIONS ON SITE PRIOR TO CONSTRUCTION OR FABRICATION. FIGURED DIMENSIONS TO BE TAKEN ONLY. ARCHITECTS TO BE INFORMED IMMEDIATELY OF ANY DISCREPANCIES BEFORE WORK PROCEEDS. THIS DRAWING IF NOT DENOTED FOR CONSTRUCTION MAY BE SUBJECT TO ALTERATIONS FOR CONSTRUCTION. THIS DRAWING SHOULD NOT BE REPRODUCED WITHOUT PRIOR WRITTEN PERMISSION OF THE COPYRIGHT OWNERS. REVISION DESCRIPTION TO BE CHECKED FOR DESCRIPTION OF CHANGES AND PROJECT STAGE. IF IN DOUBT, ASK!

Stage Abbreviations:  
SU-Survey, SK-Sketch, PP-Preplanning, PA-Planning Application, FI-Further Information, AP-Appeal, RC-Response To Conditions, TE-Tender, FC-Fire Cert/, LE-Contract / Legal, CO-Construction, AB-As Built.

**DMNA**  
Architects  
21 Patrick's Hill, Cork. T: 0214518371 E: info@dmnarchitects.ie

**Doyle McDonogh Nash**  
Landscape Architects


CLIENT:  
**CORK COUNTY GAA BOARD**

JOB TITLE:  
**RESIDENTIAL DEVELOPMENT AT  
KILBARRY, CO. CORK**


DRG. TITLE:  
**DUPLEX BLOCK: D  
FLOOR PLANS & ELEVATIONS**

Drawn By:	Checked By:	Job No:	Drawing Number:	Revision:	Stage:
MO'K	SD	19012	2111	1	PA

SCALE: 1:200@A3

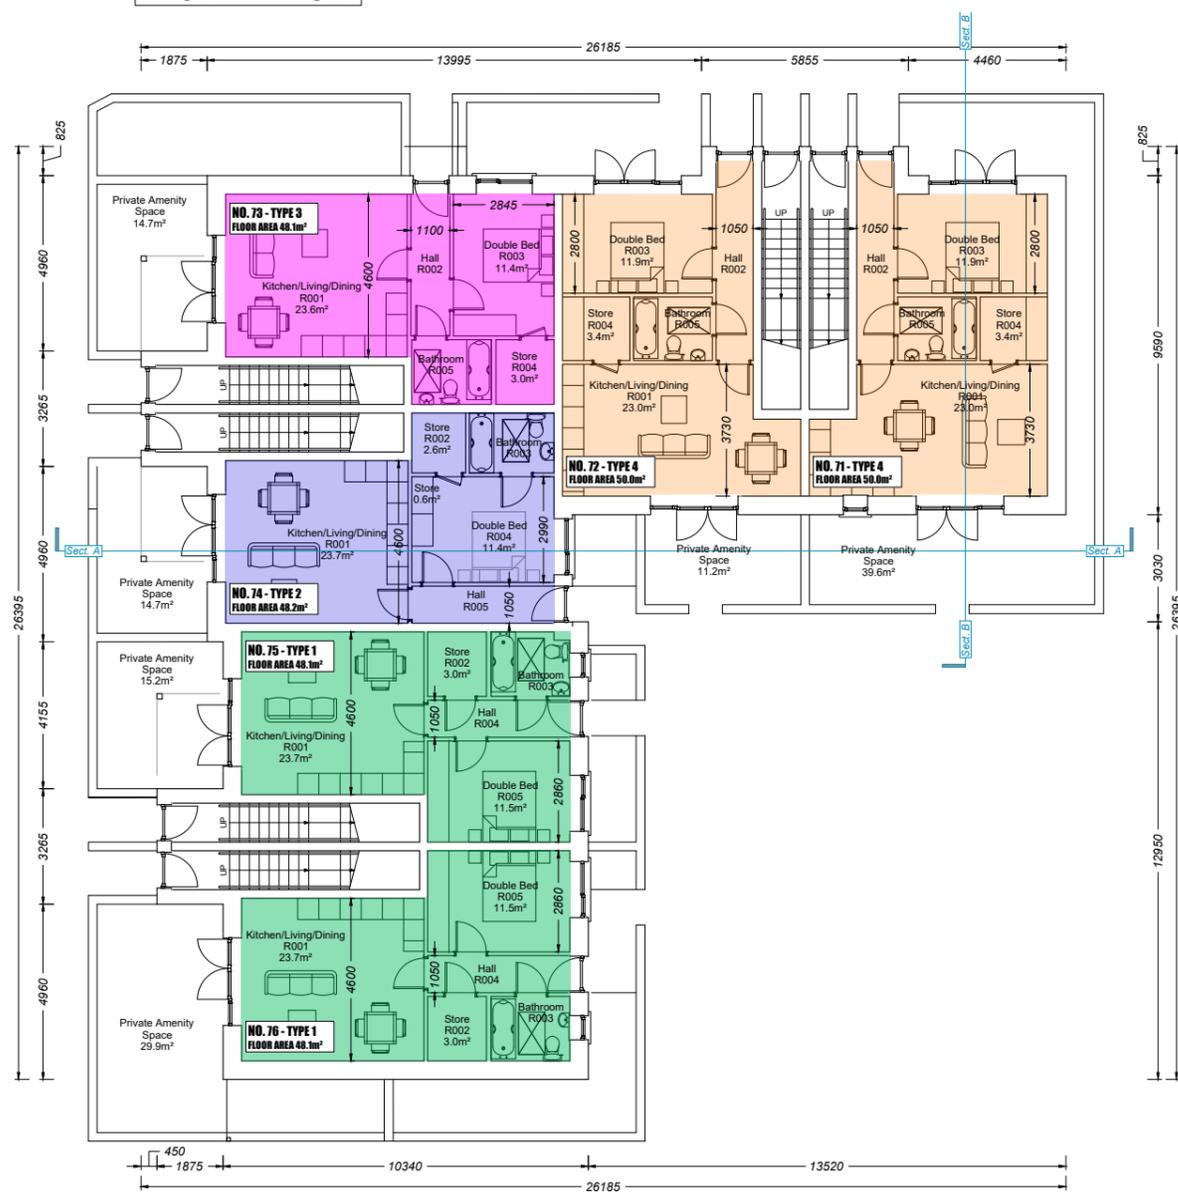

**GROUND FLOOR PLAN**

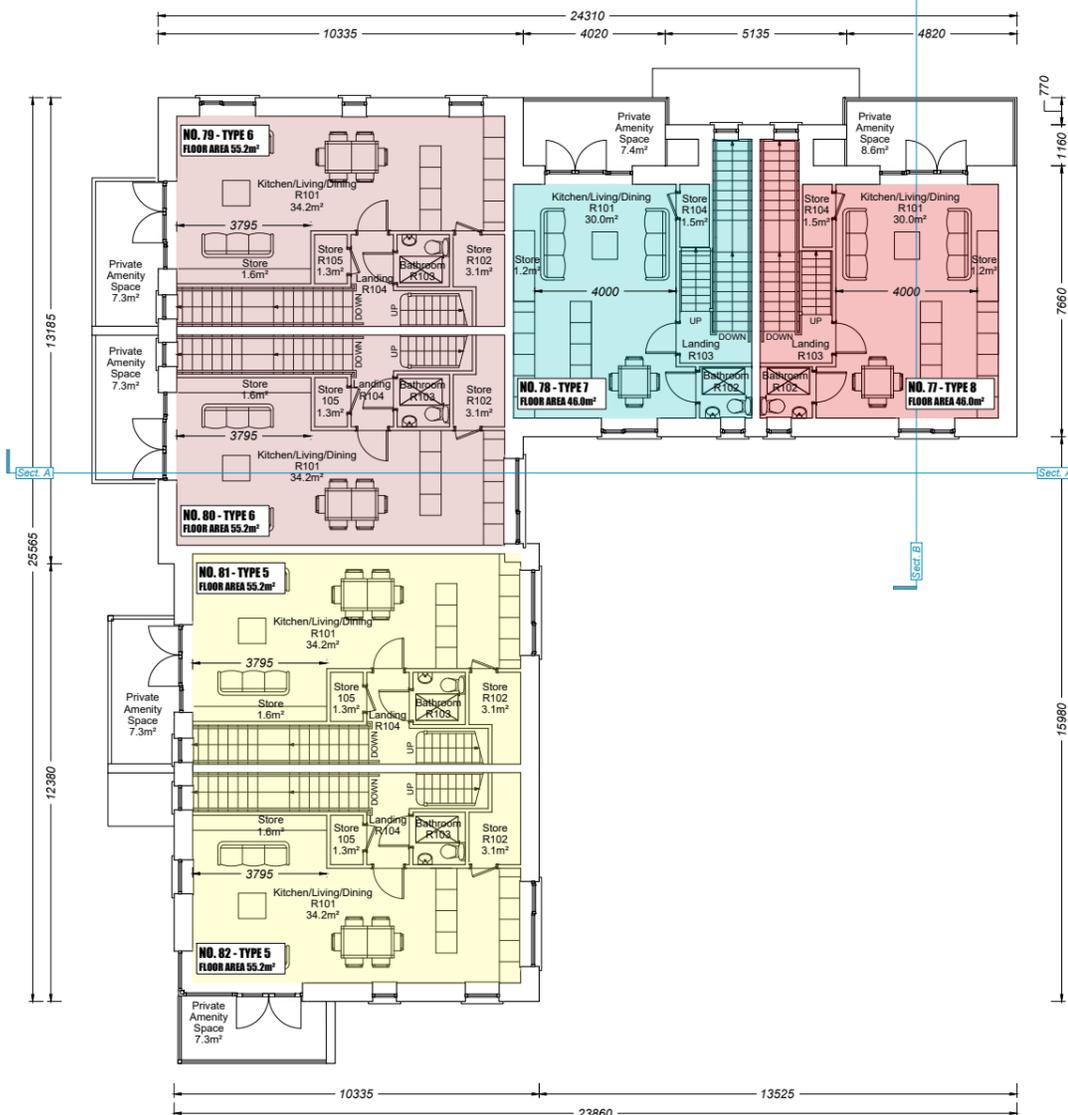

**FIRST FLOOR PLAN**